




Location Plan 1/2500

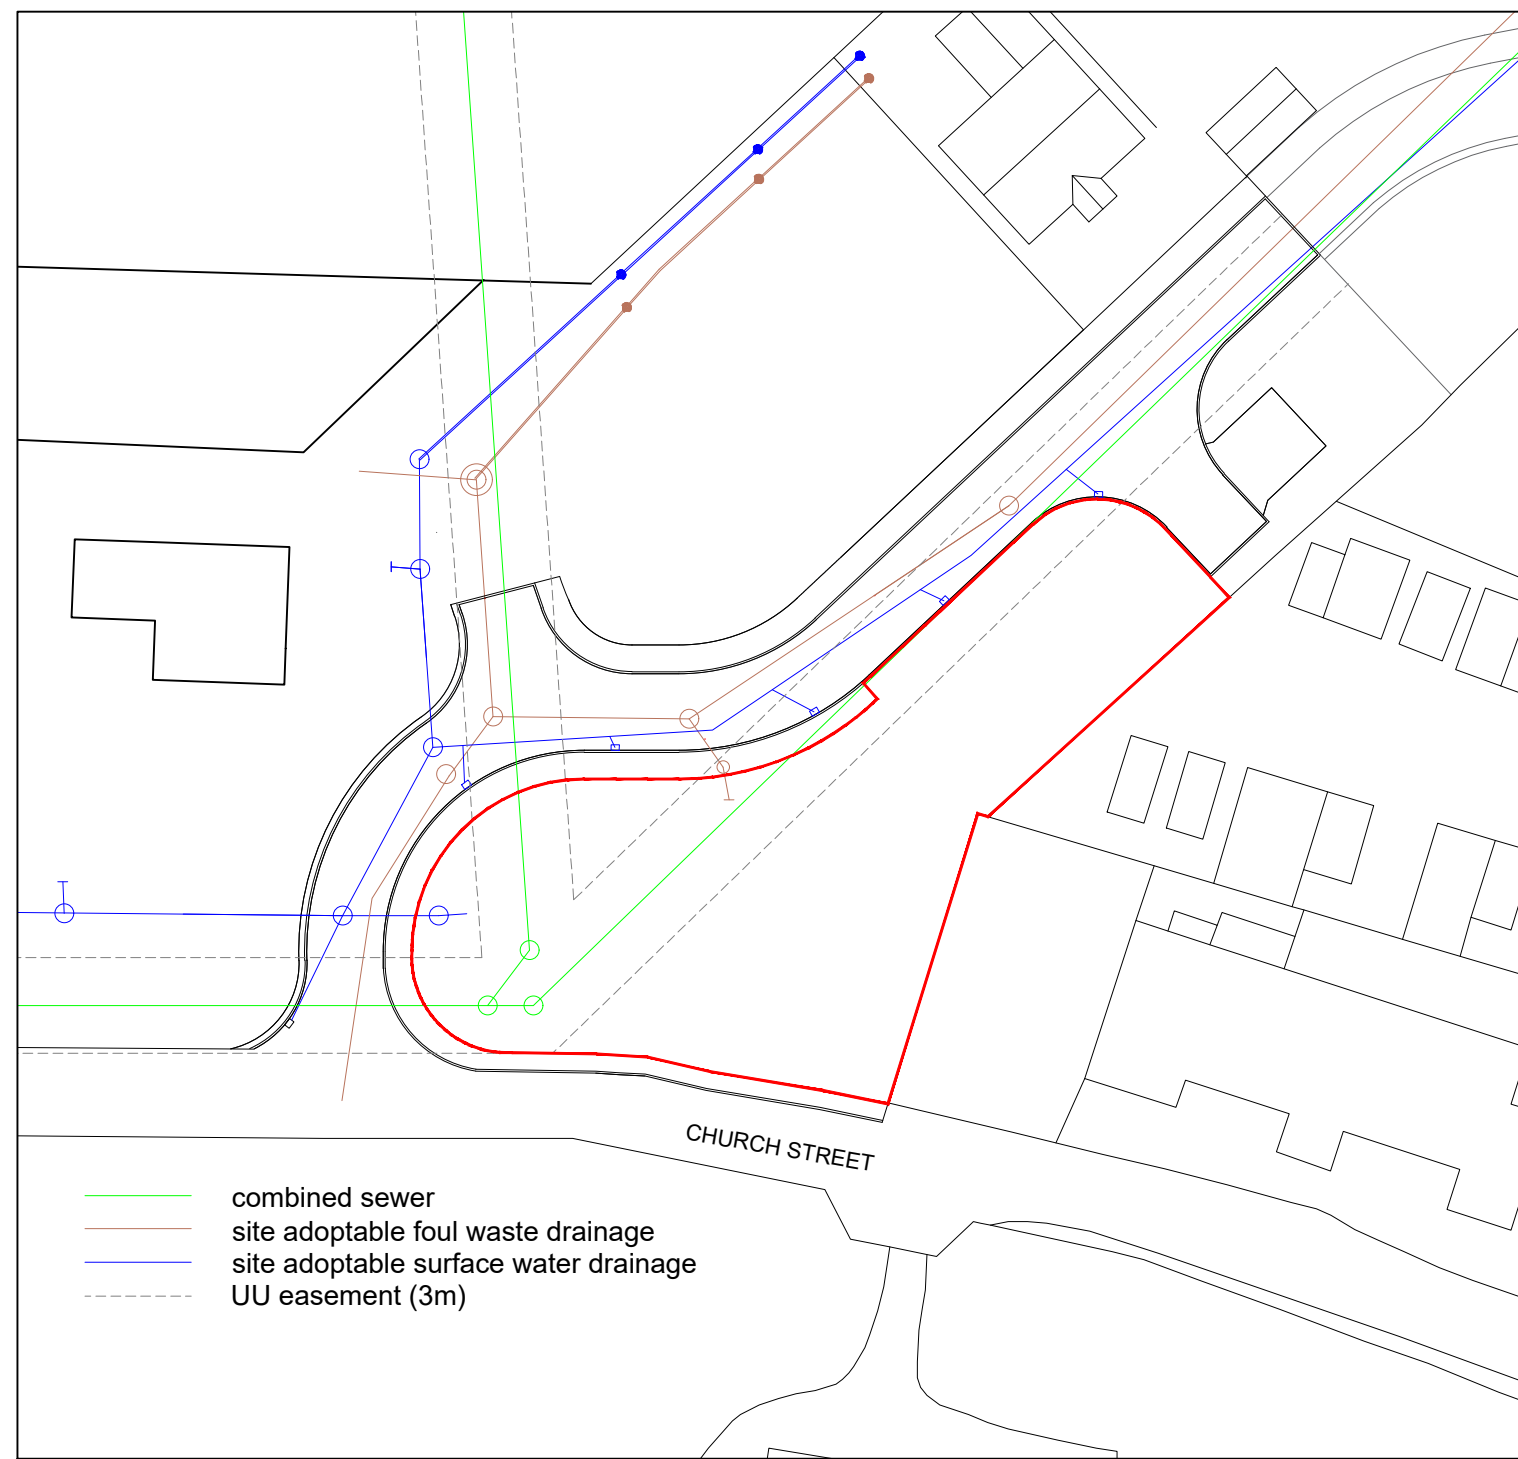

Existing Site Plan 1/500

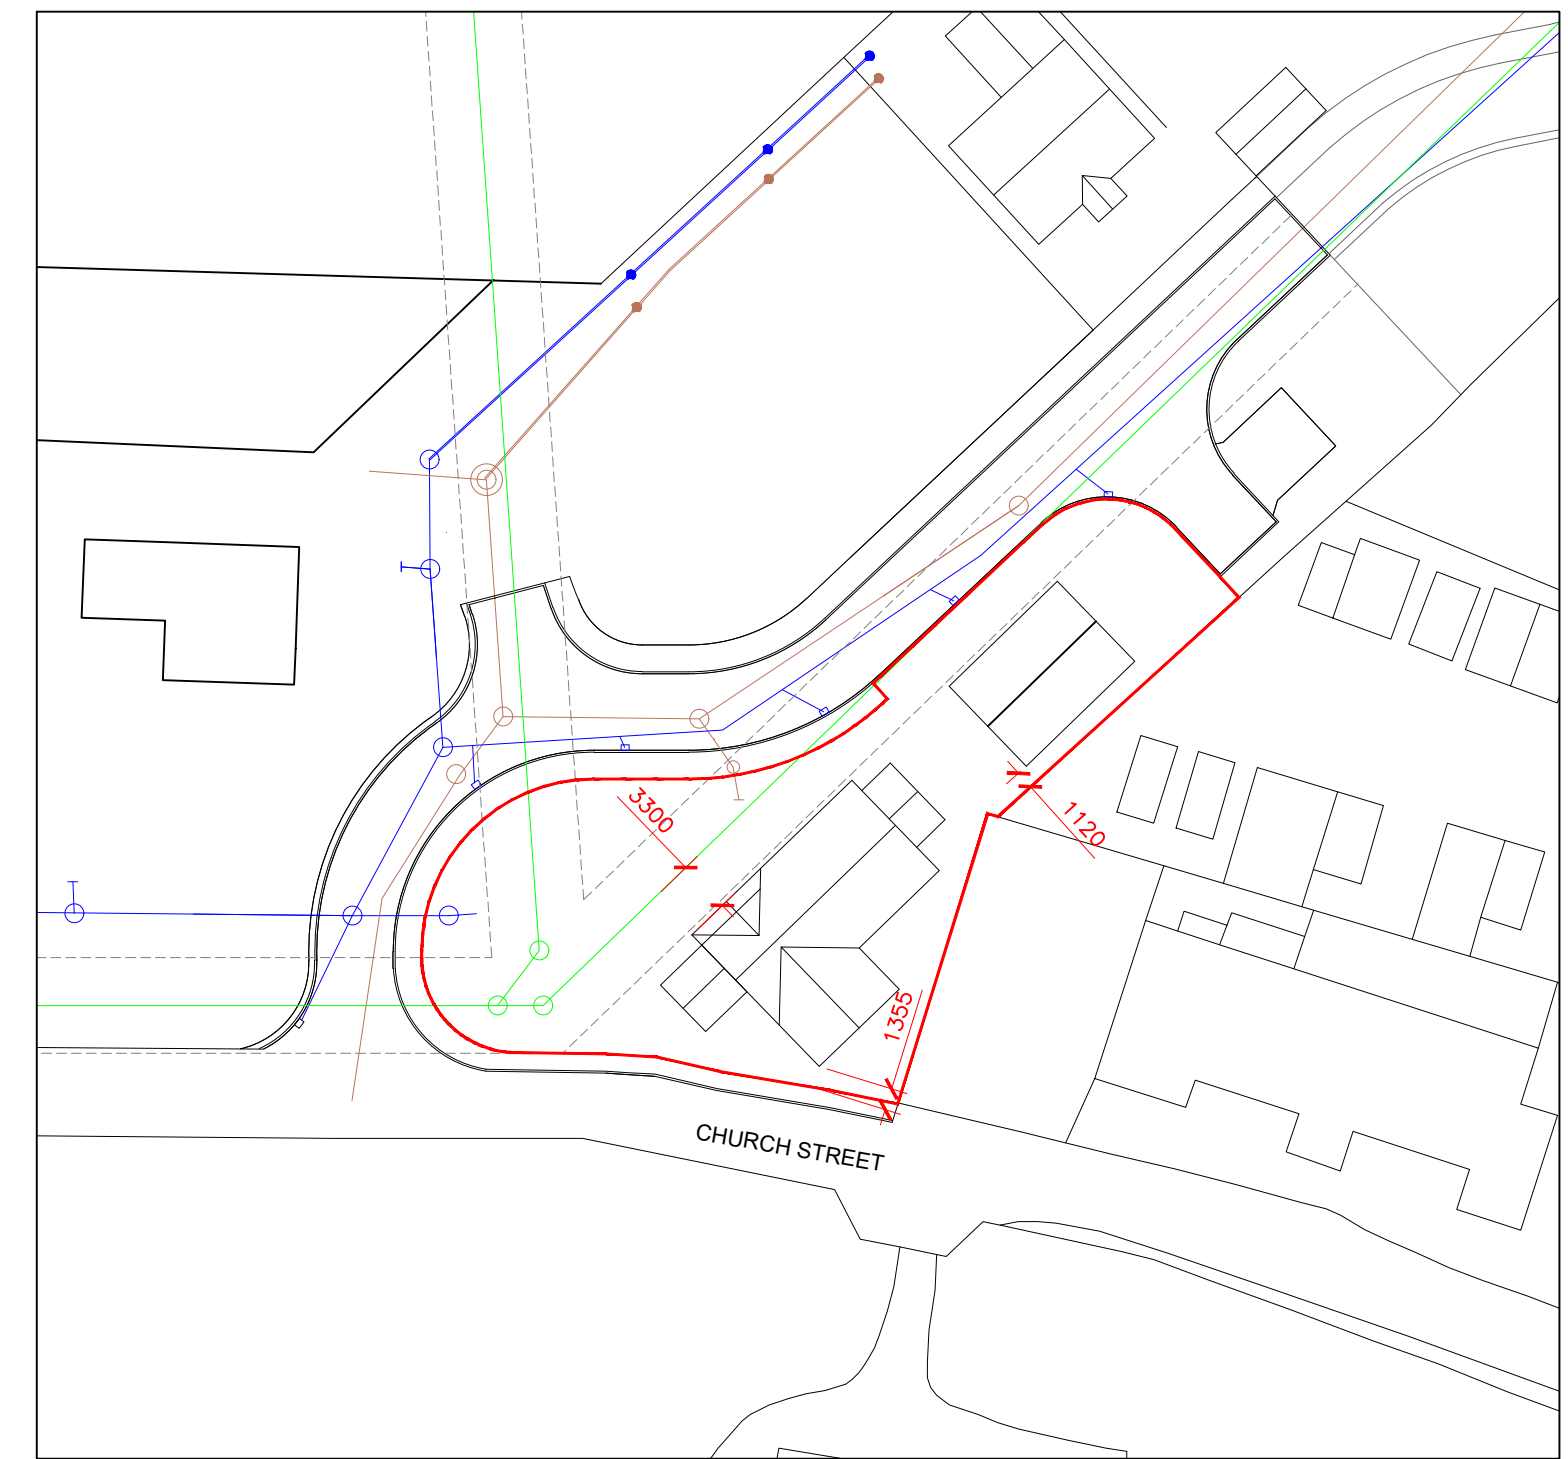

Proposed Site Plan 1/500

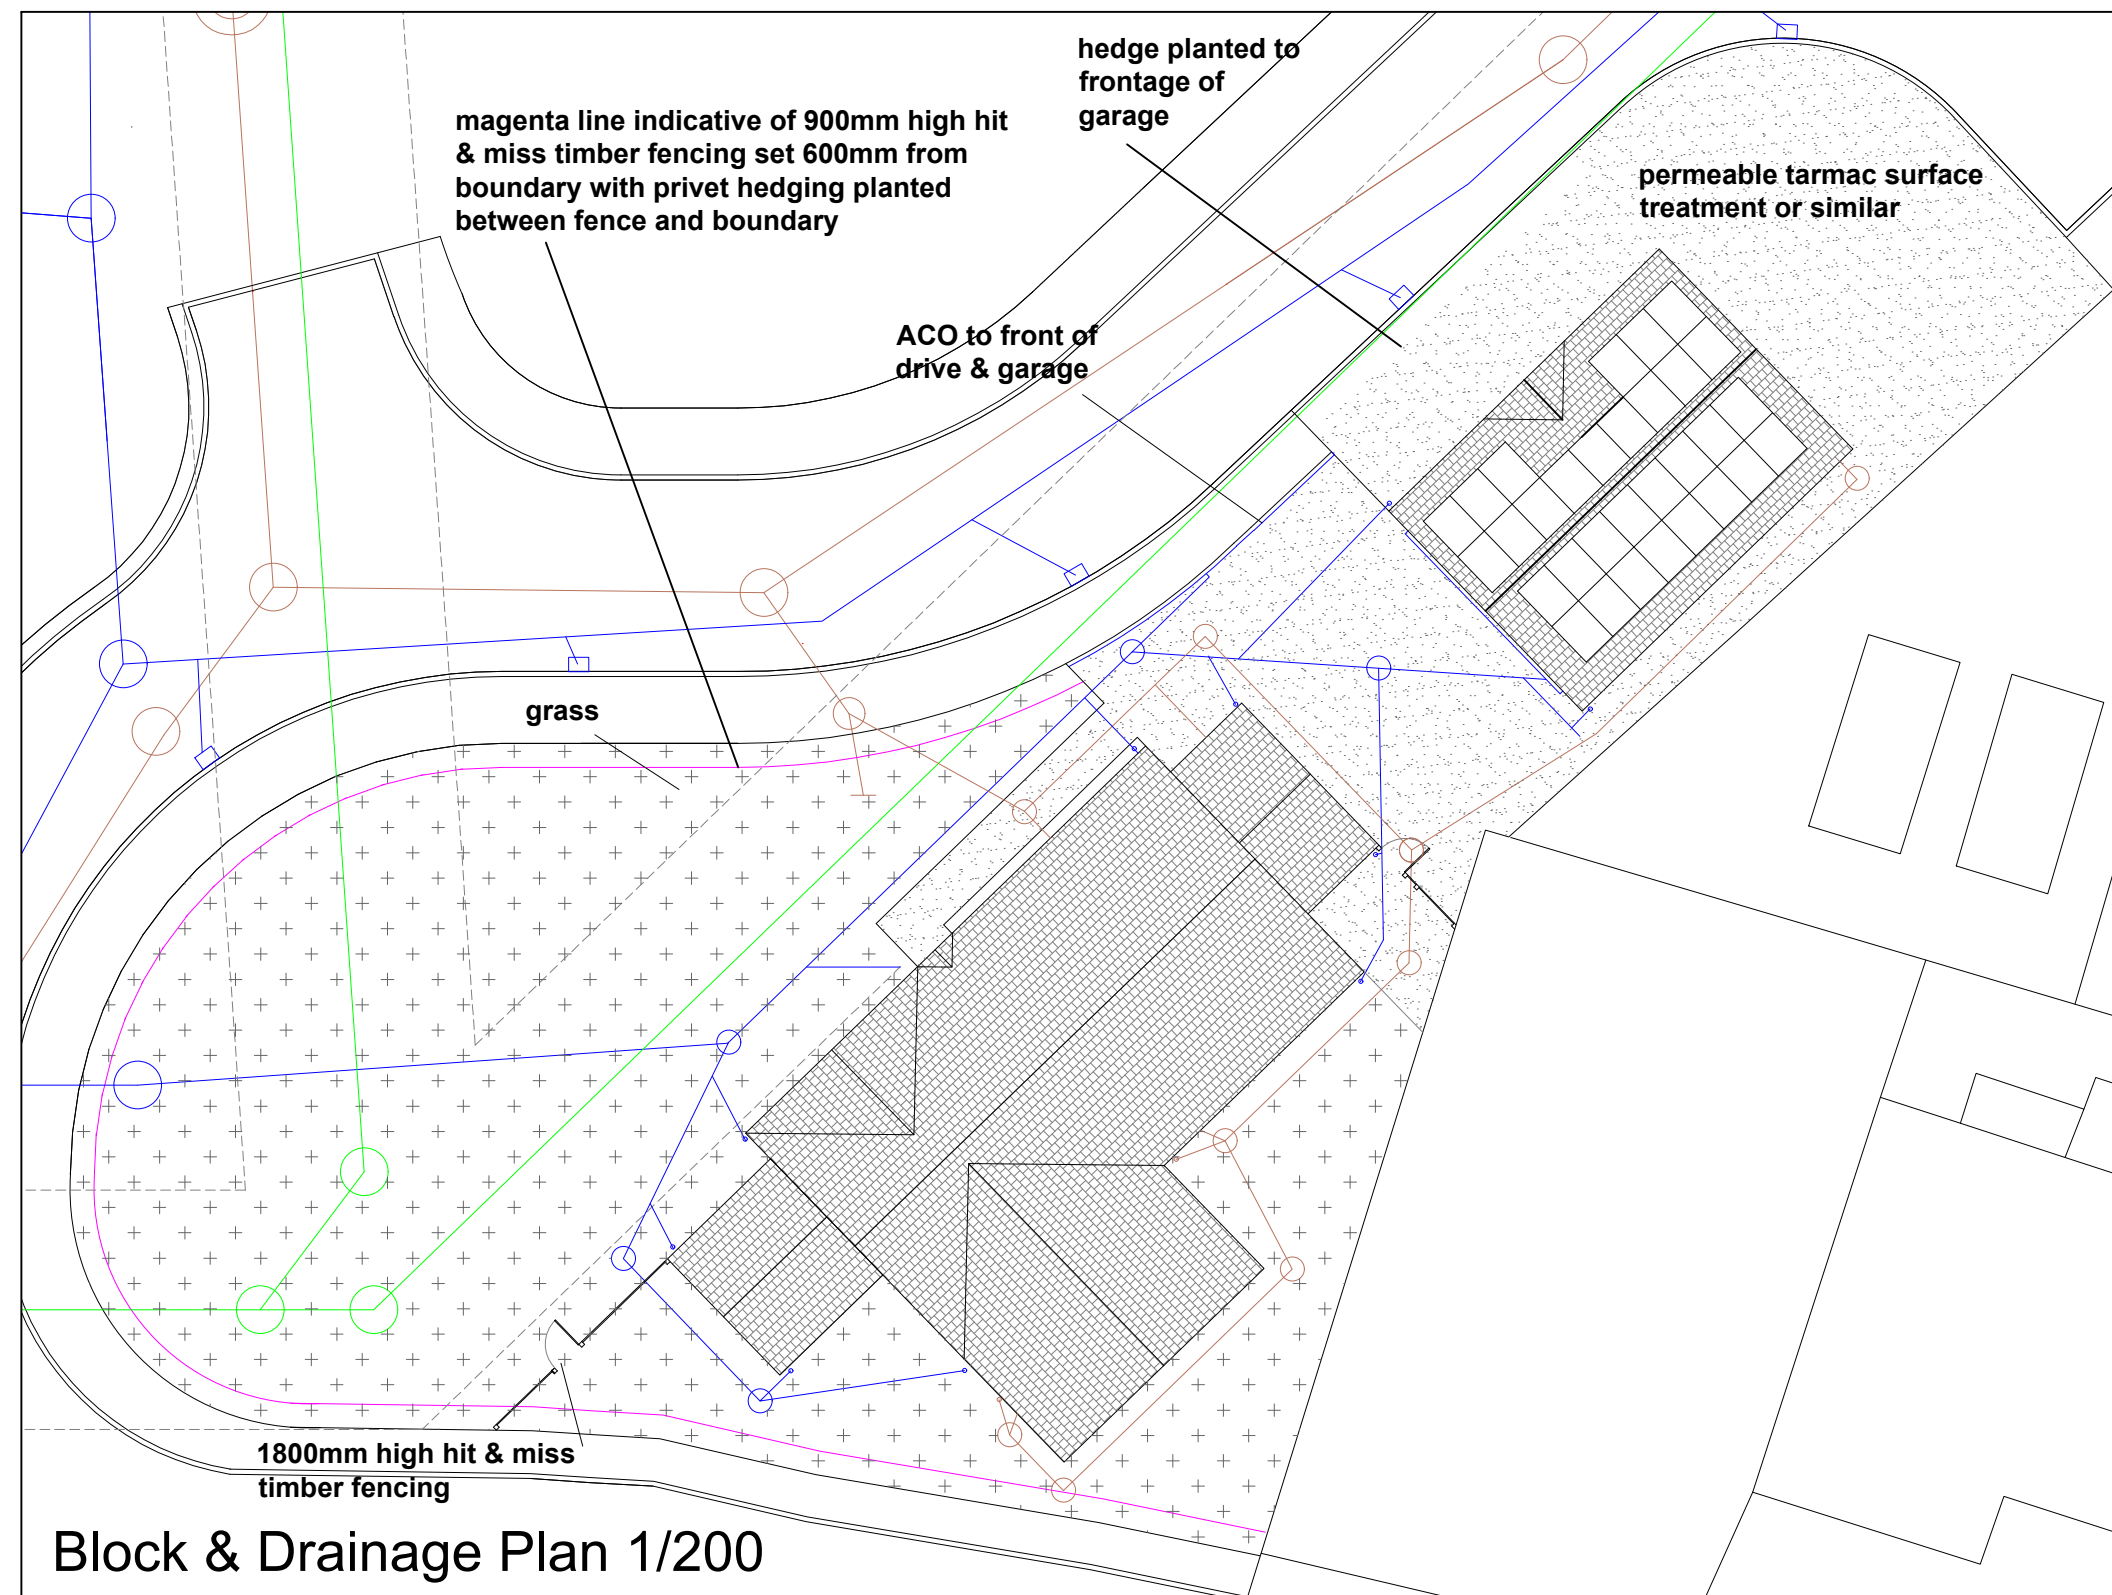

Block & Drainage Plan 1/200

Project Details		Plot 7, Church Crescent, Cleator Cumbria CA23 3BB Location & Block Plans	
Project	Proposed detached dwelling		
Plan	A2	Revision	E
Ref	TF-PDD-001		
Scale	Varies	Date	Feb' 2024