
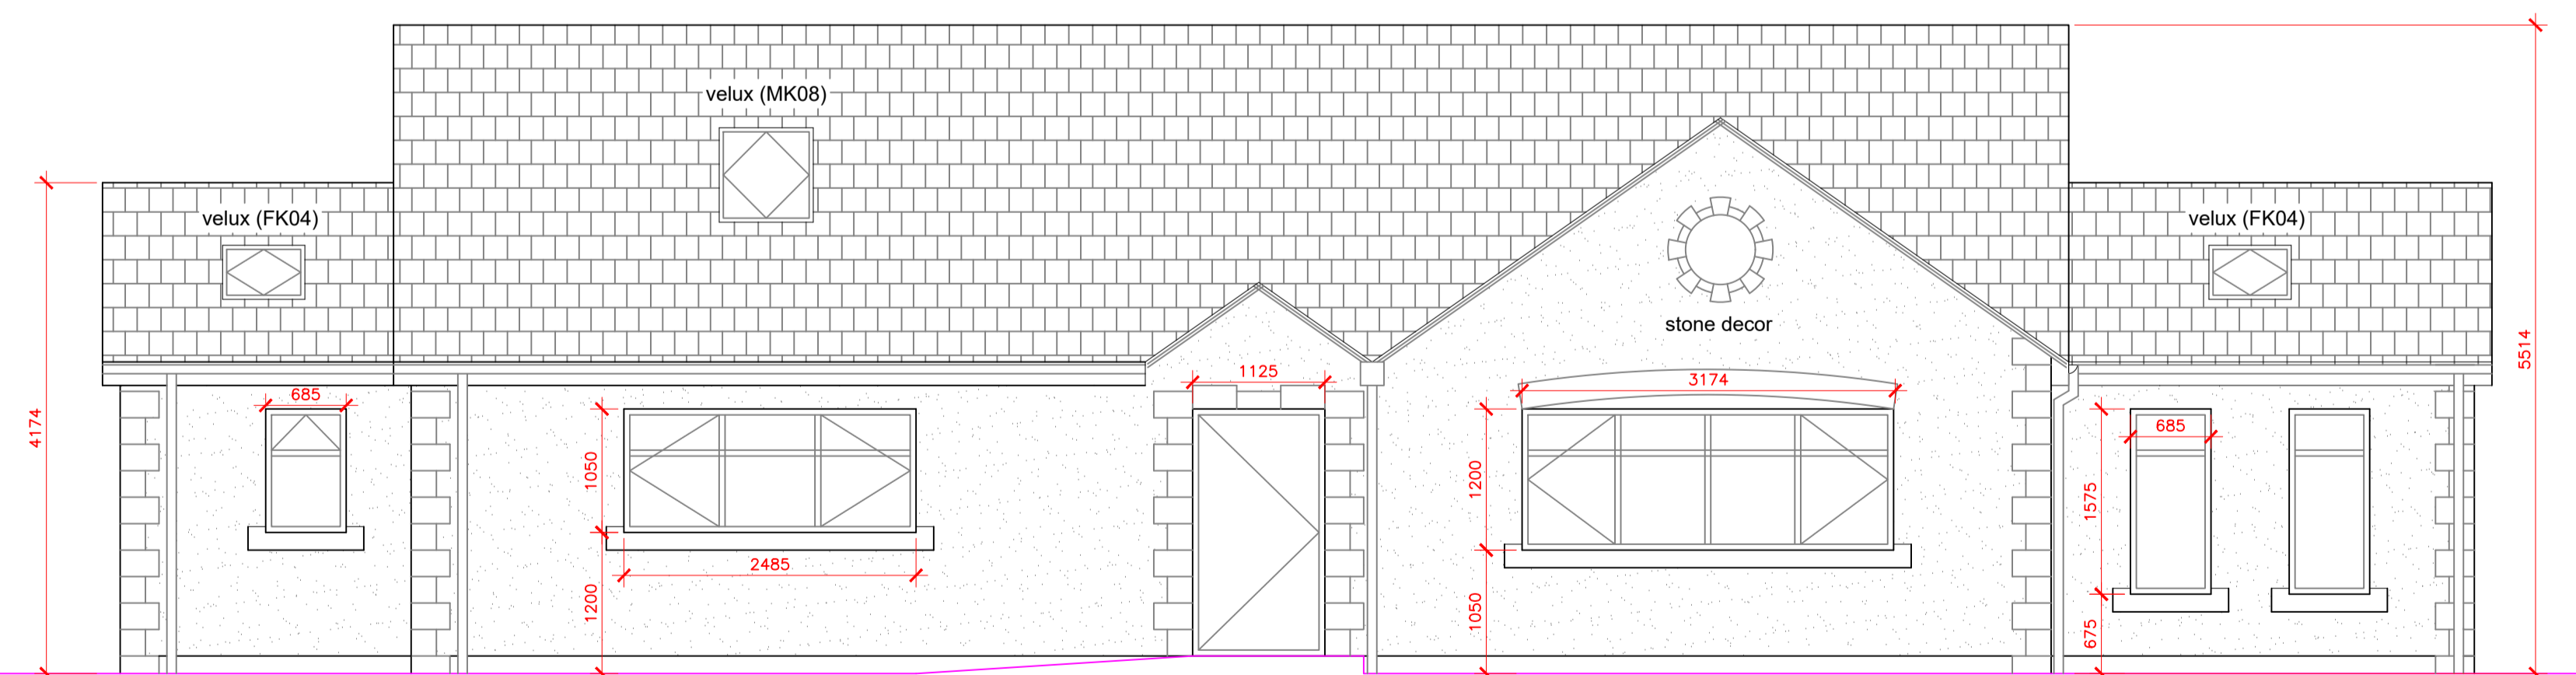


Ground Floor Plan

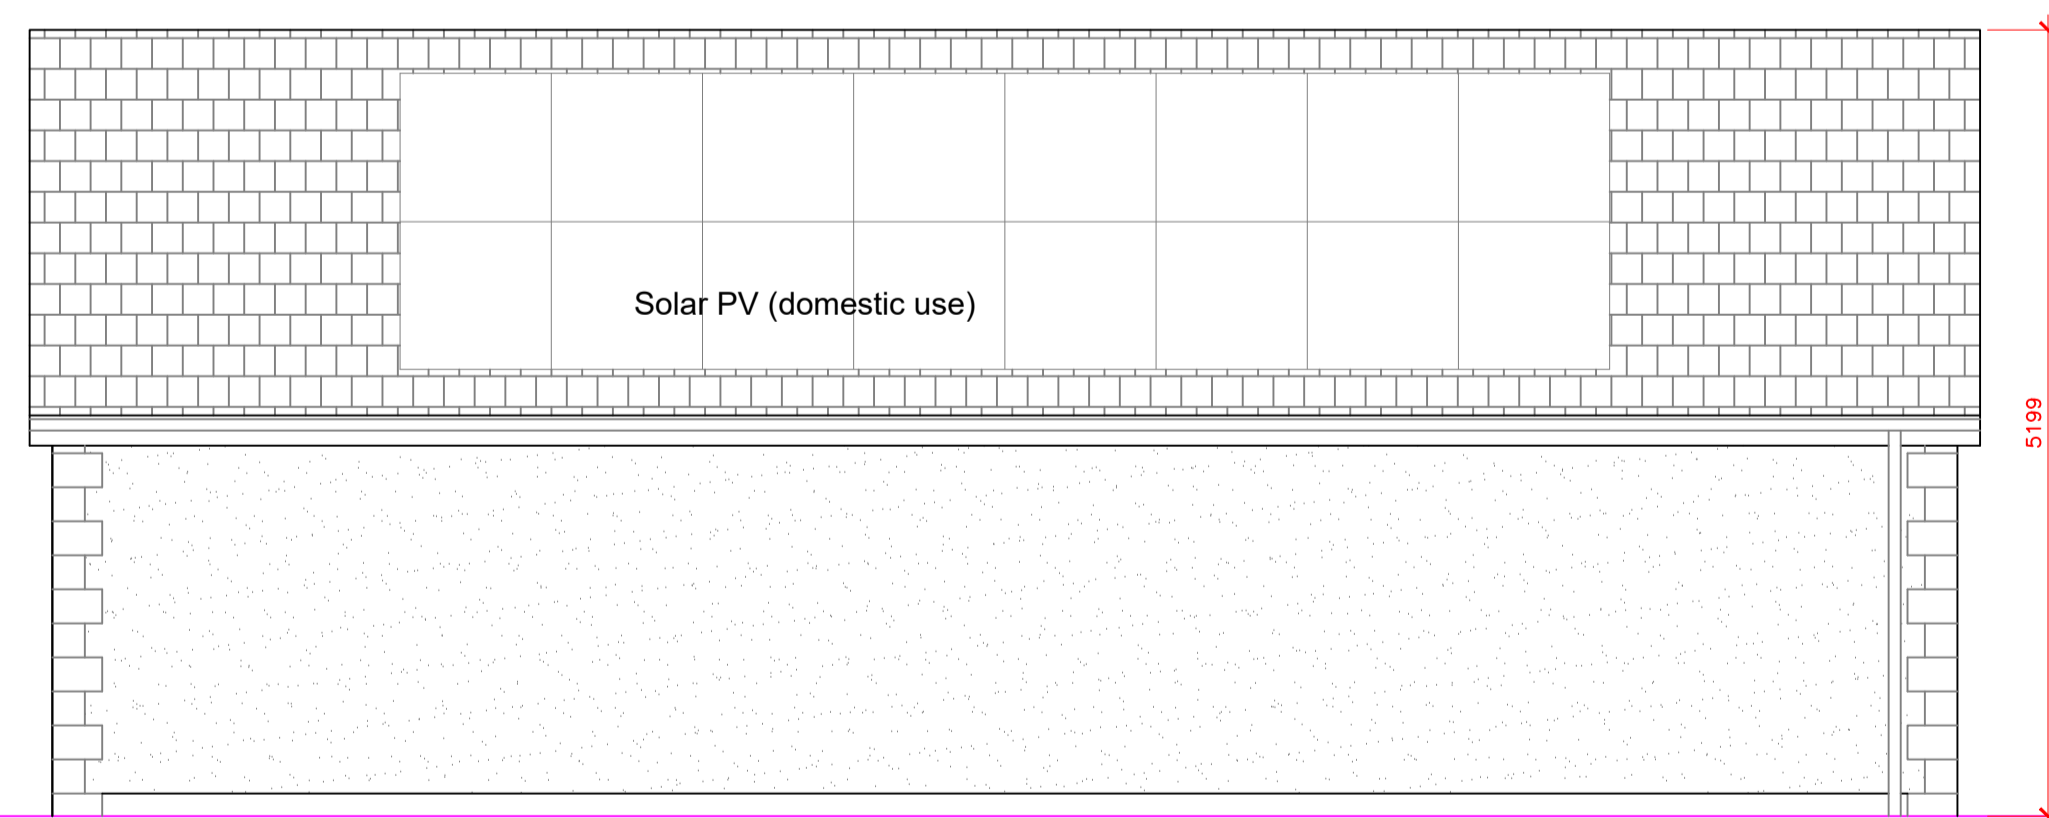

Front Elevation

Project Details	Plot 7, Church Crescent, Cleator Cumbria CA23 3BB Floor Plan & Elevations		
Project	Proposed detached dwelling		
Plan	A1	Revision	B
Ref	TF-PDD-002		
Scale	1:50	Date	Oct' 2023