



Ground Floor Plan

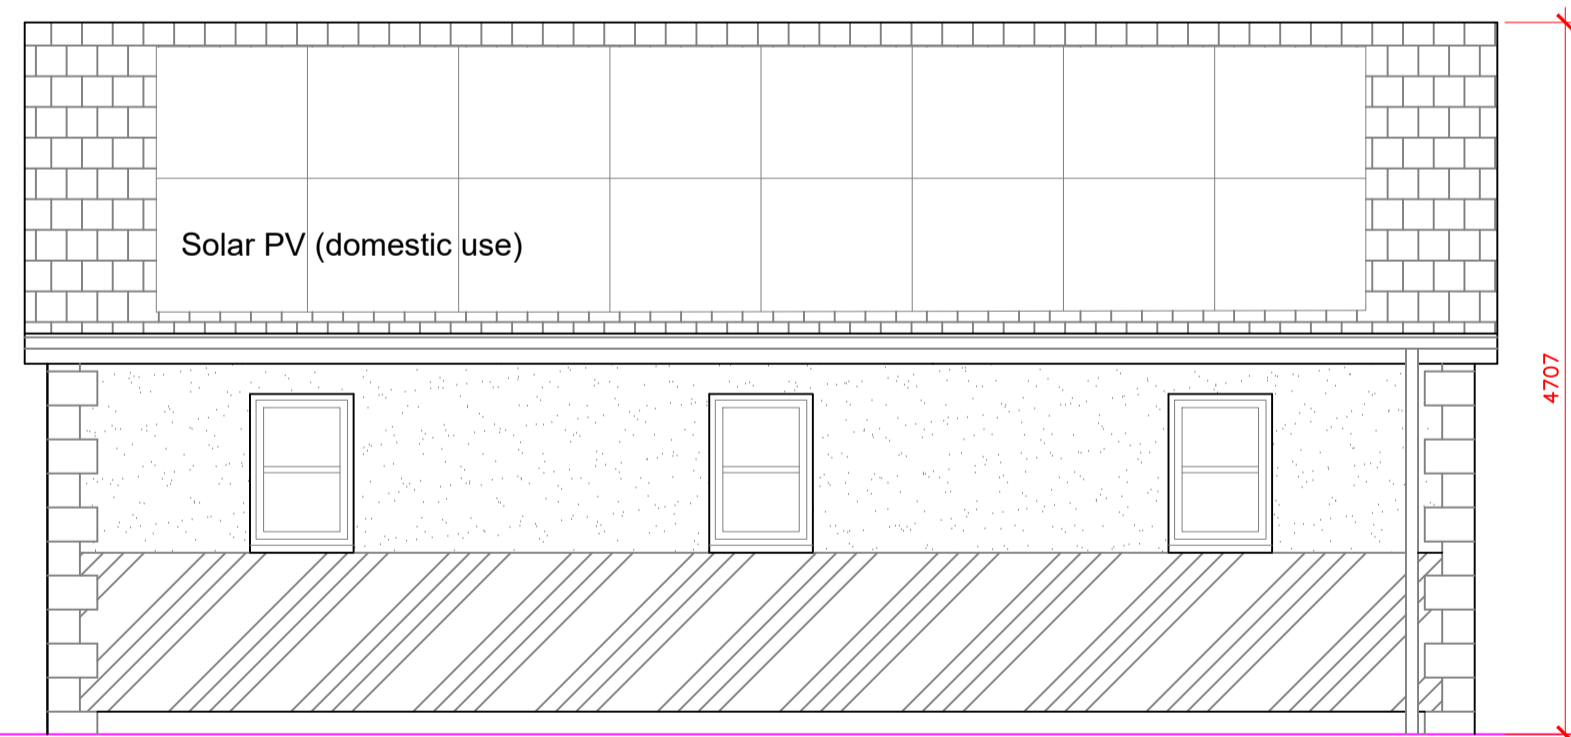

hatching indicative of decorative stone facade

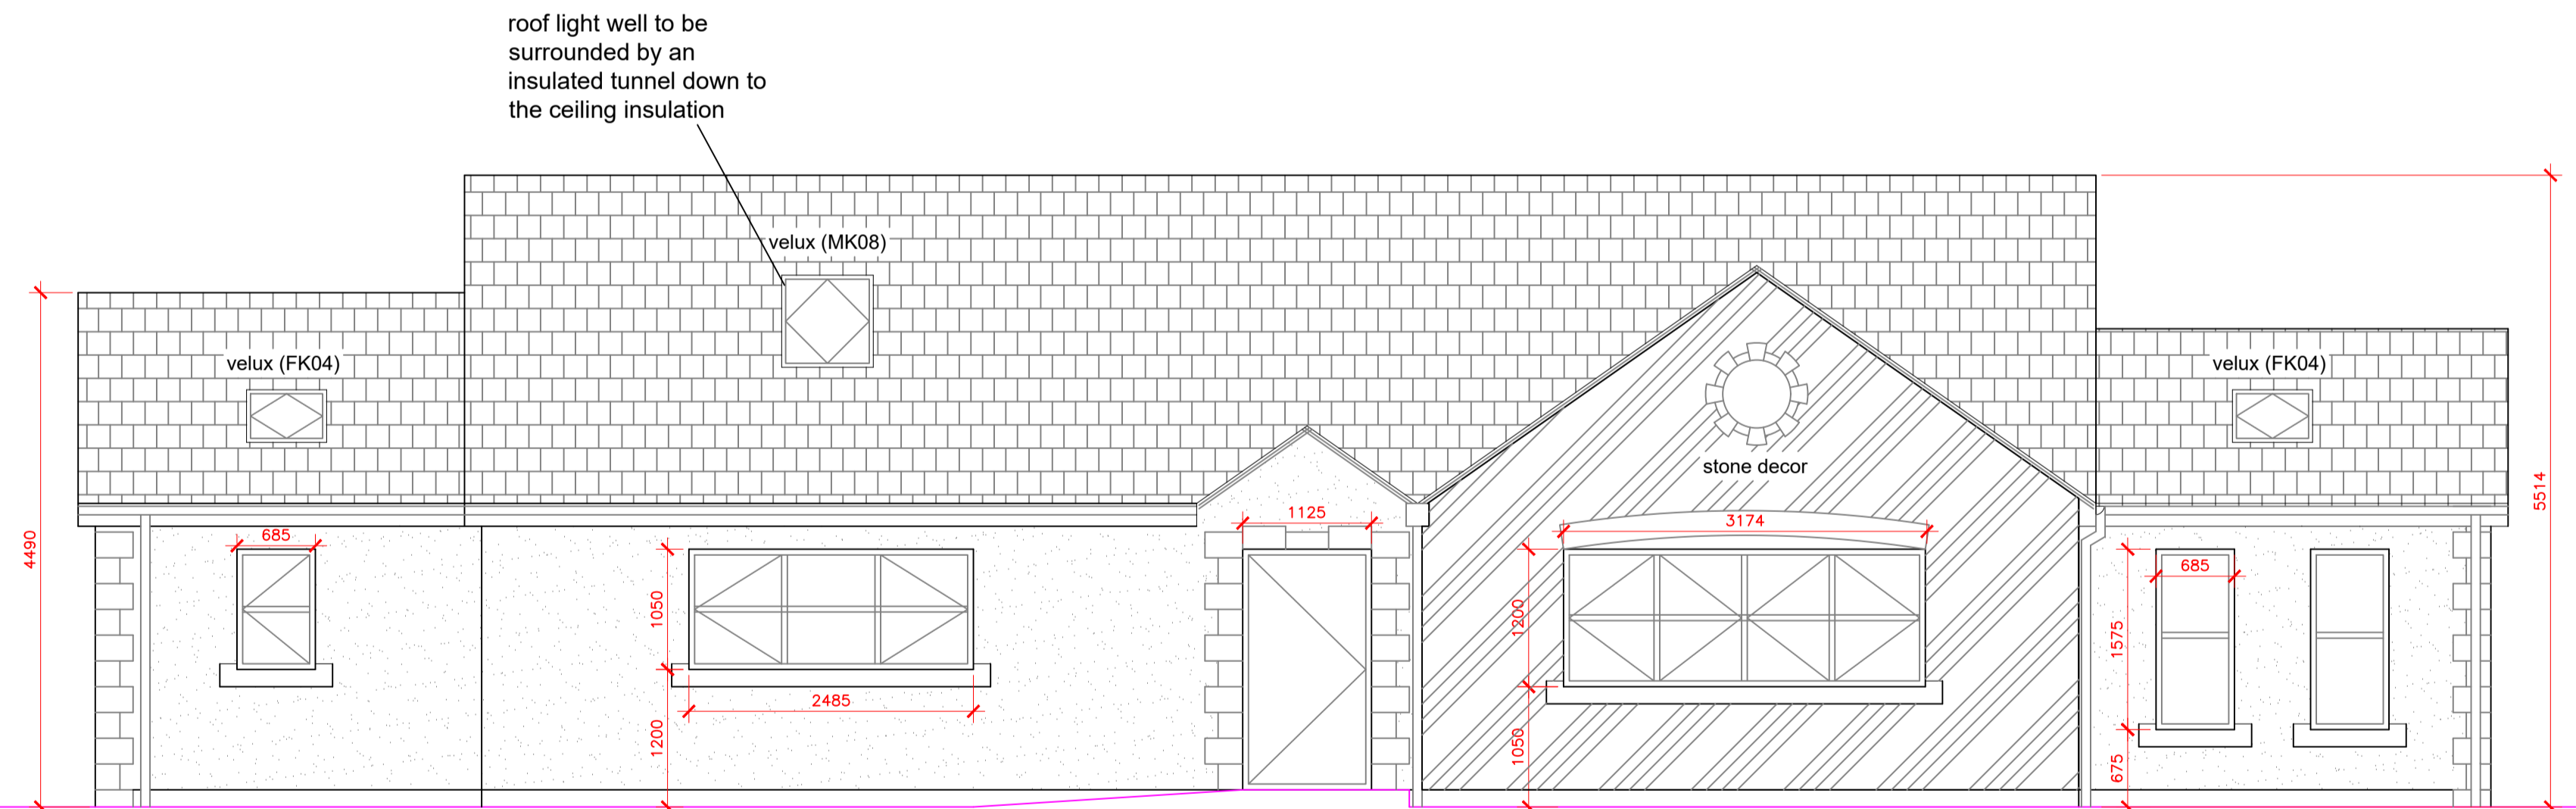

Front Elevation

hatching indicative of decorative stone facade

Project Details	Plot 7, Church Crescent, Cleator Cumbria CA23 3BB Floor Plan & Elevations		
Project	Proposed detached dwelling		
Plan	A1	Revision	L
Ref	TF-PDD-002		
Scale	1:50	Date	Mar' 2024