

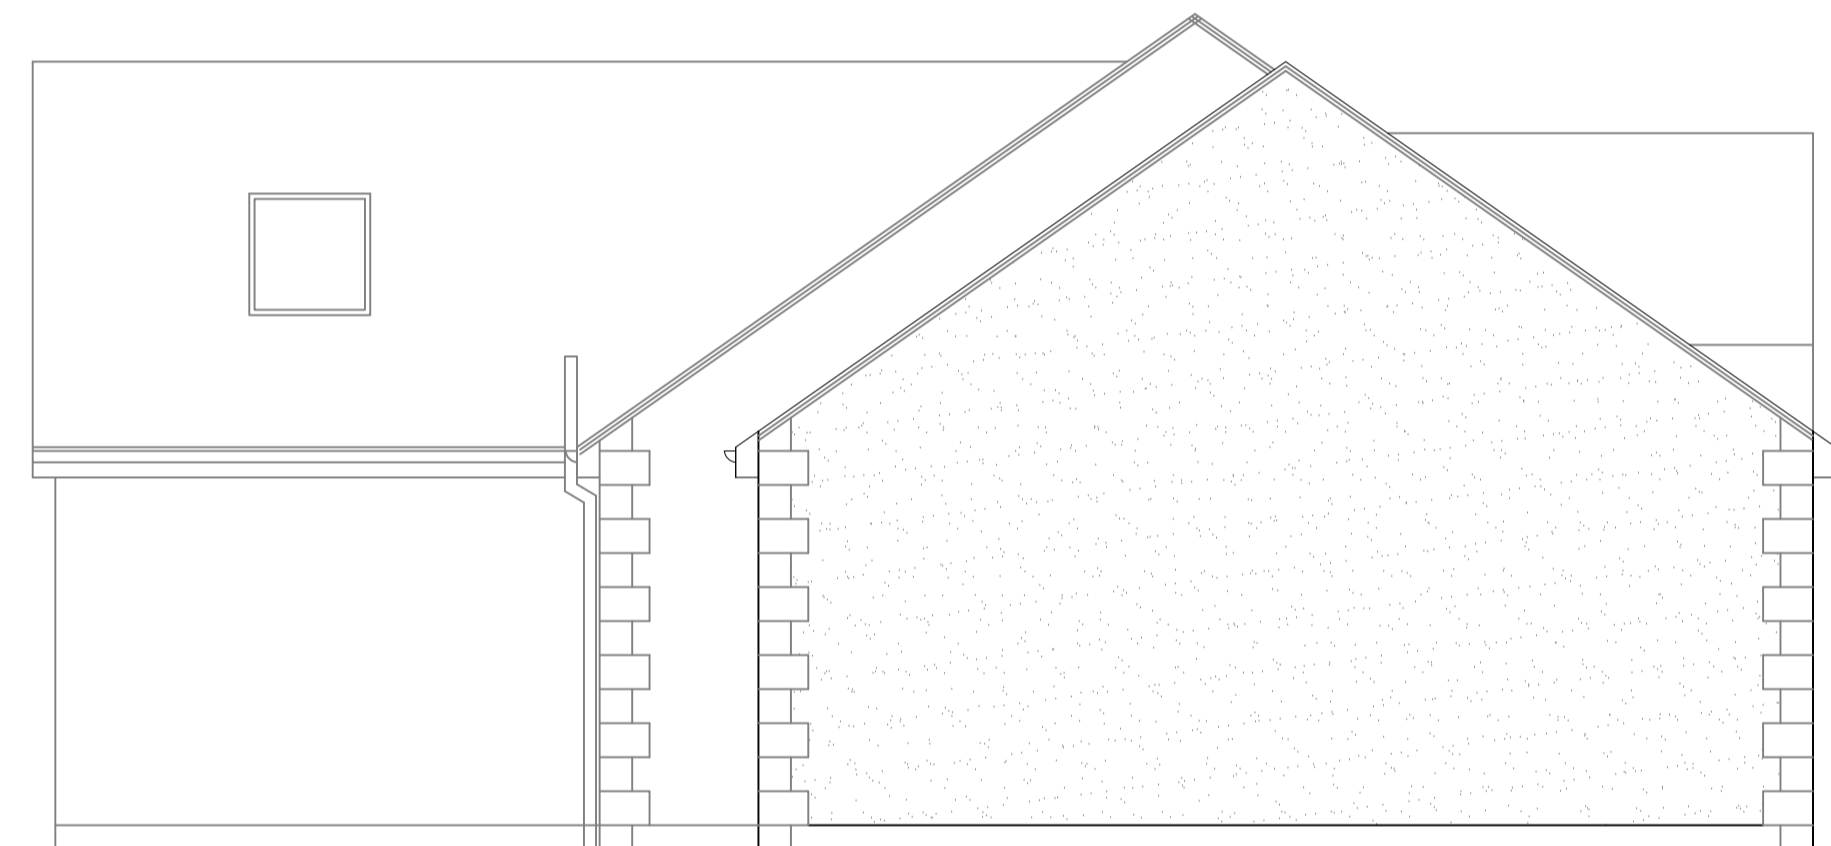


Rear Elevation


quions

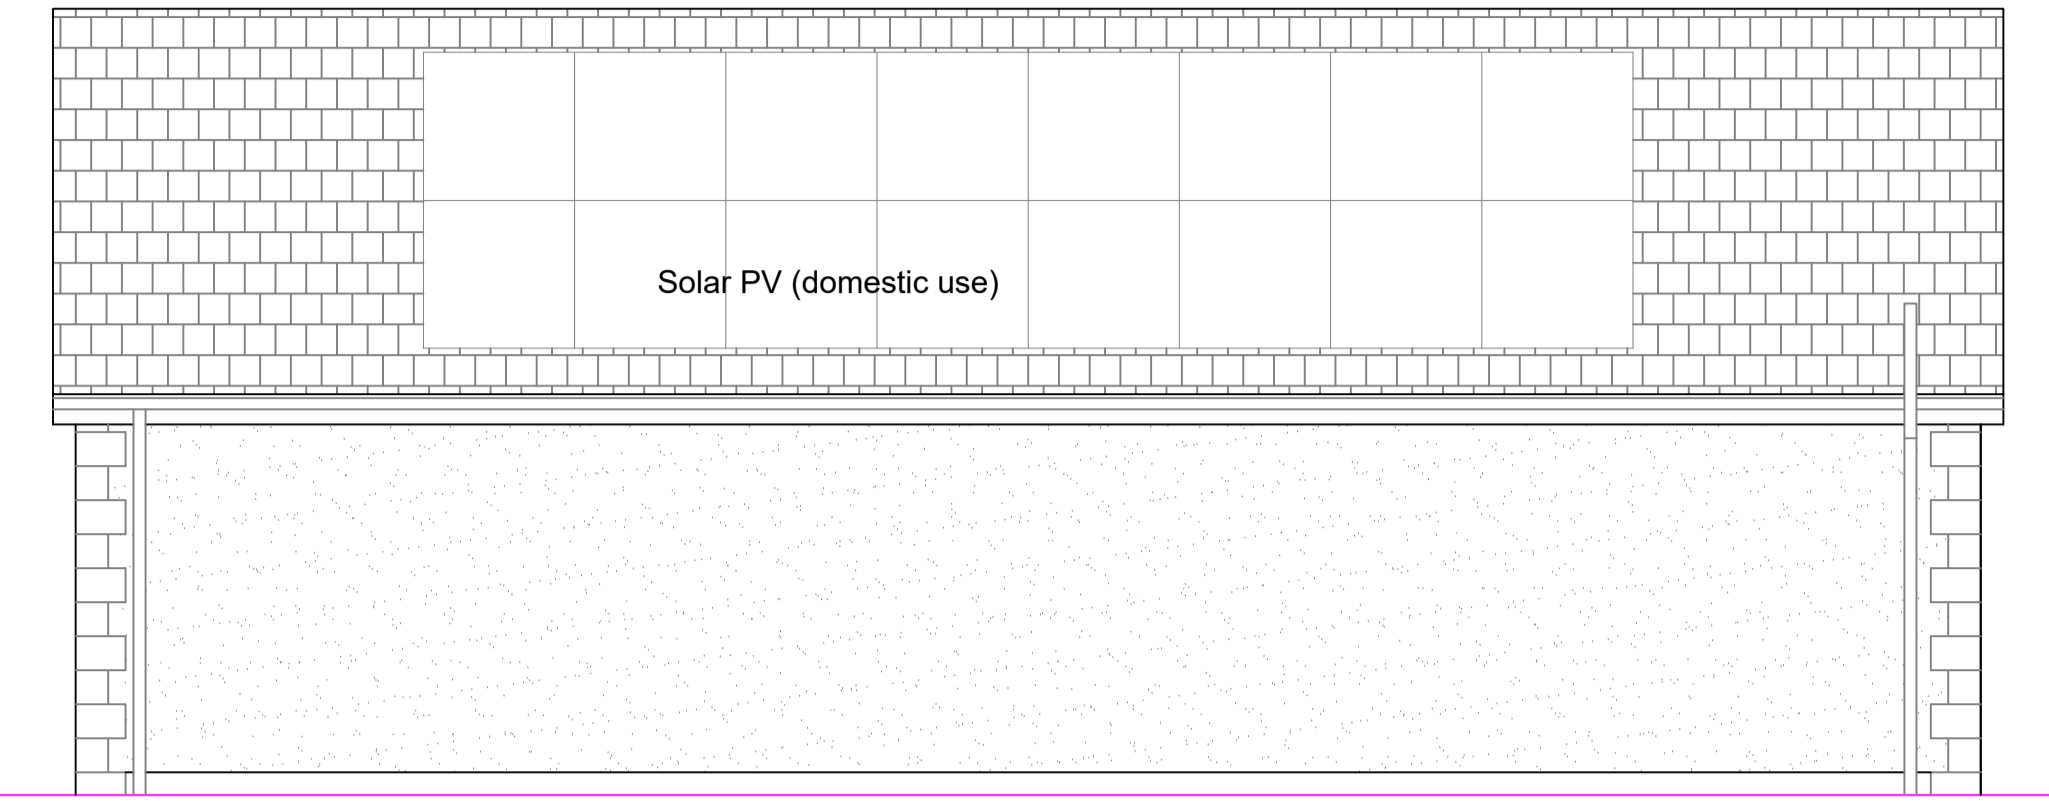


Side Elevation

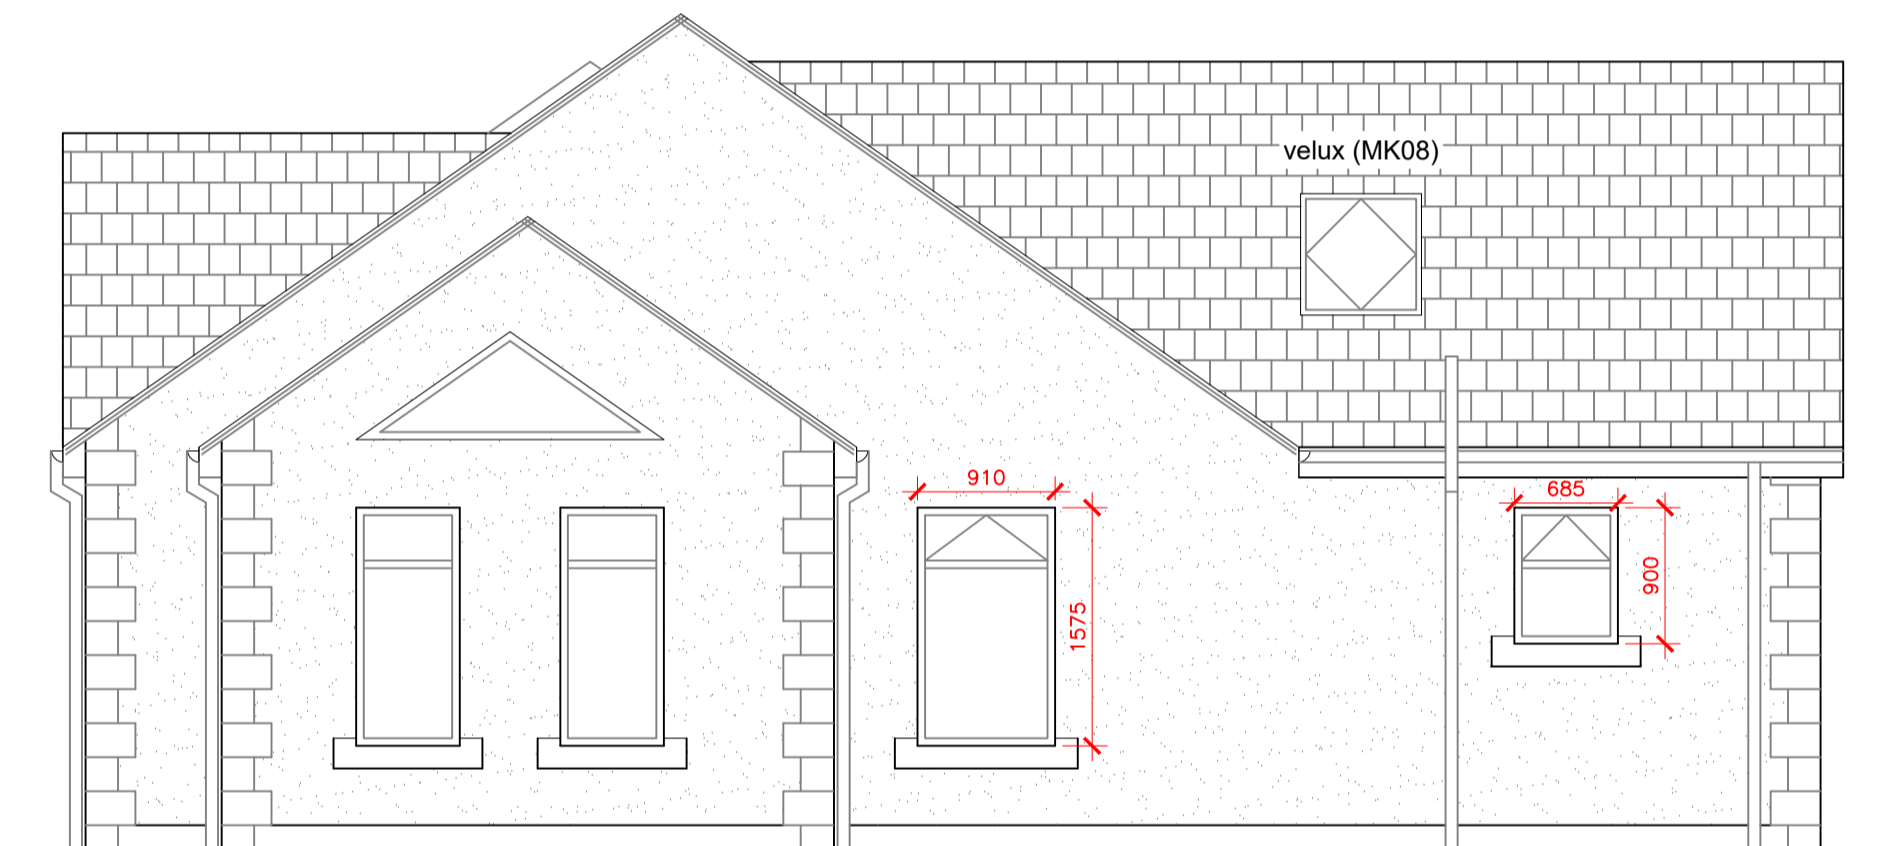

Side Elevation

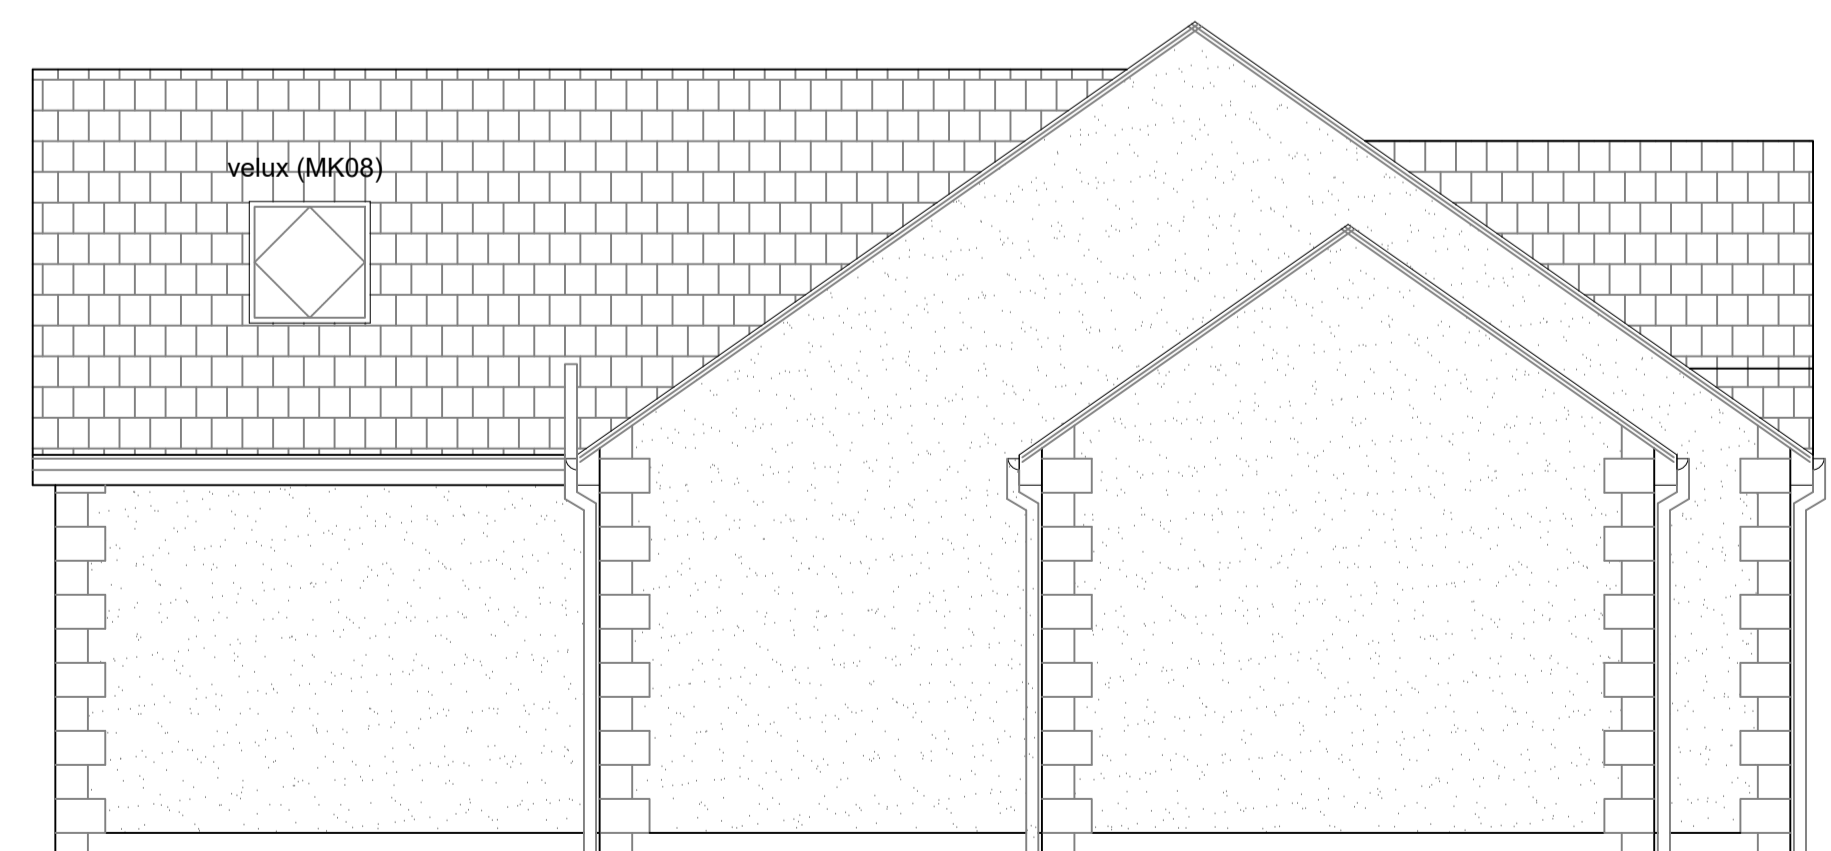

Side Elevation (minus garage)

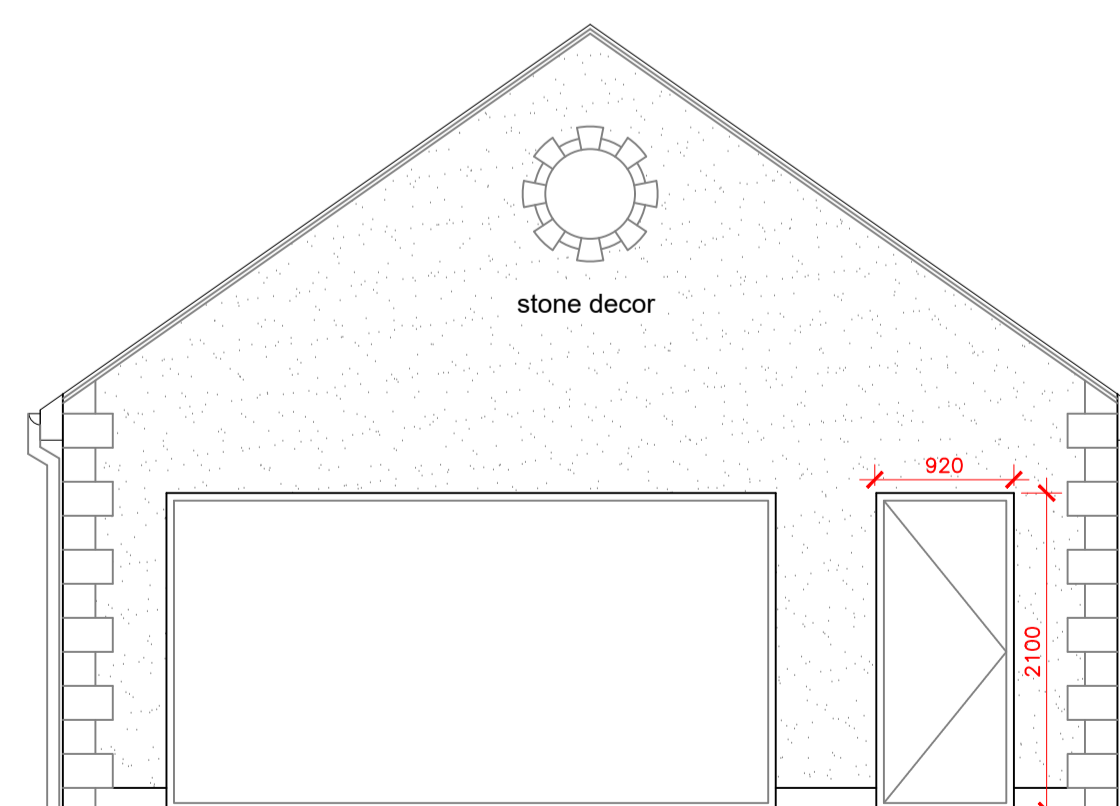

Side Elevation (garage)

Project Details		Plot 7, Church Crescent, Cleator Cumbria CA23 3BB Elevations	
Project	Proposed detached dwelling		
Plan	A1	Revision	A
Ref	TF-PDD-003		
Scale	1:50	Date	Oct' 2023