
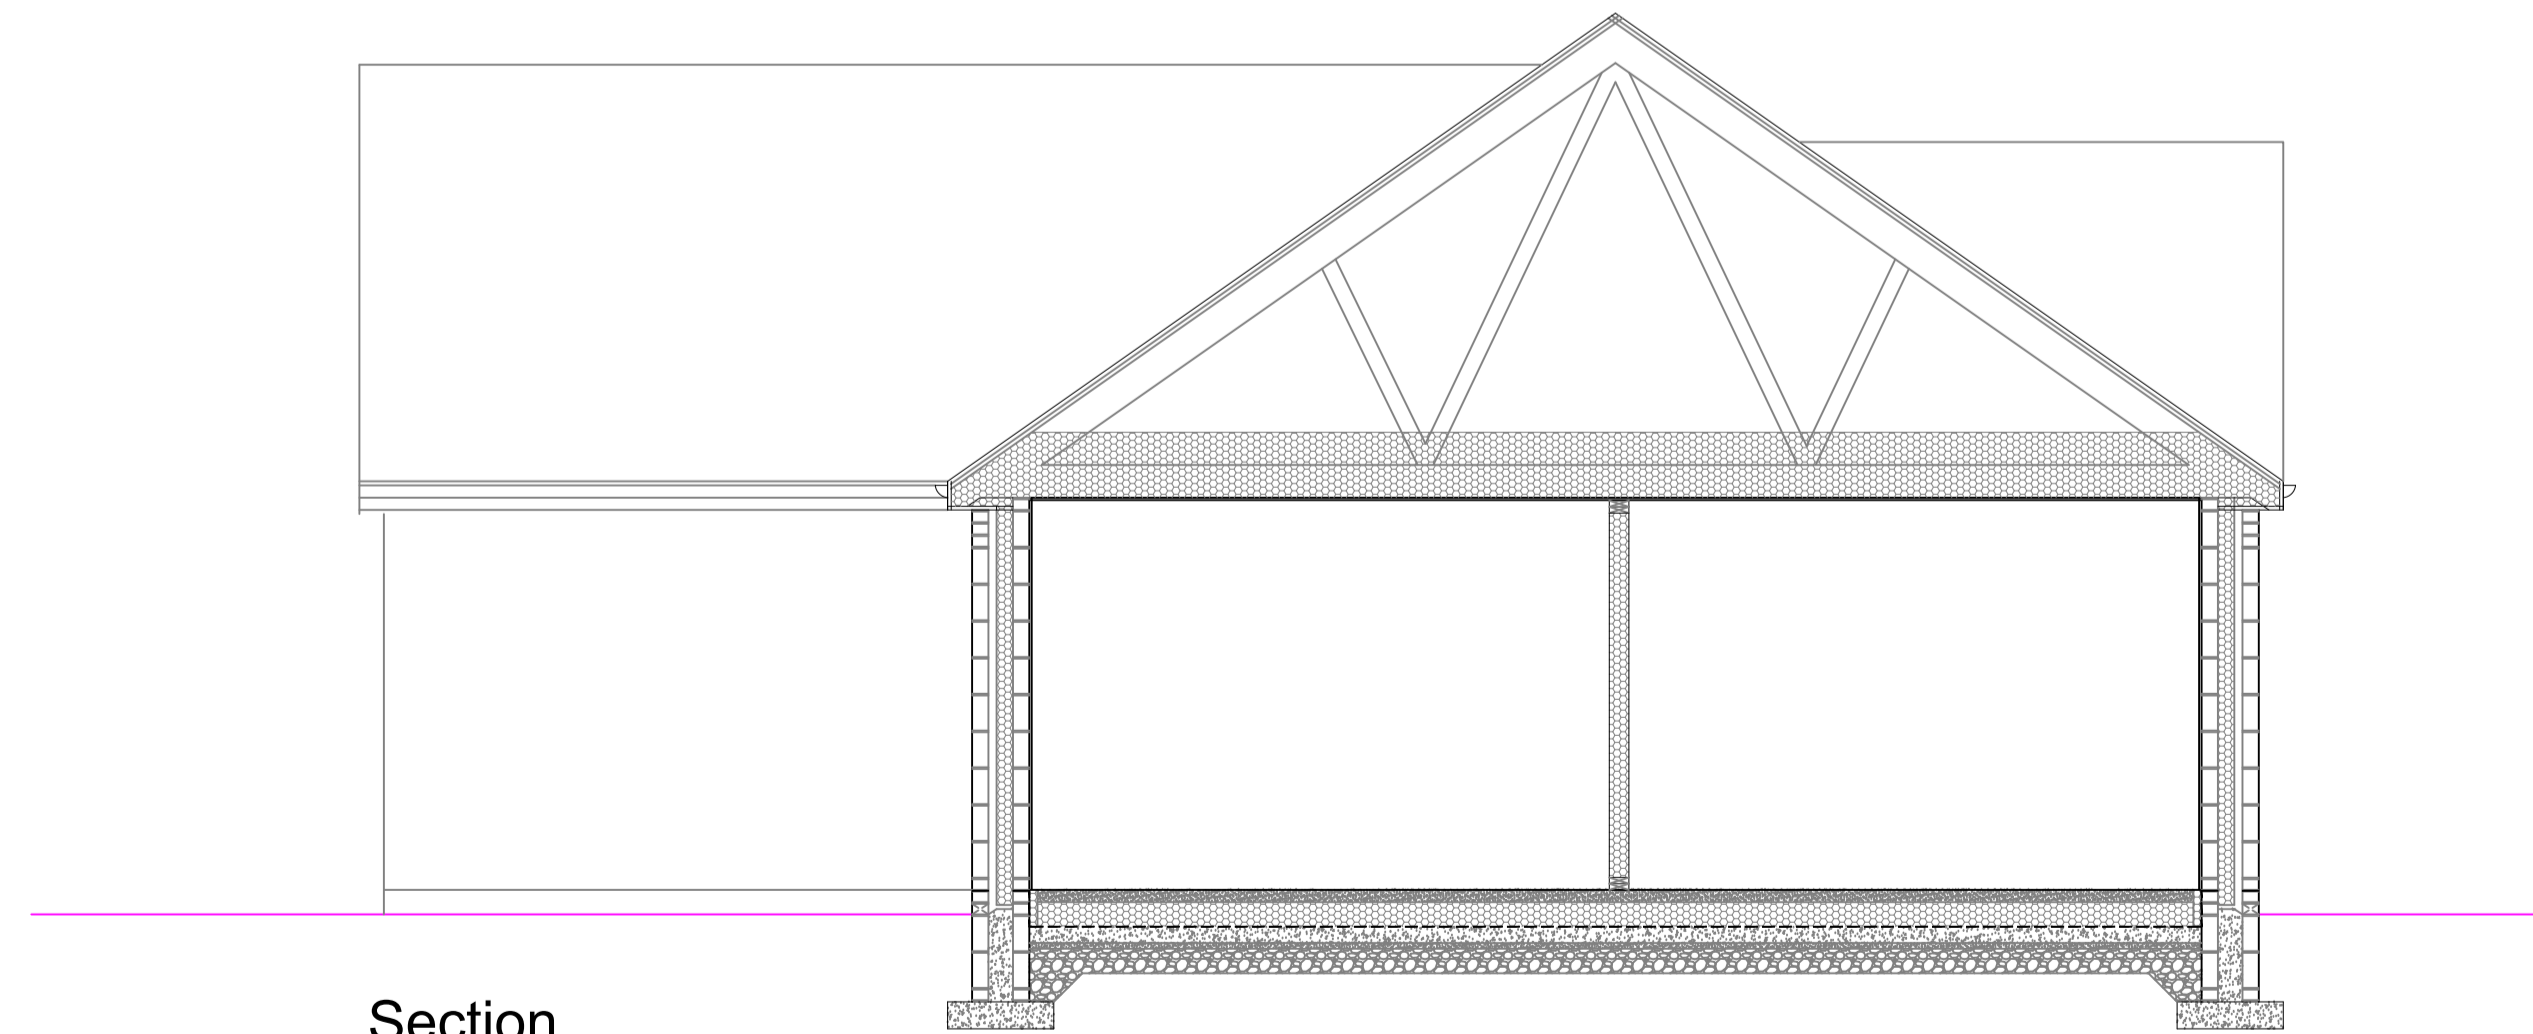


Dimension Plan

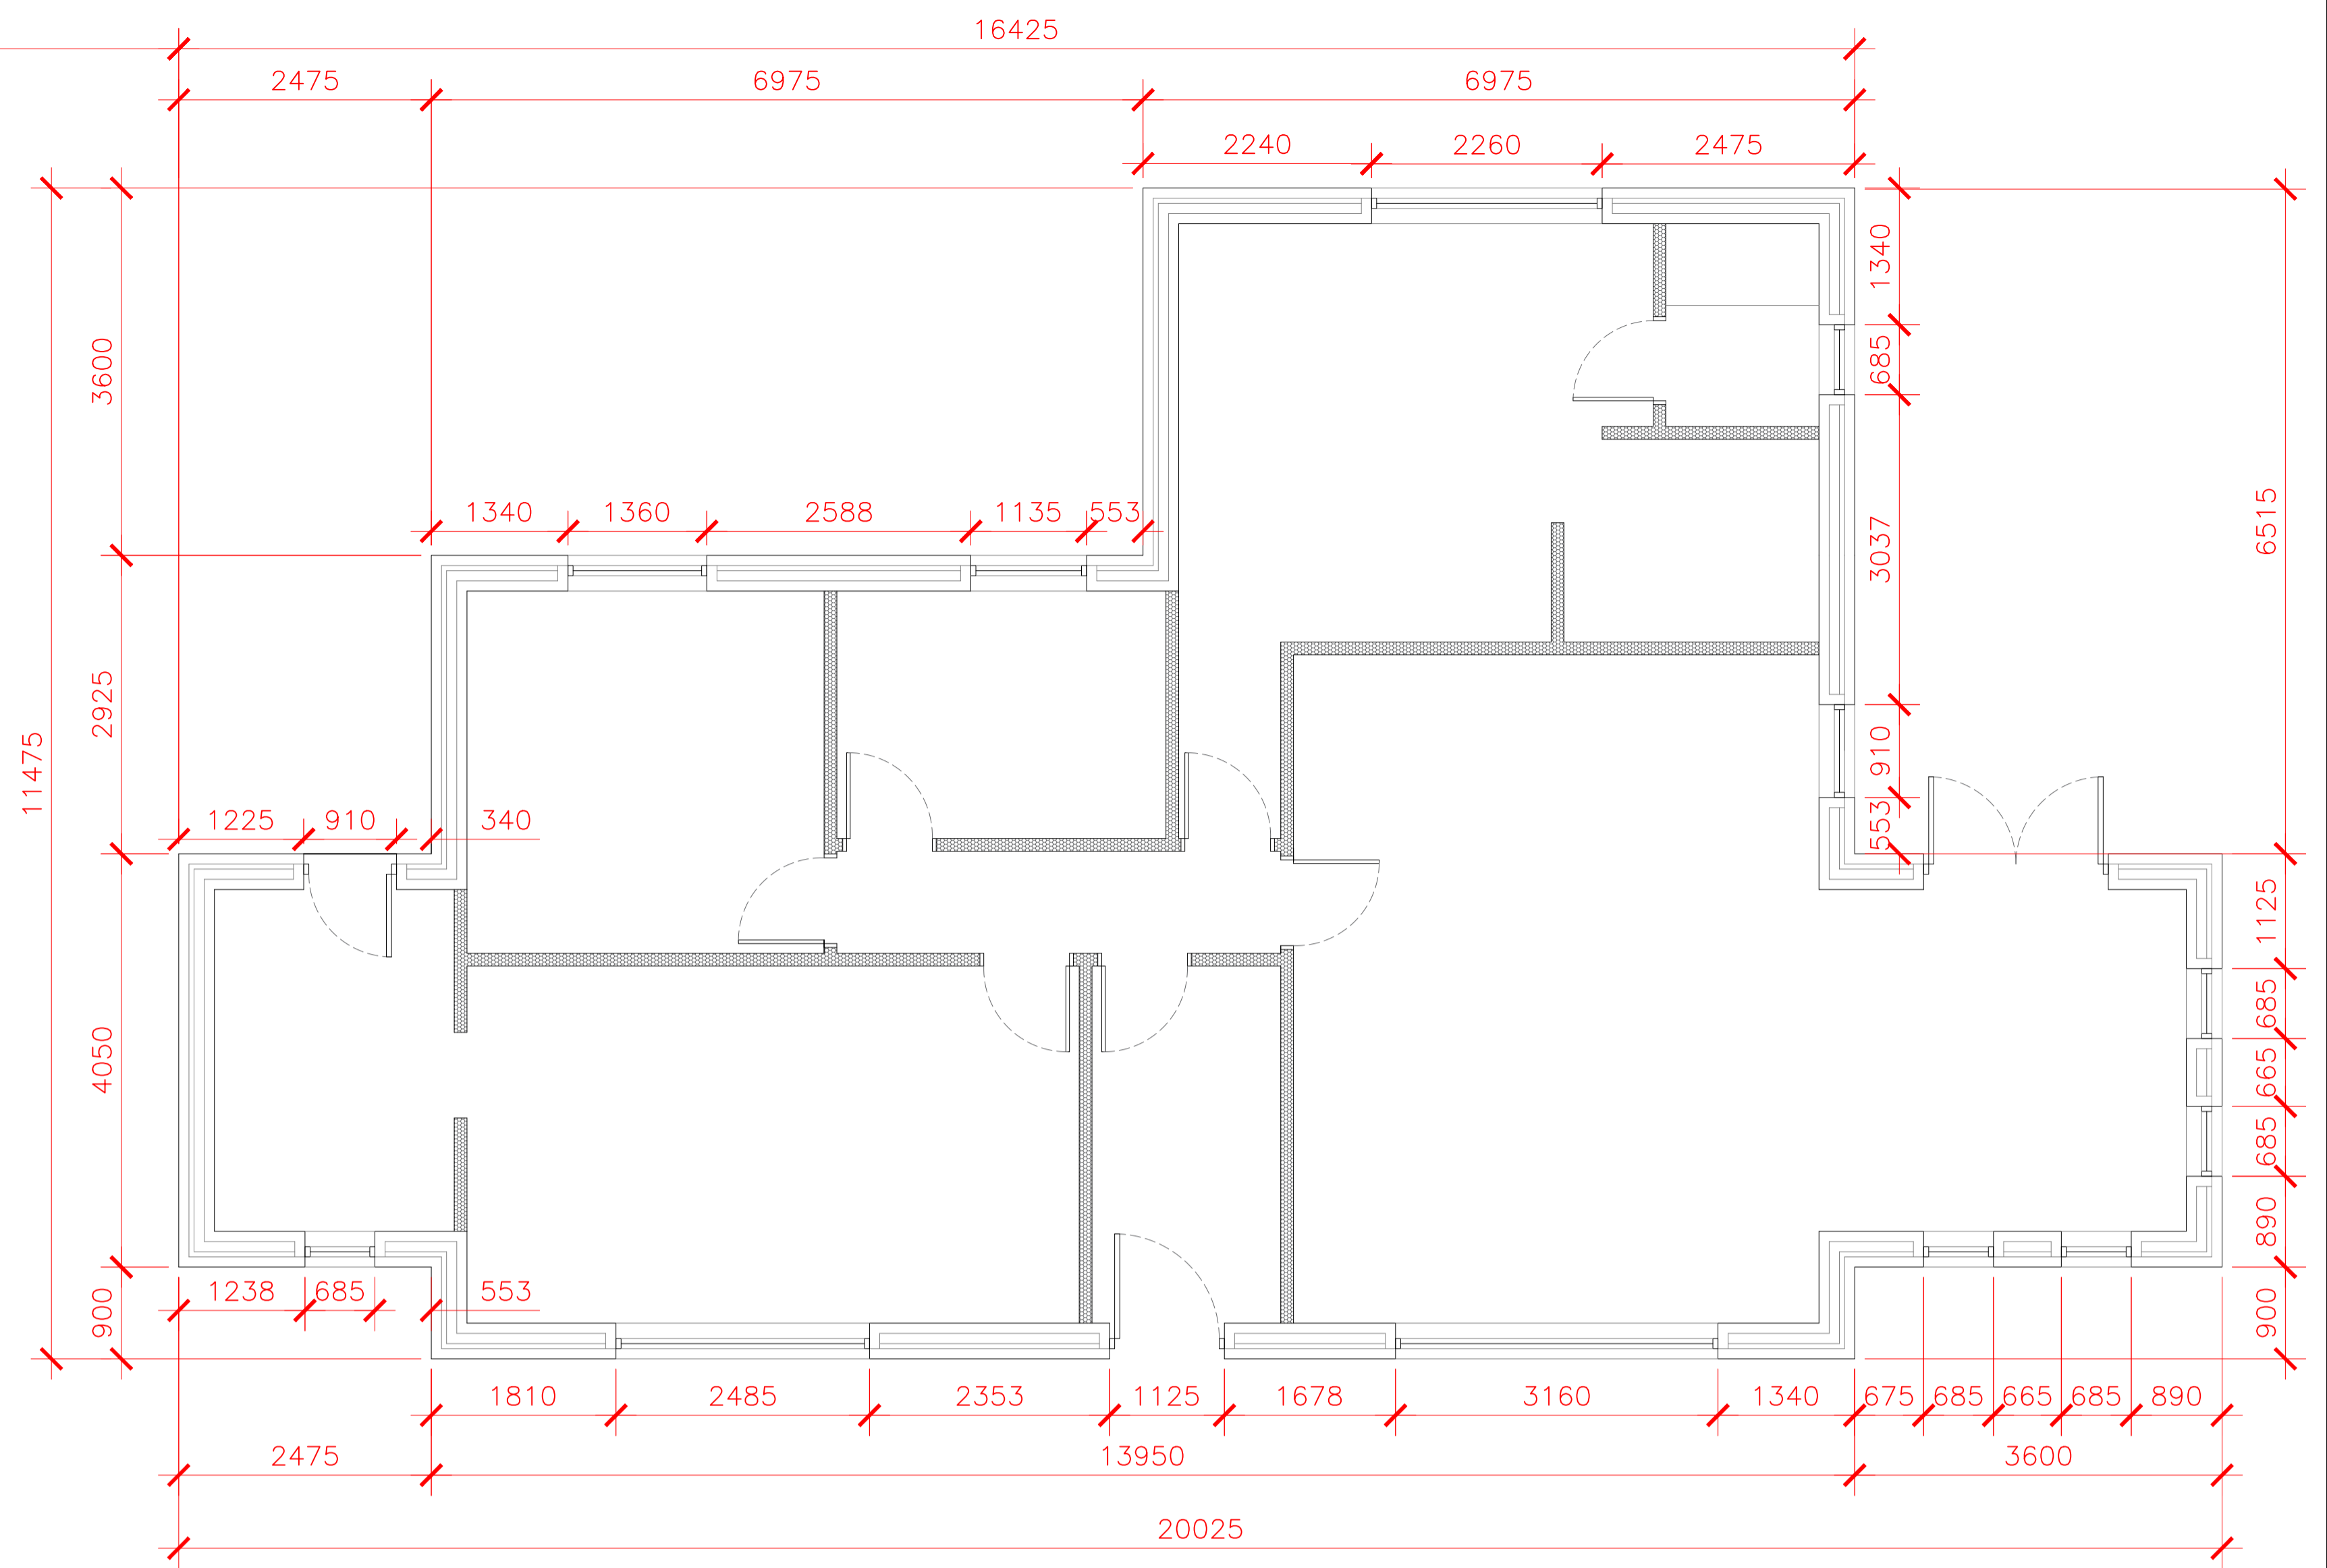

Section

Project Details	Plot 7, Church Crescent, Cleator Cumbria CA23 3BB Dimensioned Plan & Section		
Project	Proposed detached dwelling		
Plan	A1	Revision	-
Ref	TF-PDD-004		
Scale	1:50	Date	Oct' 2023