
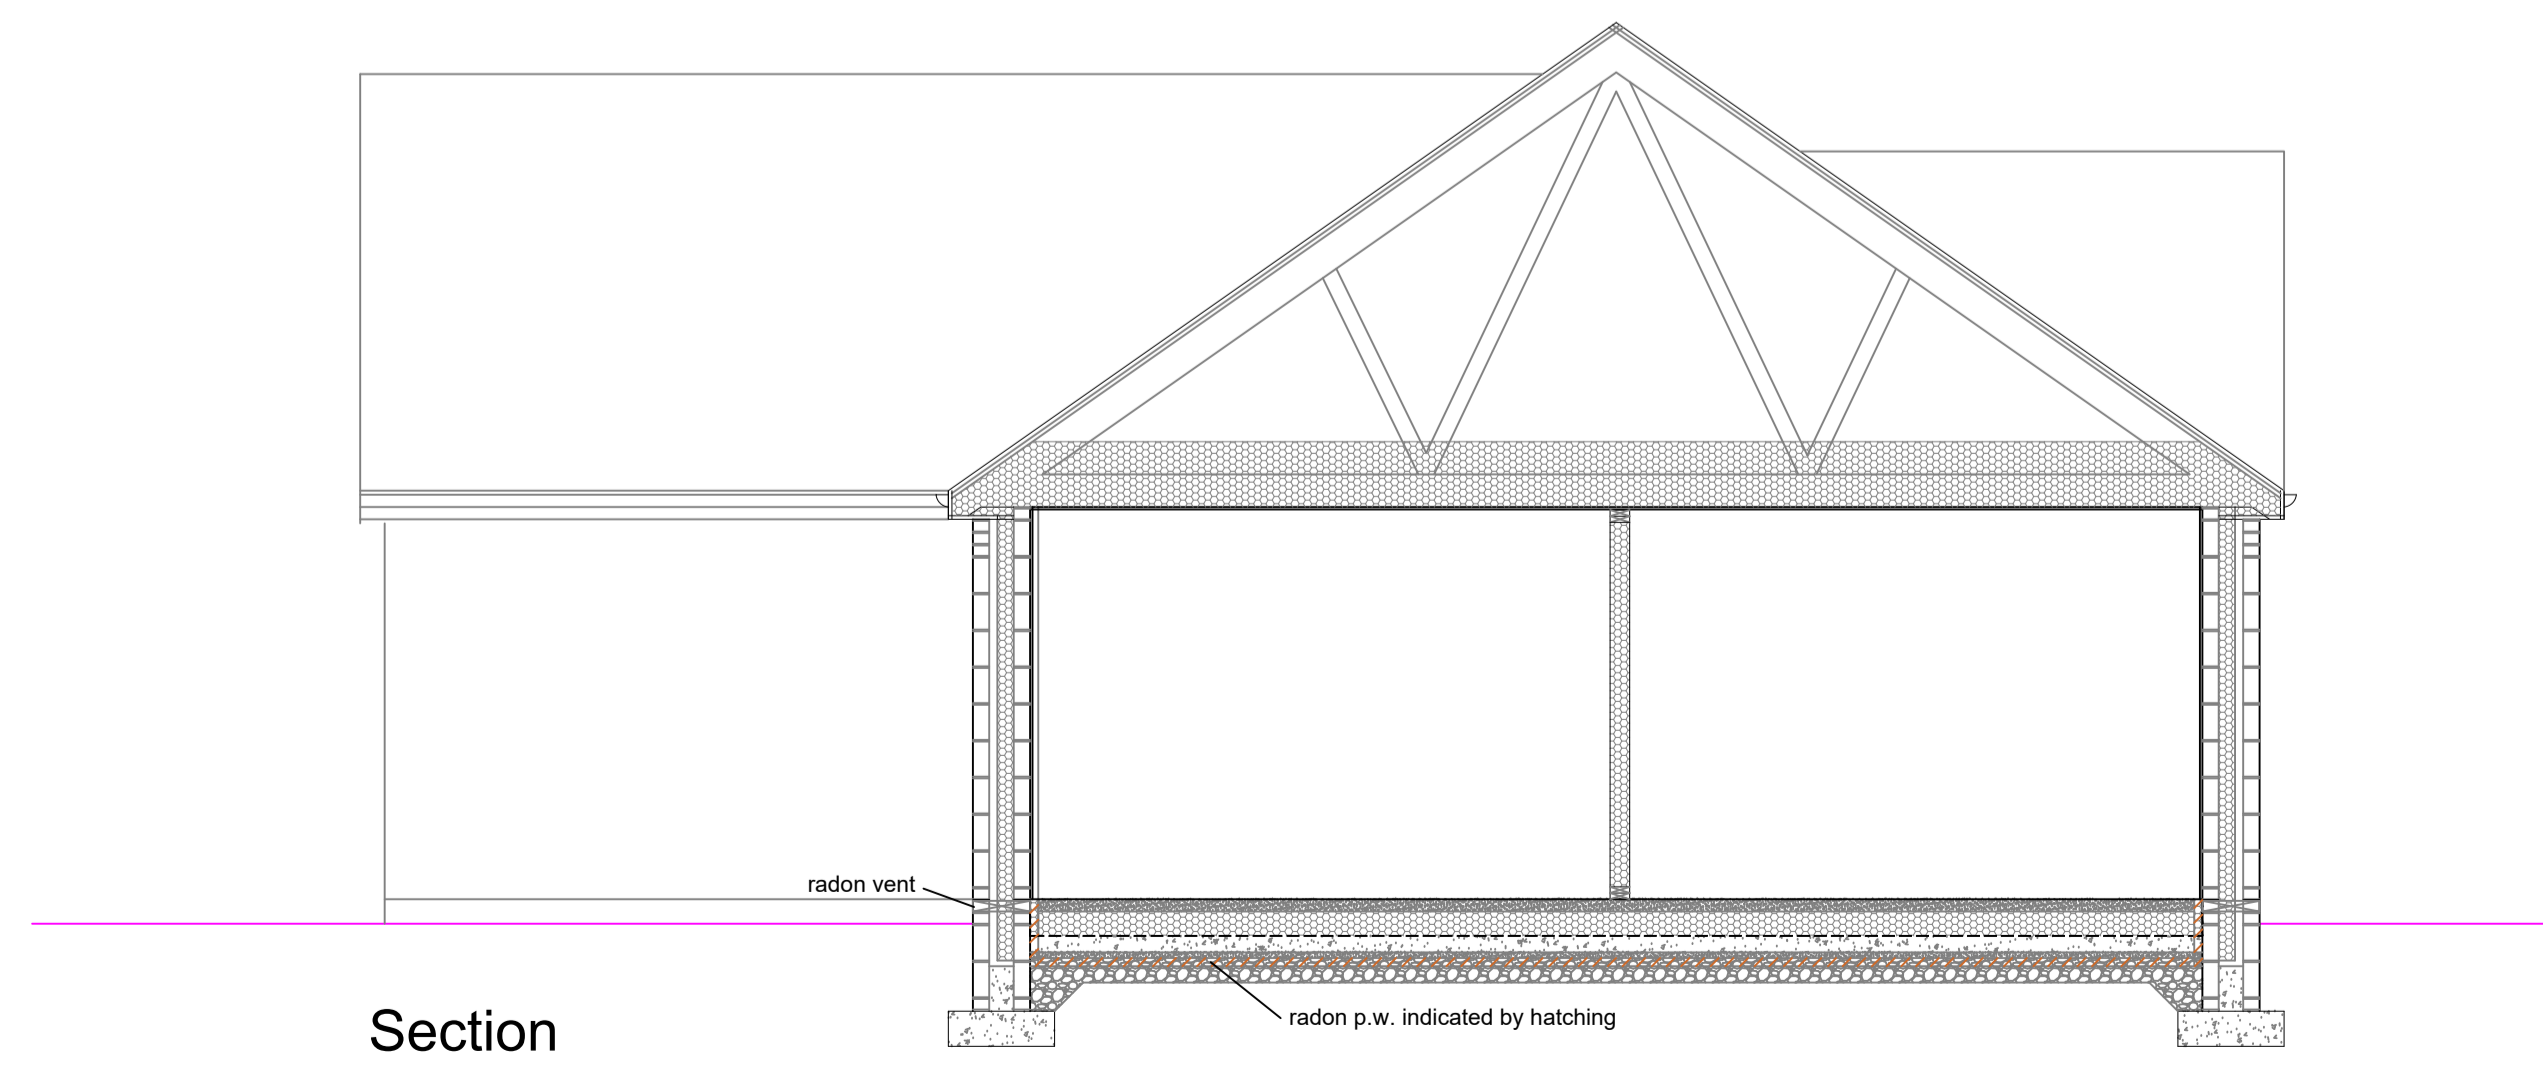


Dimension Plan

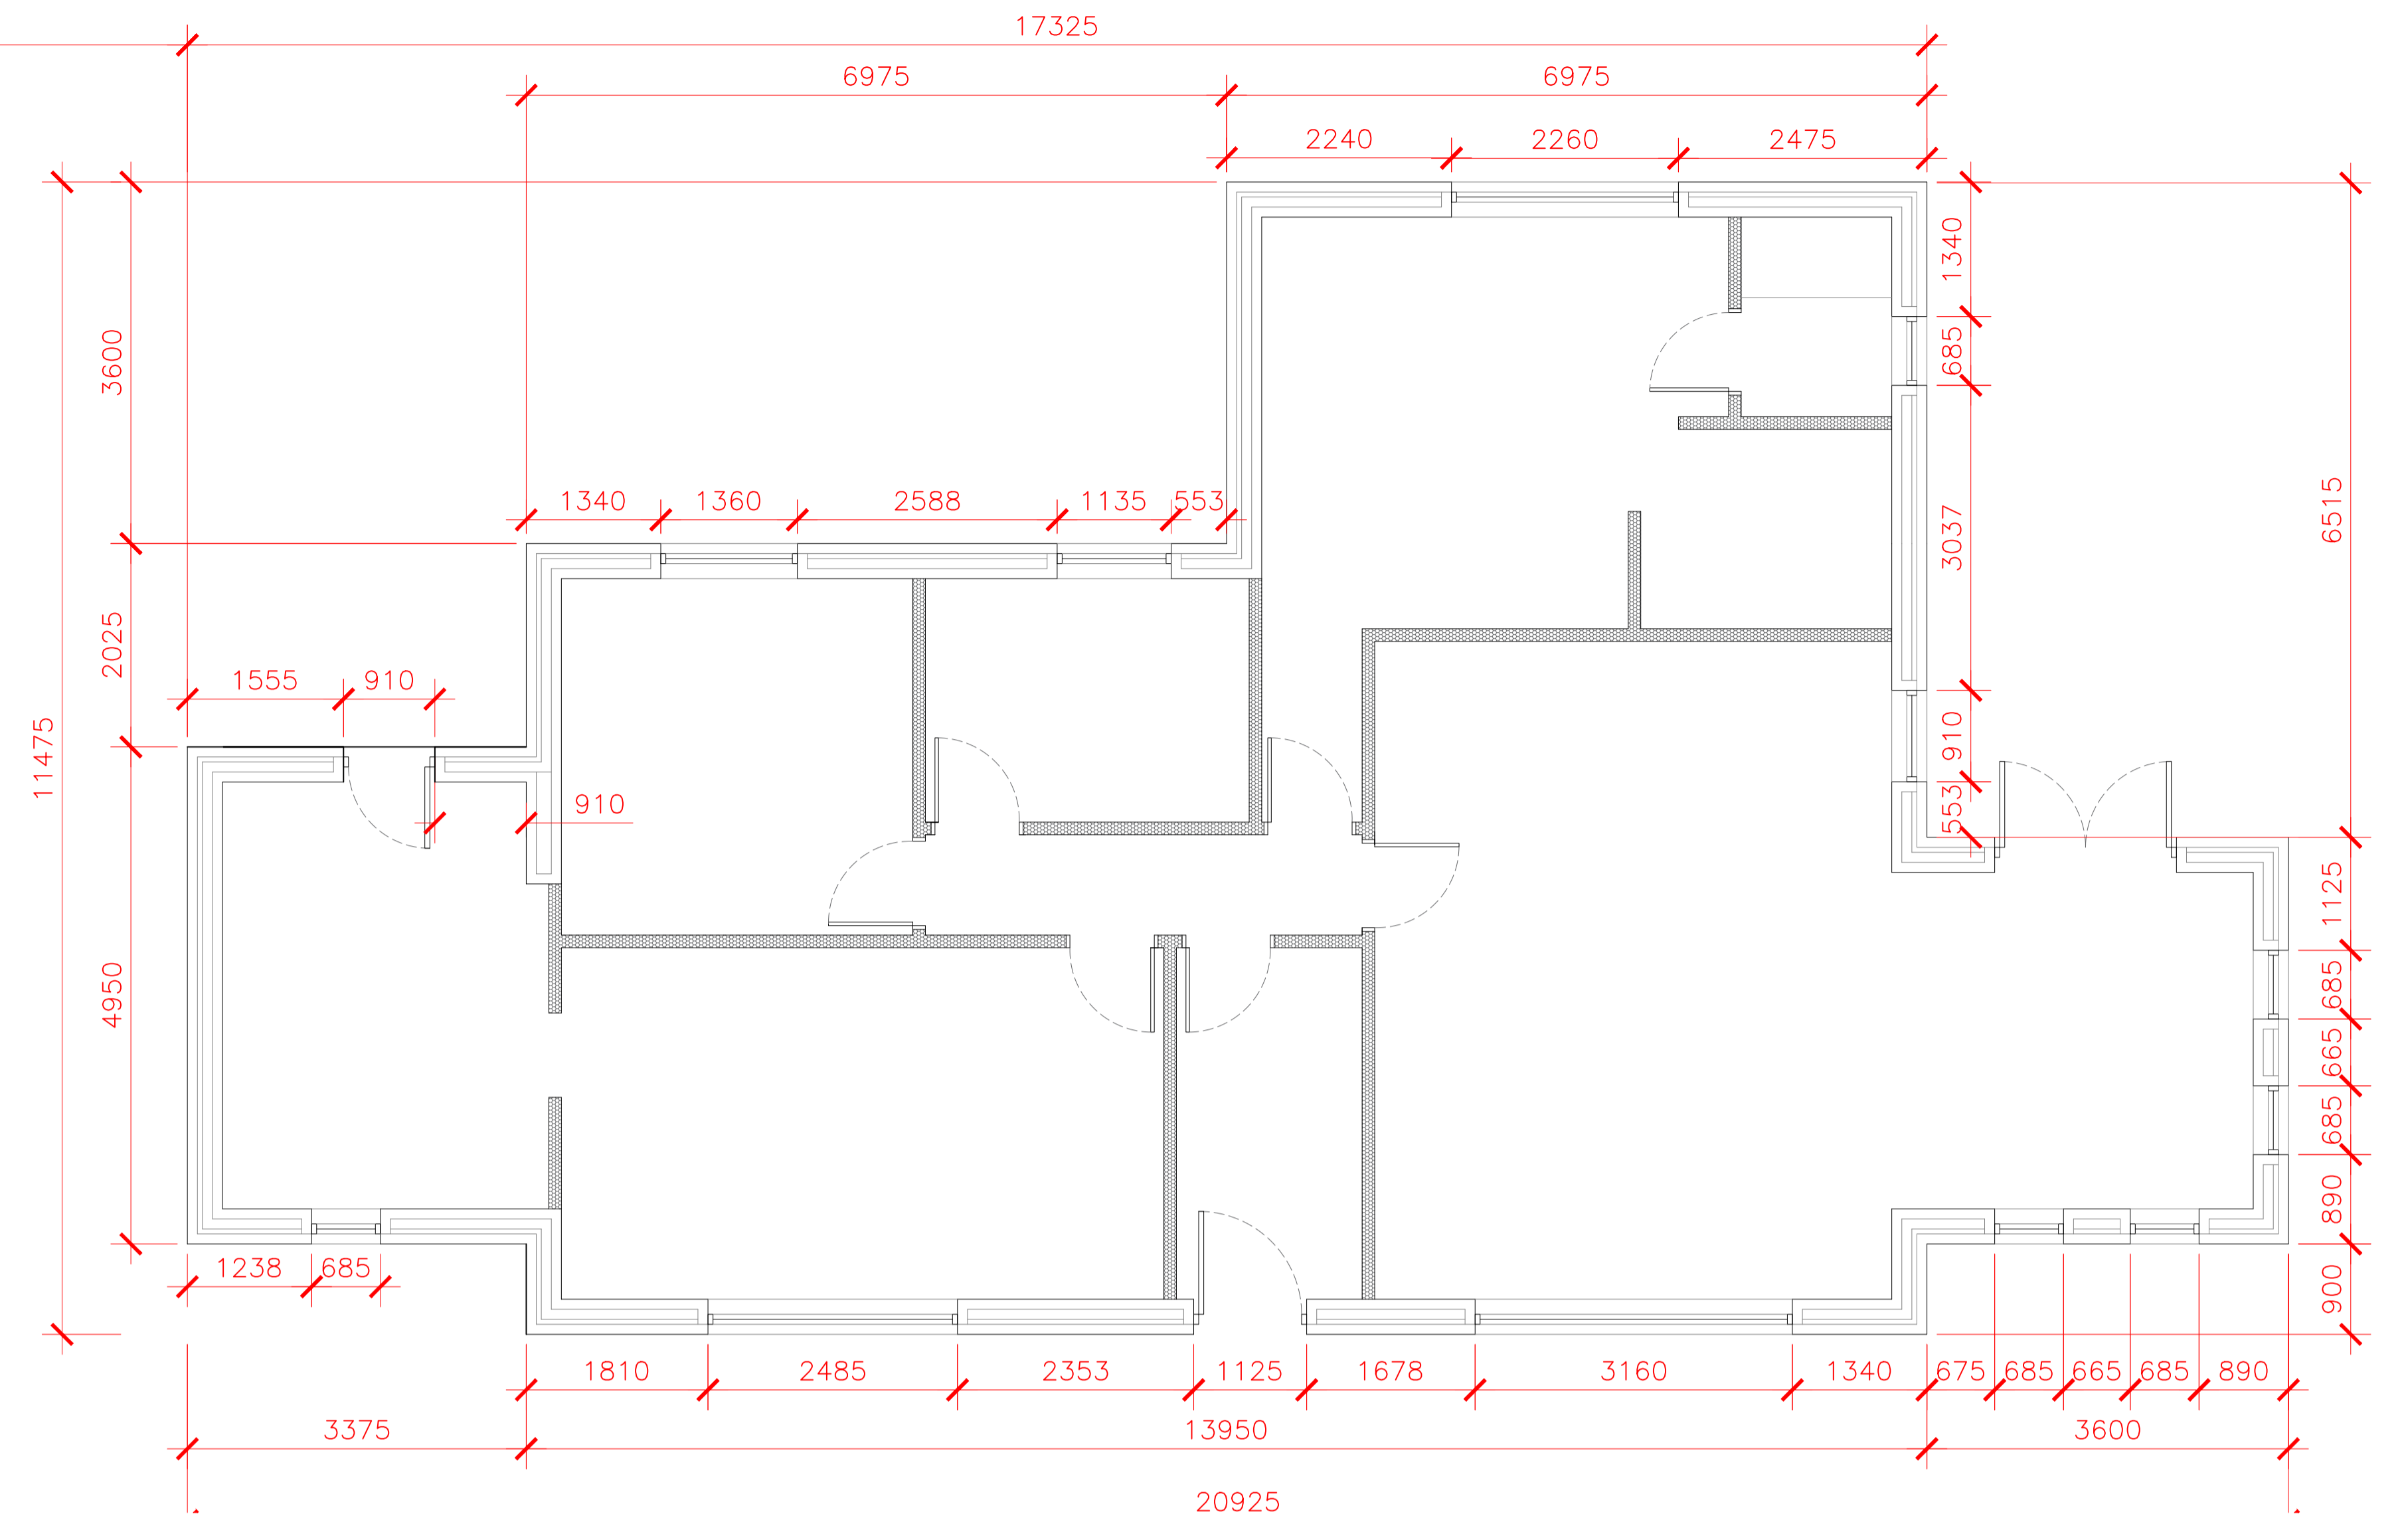

Section

Project Details		Plot 7, Church Crescent, Cleator Cumbria CA23 3BB Dimensioned Plan & Section	
Project	Proposed detached dwelling		
Plan	A1	Revision	F
Ref	TF-PDD-004		
Scale	1:50	Date	Feb' 2024