



Any dimensions shown should be checked on site and discrepancies reported to the Architect prior to construction. Designs are not coordinated with engineer projects. Do not scale for construction purposes.

Block Plans are scaled from the Ordnance Survey Location Maps. Please see the licence number for the OS Maps in the Location Plans

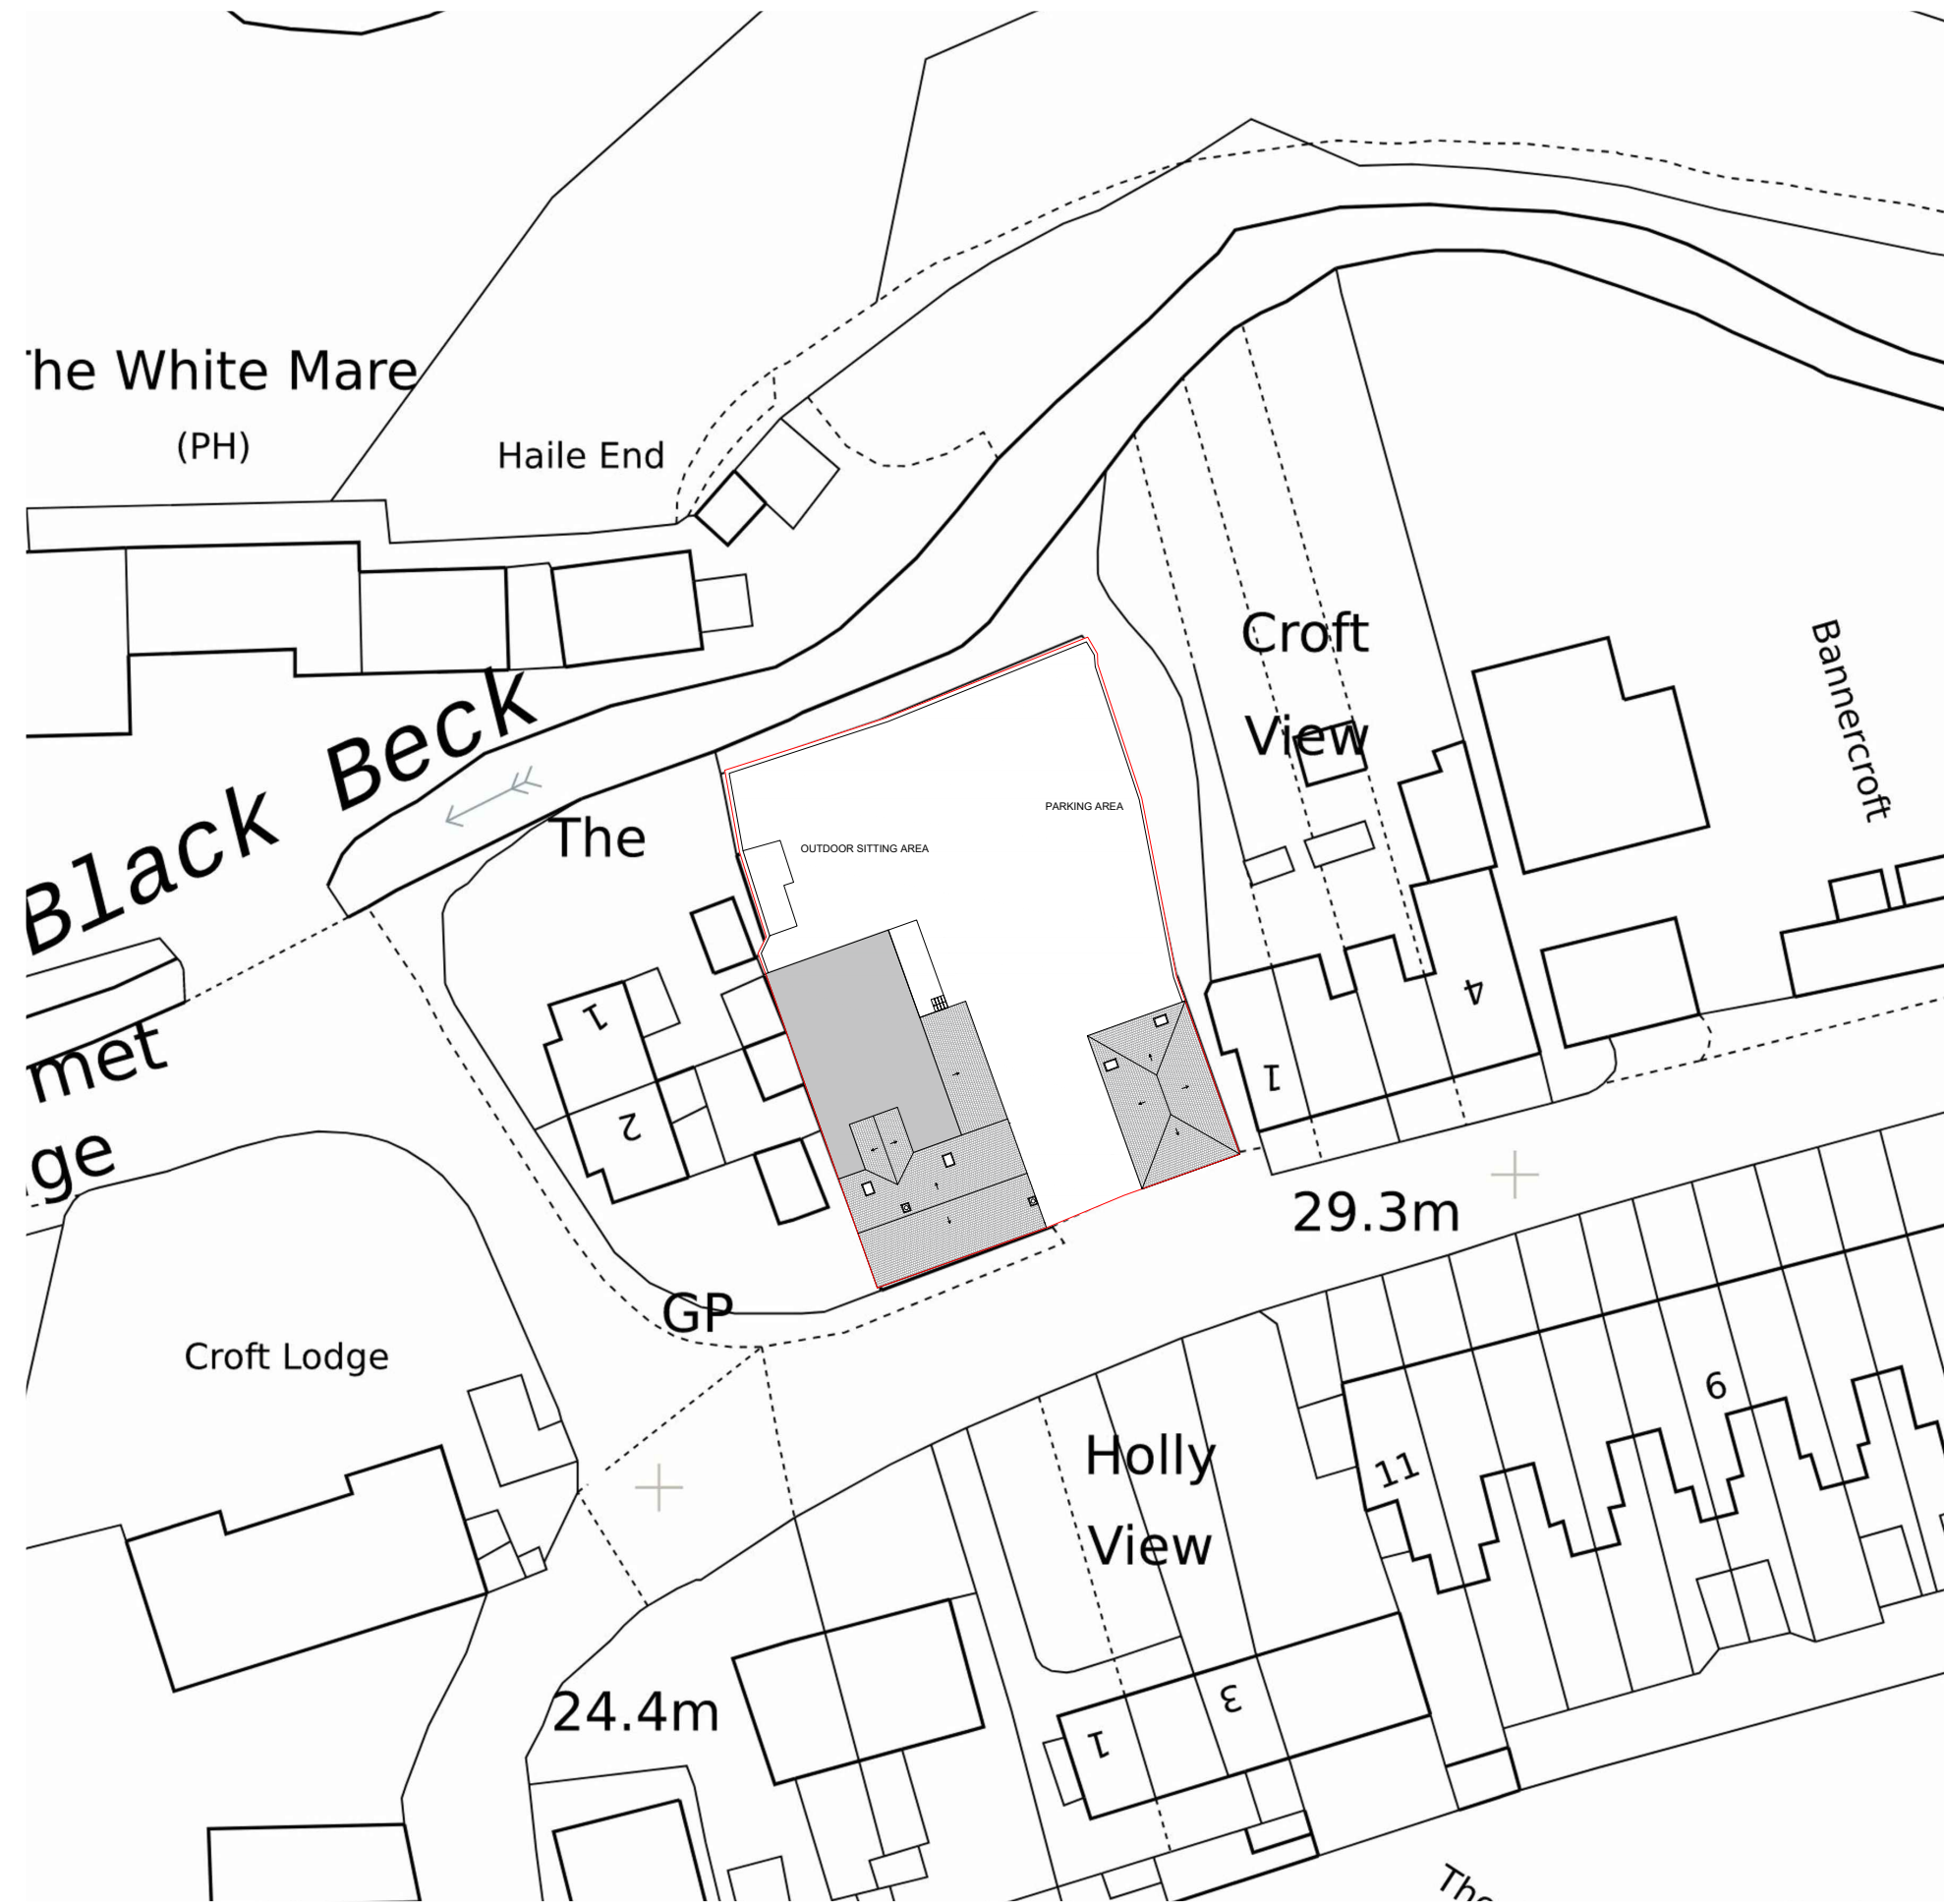

Existing Block Plan

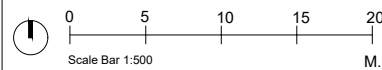

Drawing Name
Existing Block Plan

Project Address
The Royal Road, Nursery Road,
Beckermet, CA21 2XB

Scale 1/500 at A3	Date 06.09.2023
----------------------	--------------------

Designer DG	Revision V2
----------------	----------------

Drawing No.
TheRoyalRoad_ExistingBlockPlan_V2



Planning By Design Ltd
www.planning-by-design.co.uk
hello@planning-by-design.co.uk