


PROPOSED REAR SINGLE STOREY EXTENSION FOR FAMILY ROOM AND UTILITY & PROPOSED SINGLE STOREY GARAGE EXTENSION AT 10 CHURCH HILL, HENSINGHAM, WHITEHAVEN FOR MR AND MRS D THOMAS

EXISTING PART ELEVATIONS

SCALE 1:50 @A3

MAY 2025

DT/3

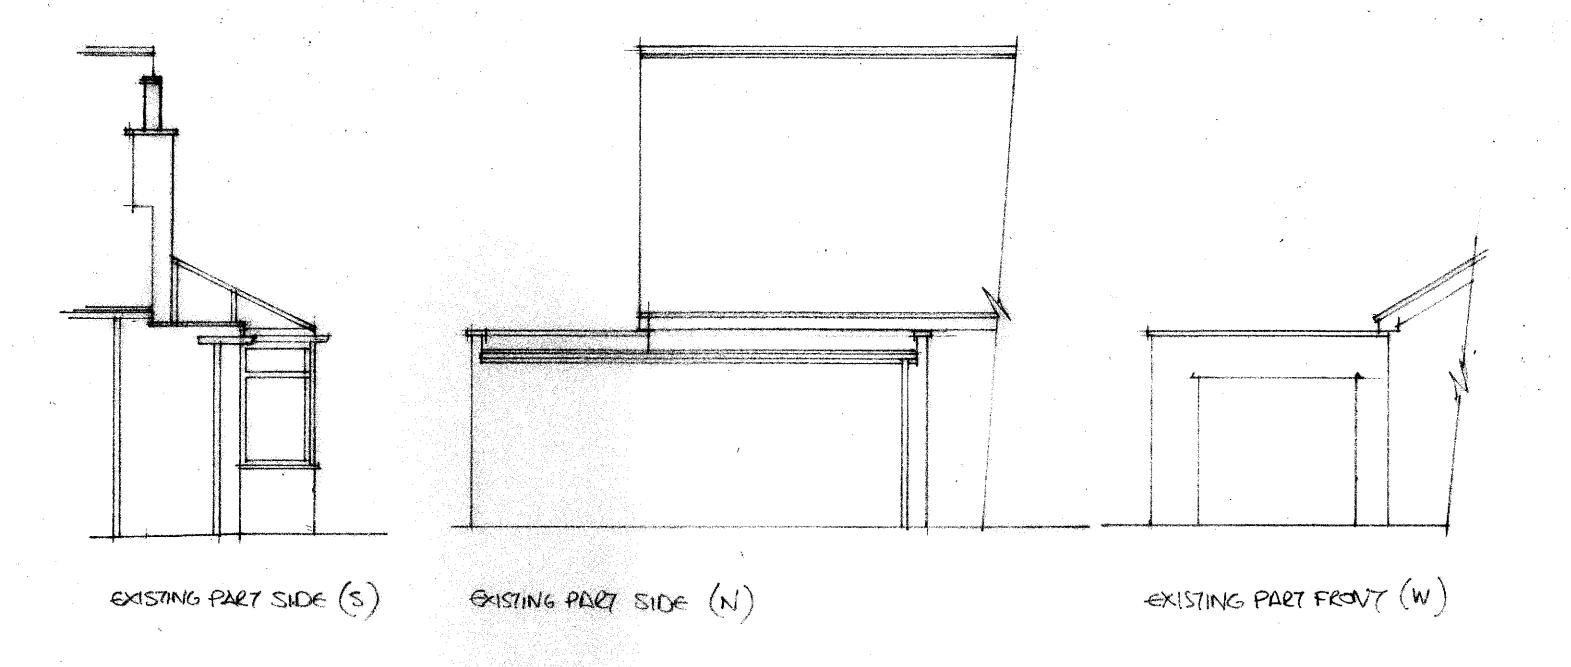

PROPOSED REAR SINGLE STOREY EXTENSION FOR FAMILY ROOM AND UTILITY & PROPOSED SINGLE STOREY GARAGE EXTENSION AT 10 CHURCH HILL, HENSINGHAM, WHITEHAVEN FOR MR AND MRS D THOMAS

EXISTING PART ELEVATIONS

SCALE 1:50 @A3

MAY 2025

DT/3