


WARNING SIGN
(MS) FIXED EACH SIDE TO FENCE
Size: 600mm x 200mm minimum

SLURRY STORE
No unauthorised entry

Toxic Gas Danger of Drowning

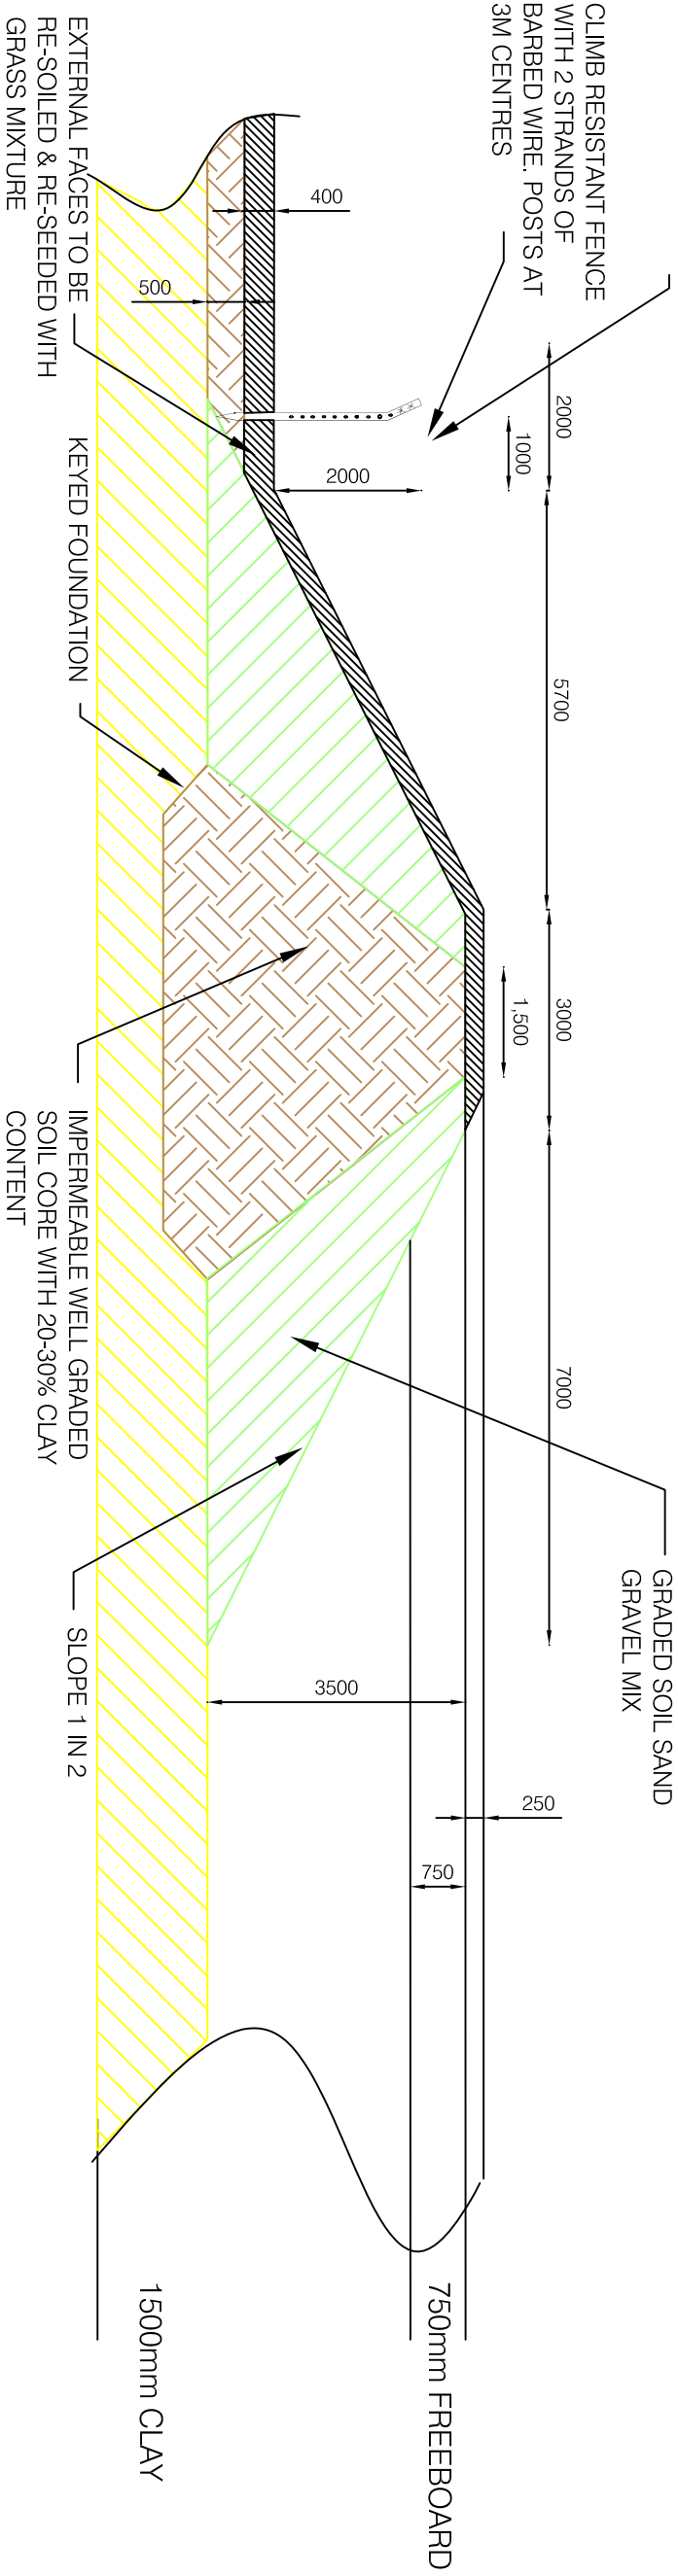

SECTION A-A / B-B / C-C

SCALE 1:100

ACCESS RAMP CONSTRUCTED FROM IMPERMEABLE WELL GRADED SOIL WITH 20-30% CLAY CONTENT WITH 250MM TOPSOIL SOWN WITH GRASS MIX. OVERLAY WITH REINFORCED PLASTIC MESH



SECTION D-D

SCALE 1:100

IMPERMEABLE WELL GRADED SOIL CORE WITH 20-30% CLAY CONTENT

PERMEABLE WELL GRADED SOIL SAND GRAVEL MIX

ACCESS RAMP CONSTRUCTED FROM IMPERMEABLE WELL GRADED SOIL WITH 20-30% CLAY CONTENT WITH 250MM TOPSOIL SOWN WITH GRASS MIX. OVERLAY WITH REINFORCED PLASTIC MESH

SDM Design Services
Carlisle
072392332899

Project
Messers Donaldson, Threapthwaite Farm, Cleator Moor, CA25 5JF
Slurry Lagoon

Drawn
SDM

Drawing Number
P001/001
Scale
1:100@A3

Rev
A Size of lagoon amended to 50mx50m Aug 2020