


Lagoon will have a floating cover and all materials will comply with the Silage, Slurry and Agricultural Fuel Oil Regulations 2010


IDENTIFICATION PLAN

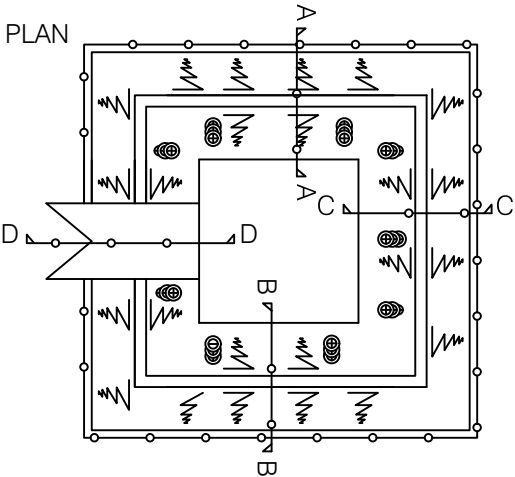

WARNING SIGN
(WS) FIXED EACH
SIDE TO FENCE
Size:600mm x 200mm
minimum


SLURRY STORE
No unauthorised
entry
Toxic Gas Danger
of Drowning

CLIMB RESISTANT FENCE
WITH 2 STRANDS OF
BARBED WIRE. POSTS AT
3M CENTRES

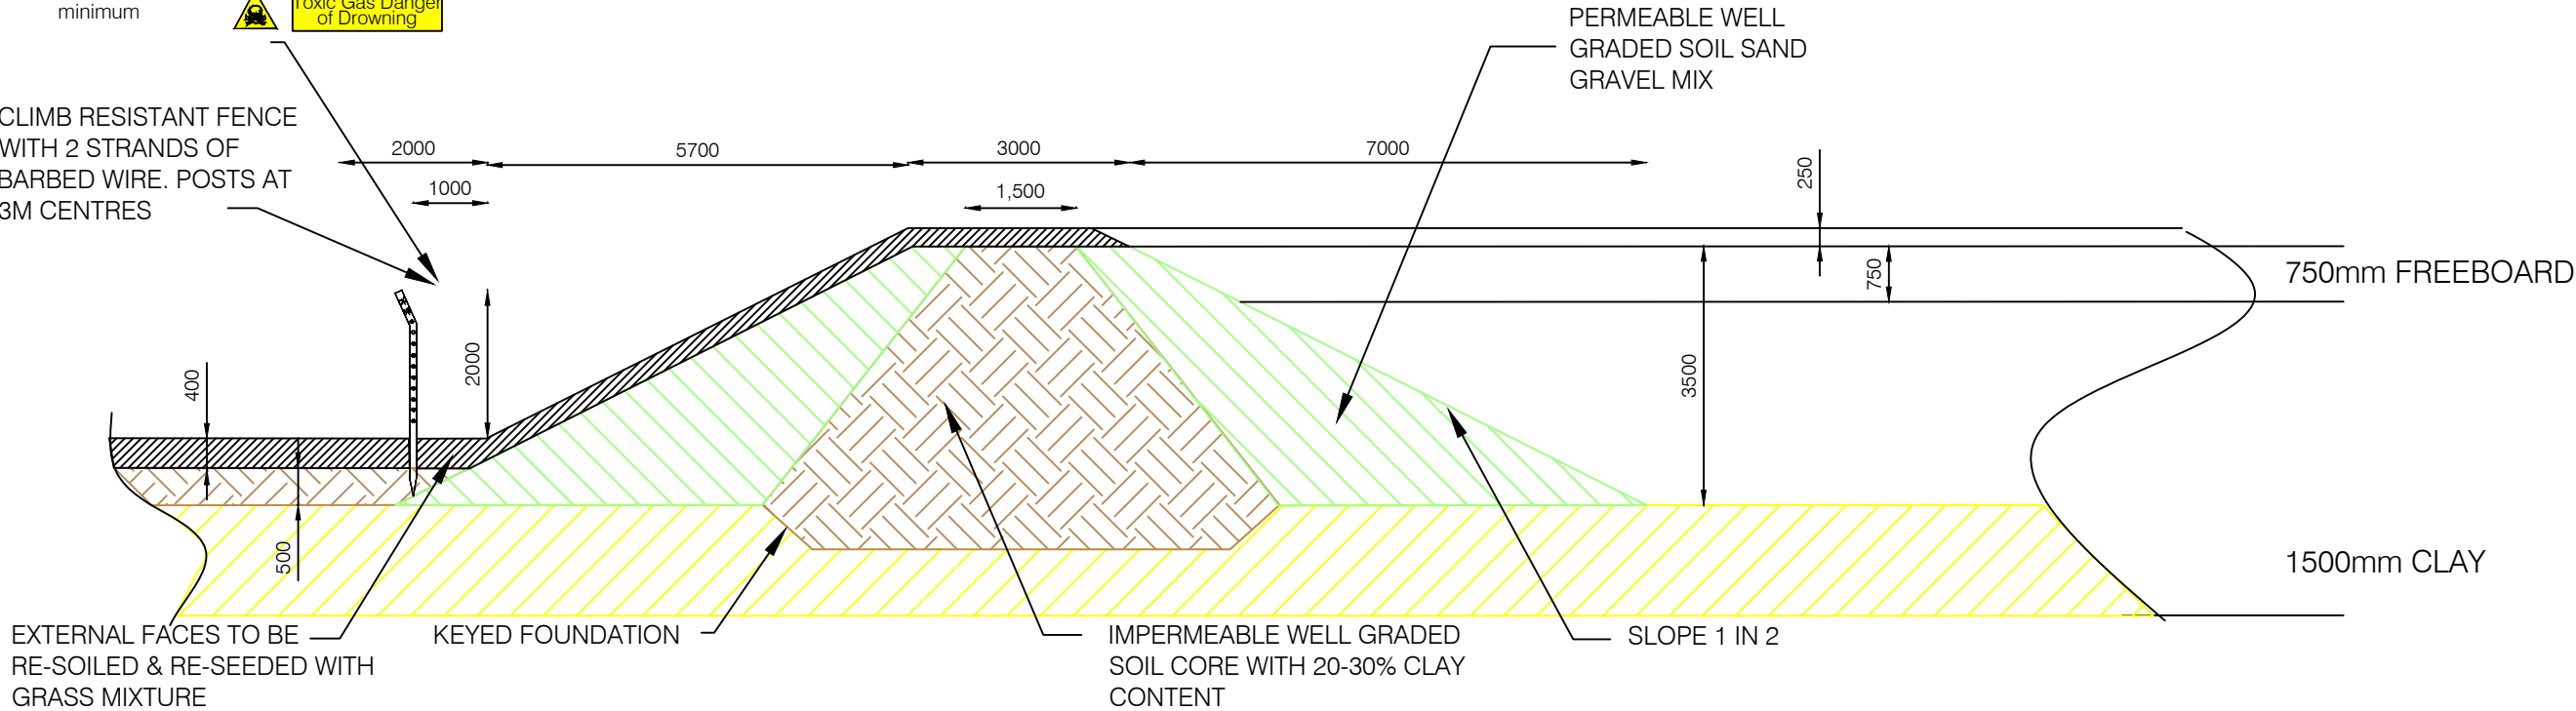

SECTION A-A / B-B / C-C SCALE 1:100

ACCESS RAMP CONSTRUCTED FROM IMPERMEABLE
WELL GRADED SOIL WITH 20-30% CLAY CONTENT
WITH 250MM TOPSOIL SOWN WITH GRASS MIX.
OVERLAY WITH REINFORCED PLASTIC MESH

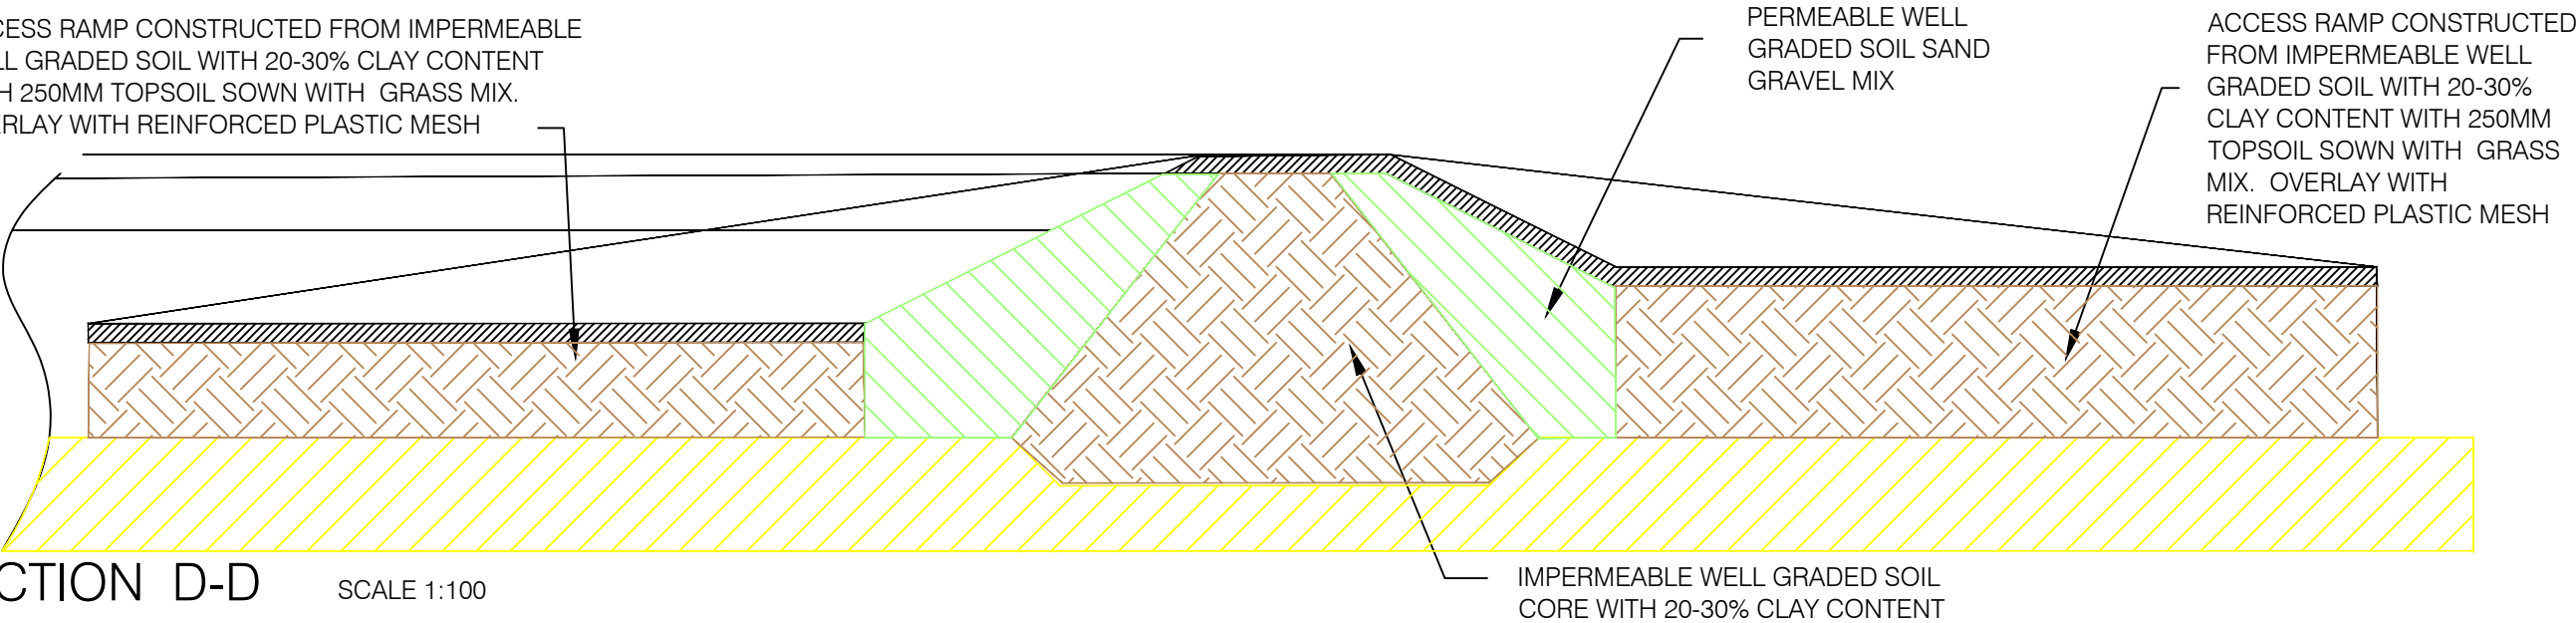

SECTION D-D SCALE 1:100

SDM Design Services
Carlisle
072392332899

Project
Messers Donaldson, Threapthwaite
Farm, Cleator Moor, CA25 5JF
Slurry Lagoon

Drawn
SDM

Drawing Number
P001/001

Scale
1:100@A3

Rev
A Size of lagoon amended to 50mx50m Aug 2020
B Lagoon cover note added Oct 2020