


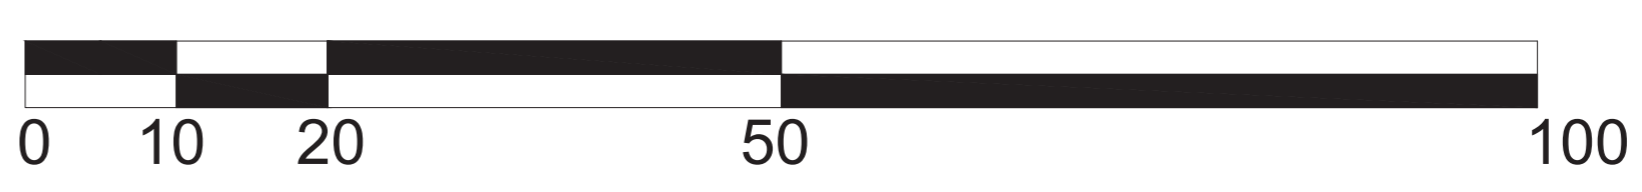

- FIRST ISSUE
- Second existing UU water main added
- UU Assets survey overlay
- UU Easement



MANNINGELLIOTT
 PARTNERSHIP
 Chartered Architects &
 Designers
 Manelli House, Suite 1
 Cowper Road, Penrith
 Cumbria CA11 9BW
 t: 01768 868 800
 e: post@manning-elliott.co.uk
 w: manning-elliott.co.uk

project title:
 Proposed Housing Development
 Land at Harras Dyke Farm
 Whitehaven

drawing title:
 Title Deed
 Site Layout Plan as Proposed

issue stage:
 PLANNING ISSUE

date: APR 21
 drawn: MH/CS
 scale @ A1:
 1:500

drawing number: 1931-PL216	revision: D
-------------------------------	----------------