


Plan
RM 18 974

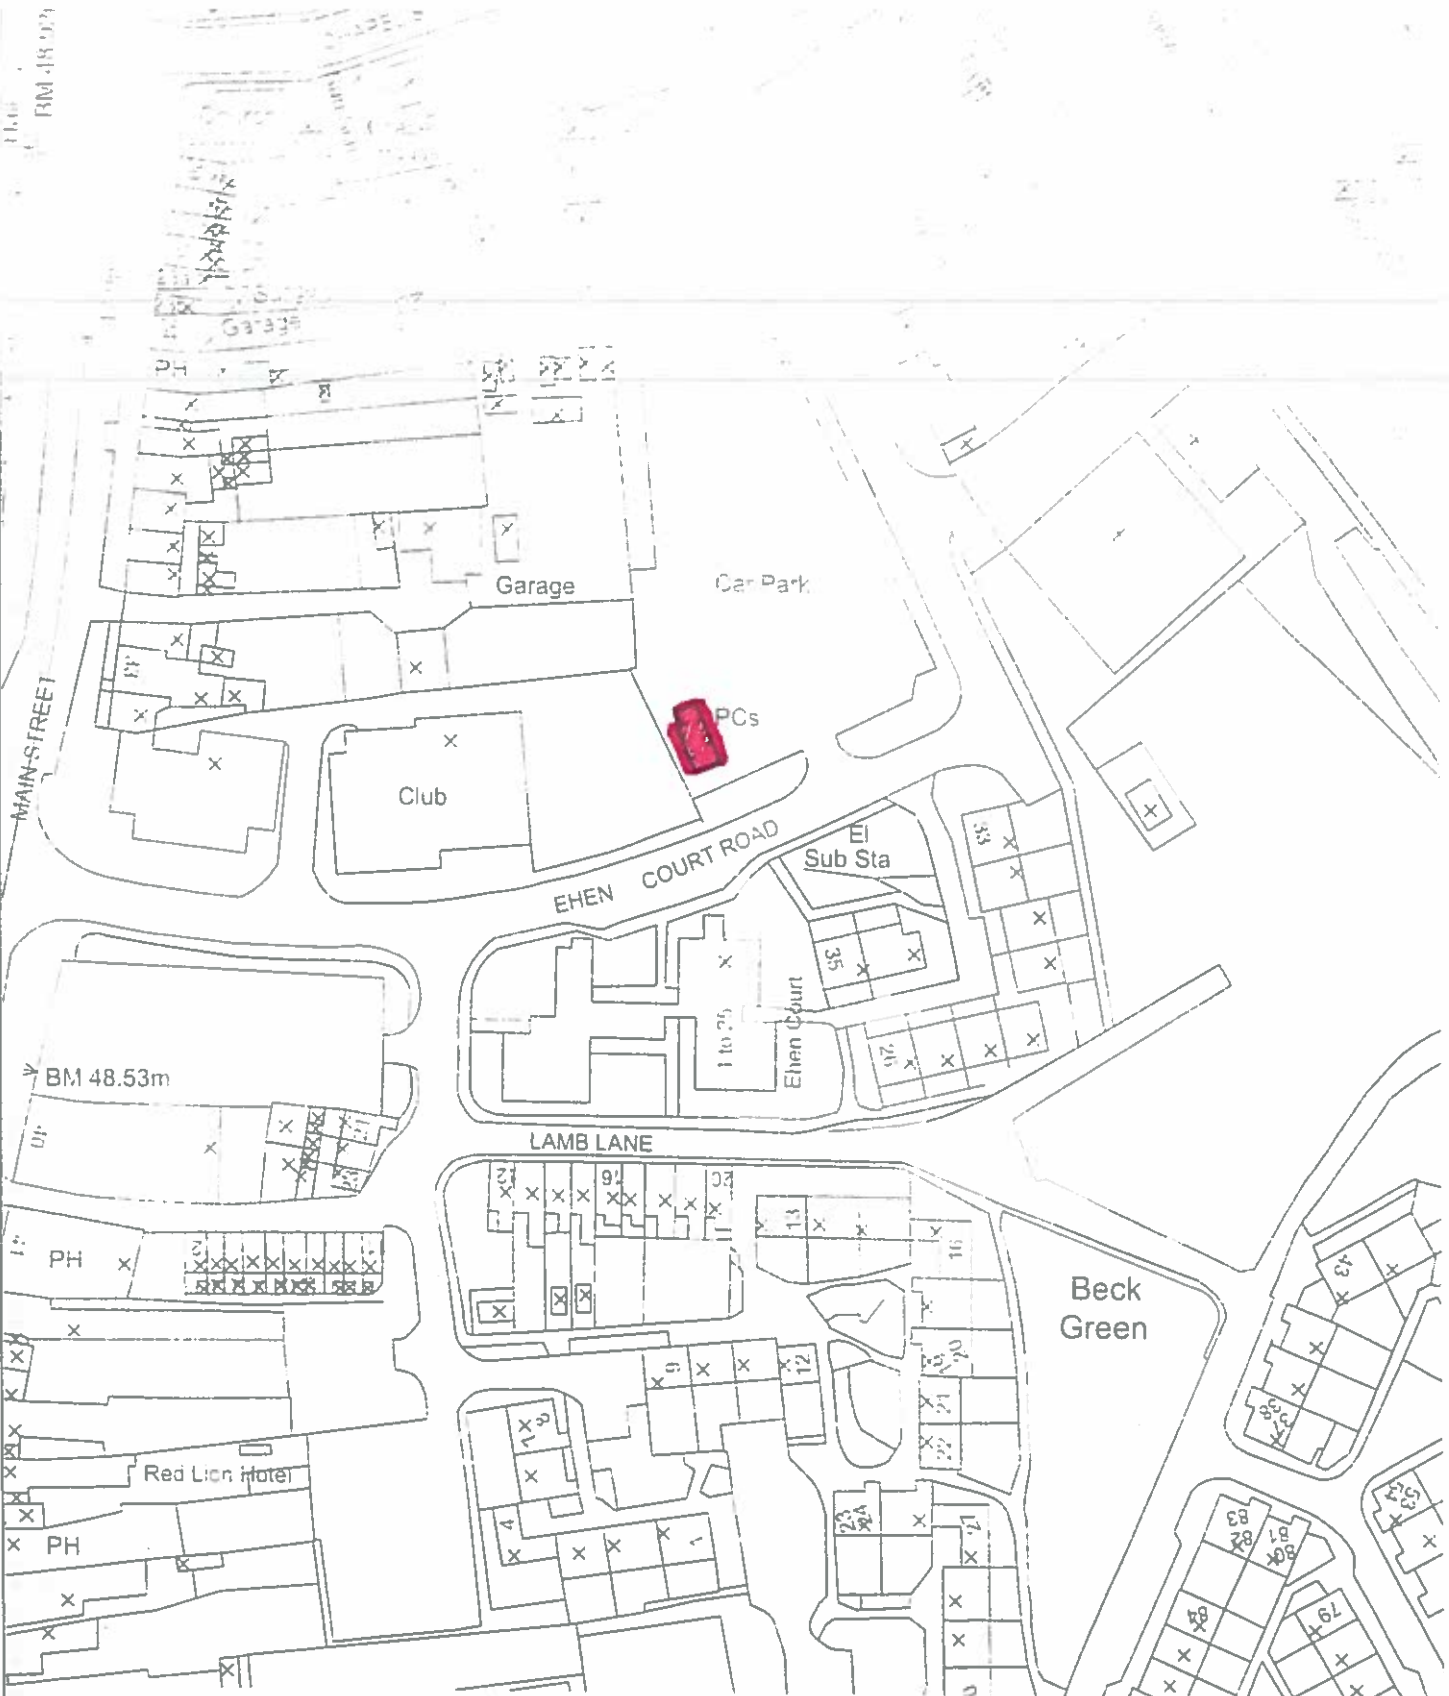

Chapel St Toilets (1:1250)



Principles of our work Energised for the future

Contracts and Property Dept.
The Copeland Centre, Catherine Street
Whitehaven, Cumbria CA28 7SJ

Scale @ A4 1:1250	Designed by N A	Drawn by JW	Checked by MM	Revision REV. 1	Date 10 02/2016
----------------------	--------------------	----------------	------------------	--------------------	--------------------

Project No CST - JW					
Drawing No CST - JW - 001					