


**NOTES AND AMENDMENTS**

This drawing is copyright ©. Figured dimensions are to be followed in preference to scaled dimensions and particulars are to be taken from the actual work where possible. Any discrepancy must be reported to the architect immediately and before proceeding.

**REVISIONS**

| Rev | Description      | Drawn | Date       |
|-----|------------------|-------|------------|
| A   | Drawings updated | CG    | 10.08.2021 |

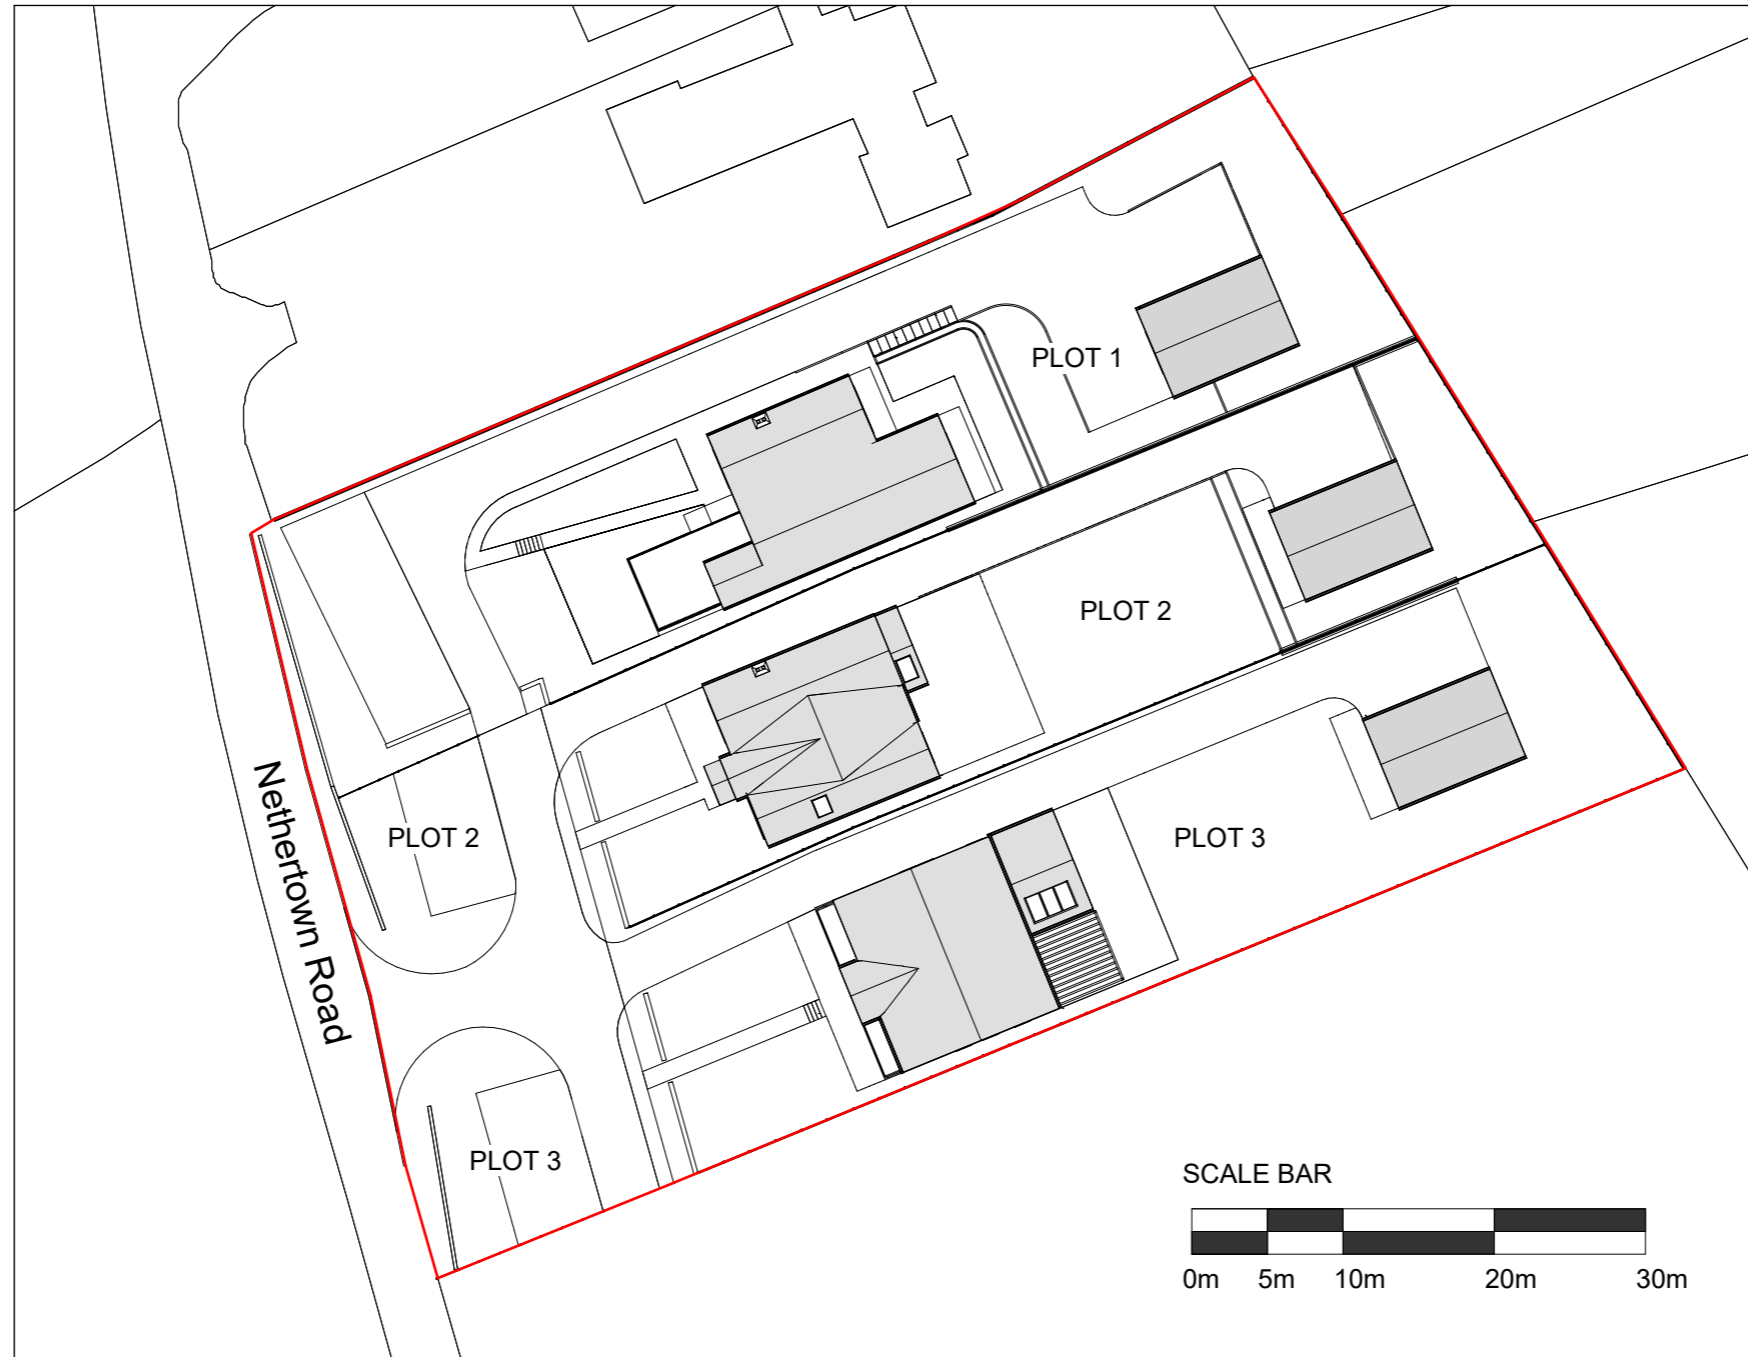

**ASHWOOD**  
DESIGN ASSOCIATES LTD  
Solway House Business Centre, Parkhouse Road, Carlisle CA6 4BY

t 01228 510616 e admin@ashwooddesign.co.uk  
f 01228 520861 w www.ashwooddesign.co.uk

| Status | Purpose       |
|--------|---------------|
| TP     | Town Planning |

Project

**Nethertown Road St. Bees**

Title  
**Block Plan**

Client  
**Graeme Morgan**

| Drawn | Checked | Date       |
|-------|---------|------------|
| CG    | JC      | 03/08/2021 |

| Scale (@ A3) | Project Number |
|--------------|----------------|
| 1 : 500      | 1999           |

| Drawing No. | Rev. |
|-------------|------|
| 021         | A    |