



REVISIONS


Rev	Description	Drawn	Date

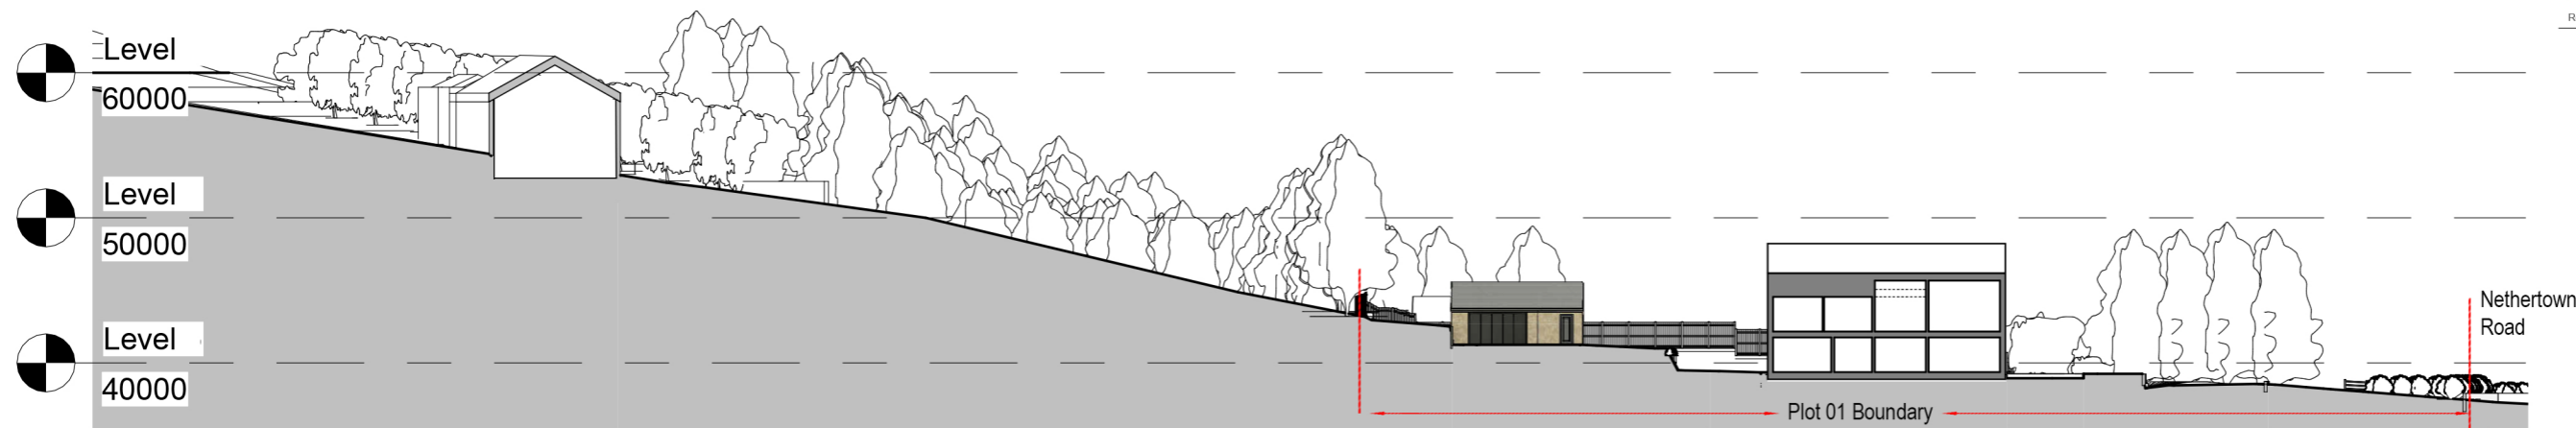

1 Section through Plot 1
1 : 500

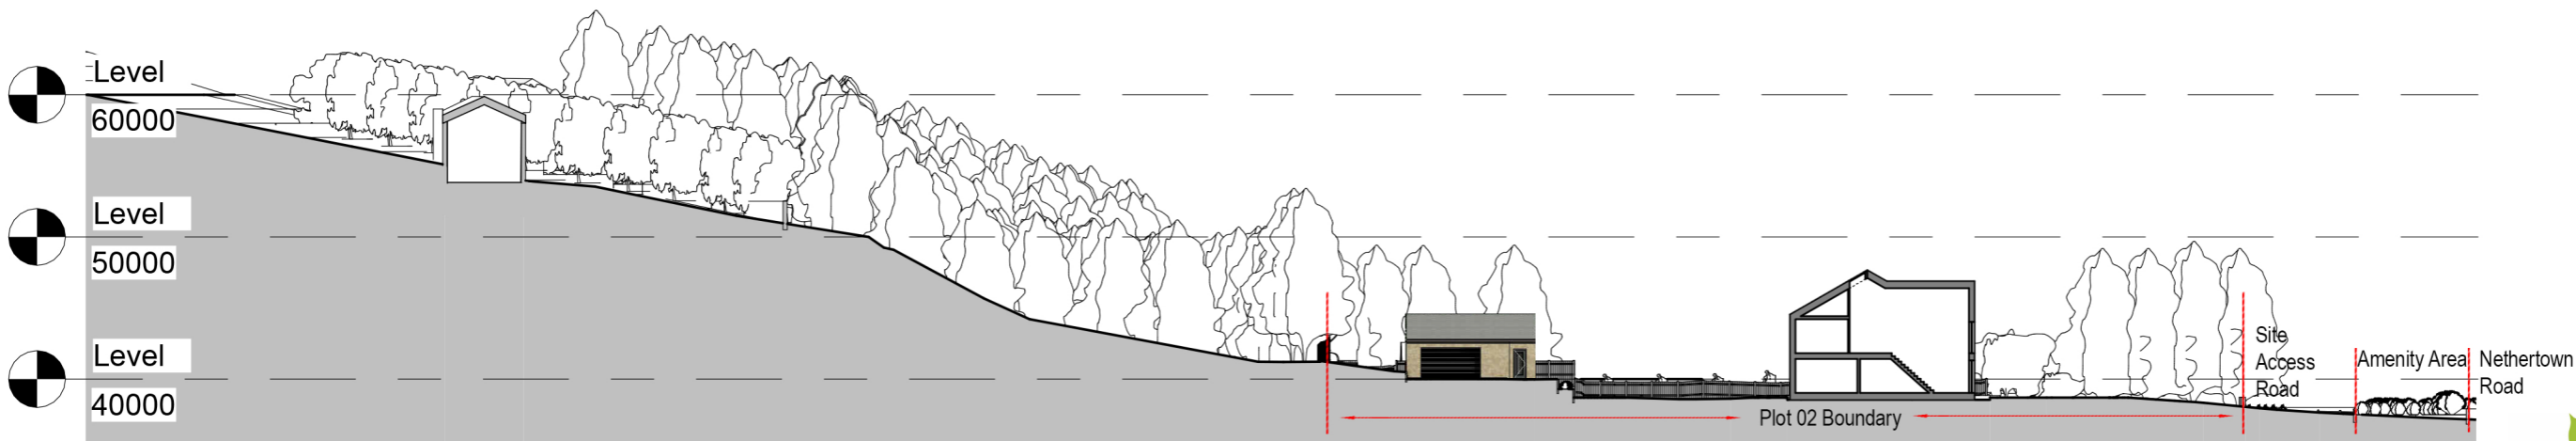

2 Section through Plot 2
1 : 500

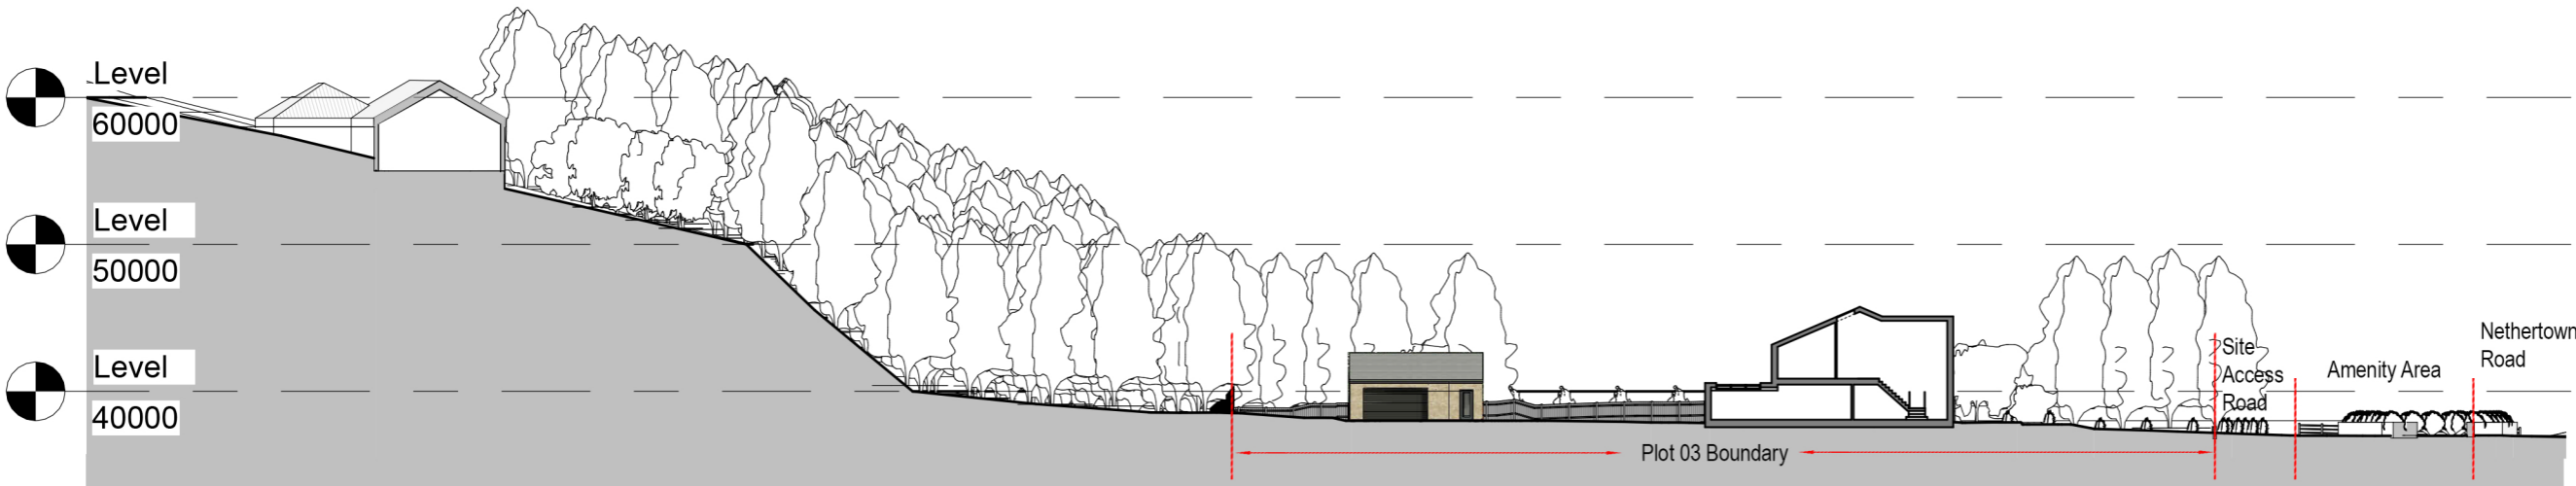

3 Section through Plot 3
1 : 500

ASHWOOD
DESIGN ASSOCIATES LTD
Solway House Business Centre, Parkhouse Road, Carlisle CA6 4BY

01228 510616 | admin@ashwooddesign.co.uk
01228 520861 | www.ashwooddesign.co.uk

Status	Purpose
TP	Town Planning

Project
Nethertown Road St.Bees

Title
Sections Through Plots

Client
Graeme Morgan

Drawn	Checked	Date
CG	JC	08/10/2021

Scale (@ A3)	Project Number
1 : 500	1956

Drawing No.	Rev.
036	