


# 76-77 Lowther St Site Location

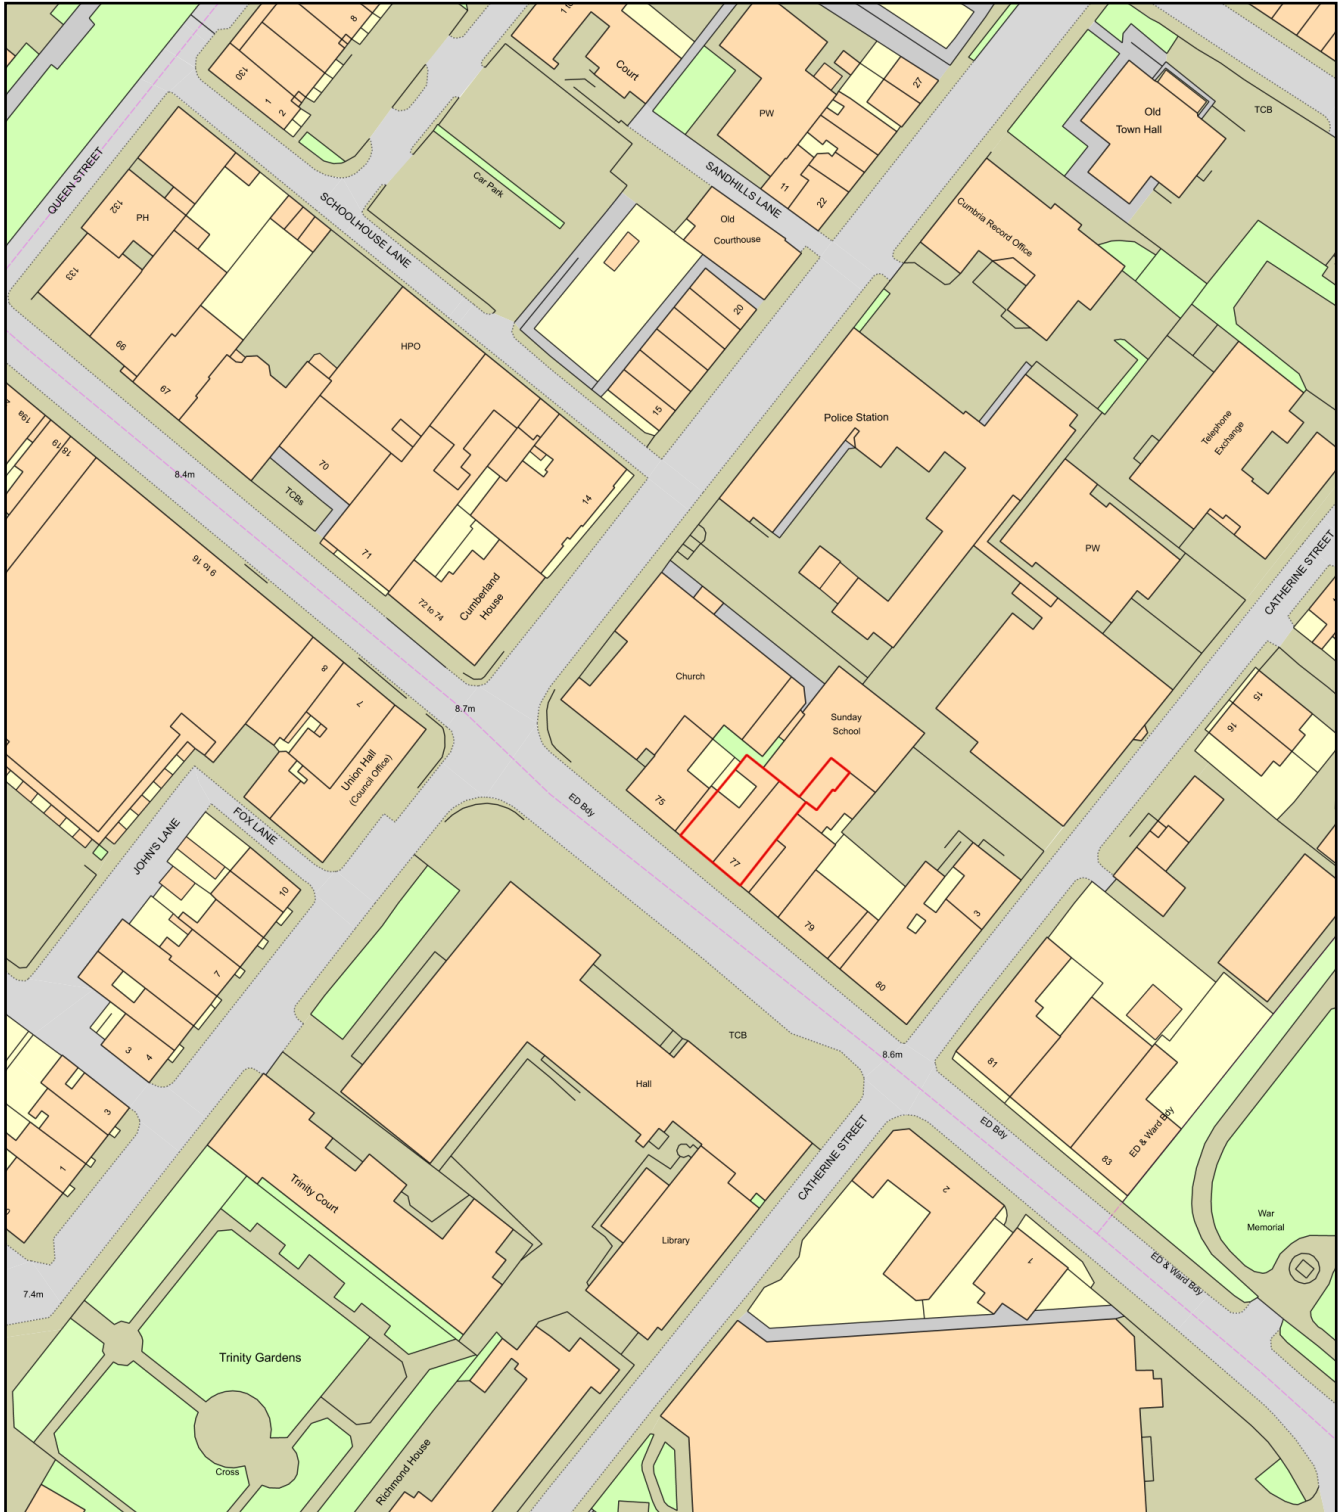

0 50  
Metres



Plan Produced for: Keith Purkiss  
Date Produced: 21 Oct 2020  
Plan Reference Number: TQRQM20295143826668  
Scale: 1:1250 @ A4