


# Garden building

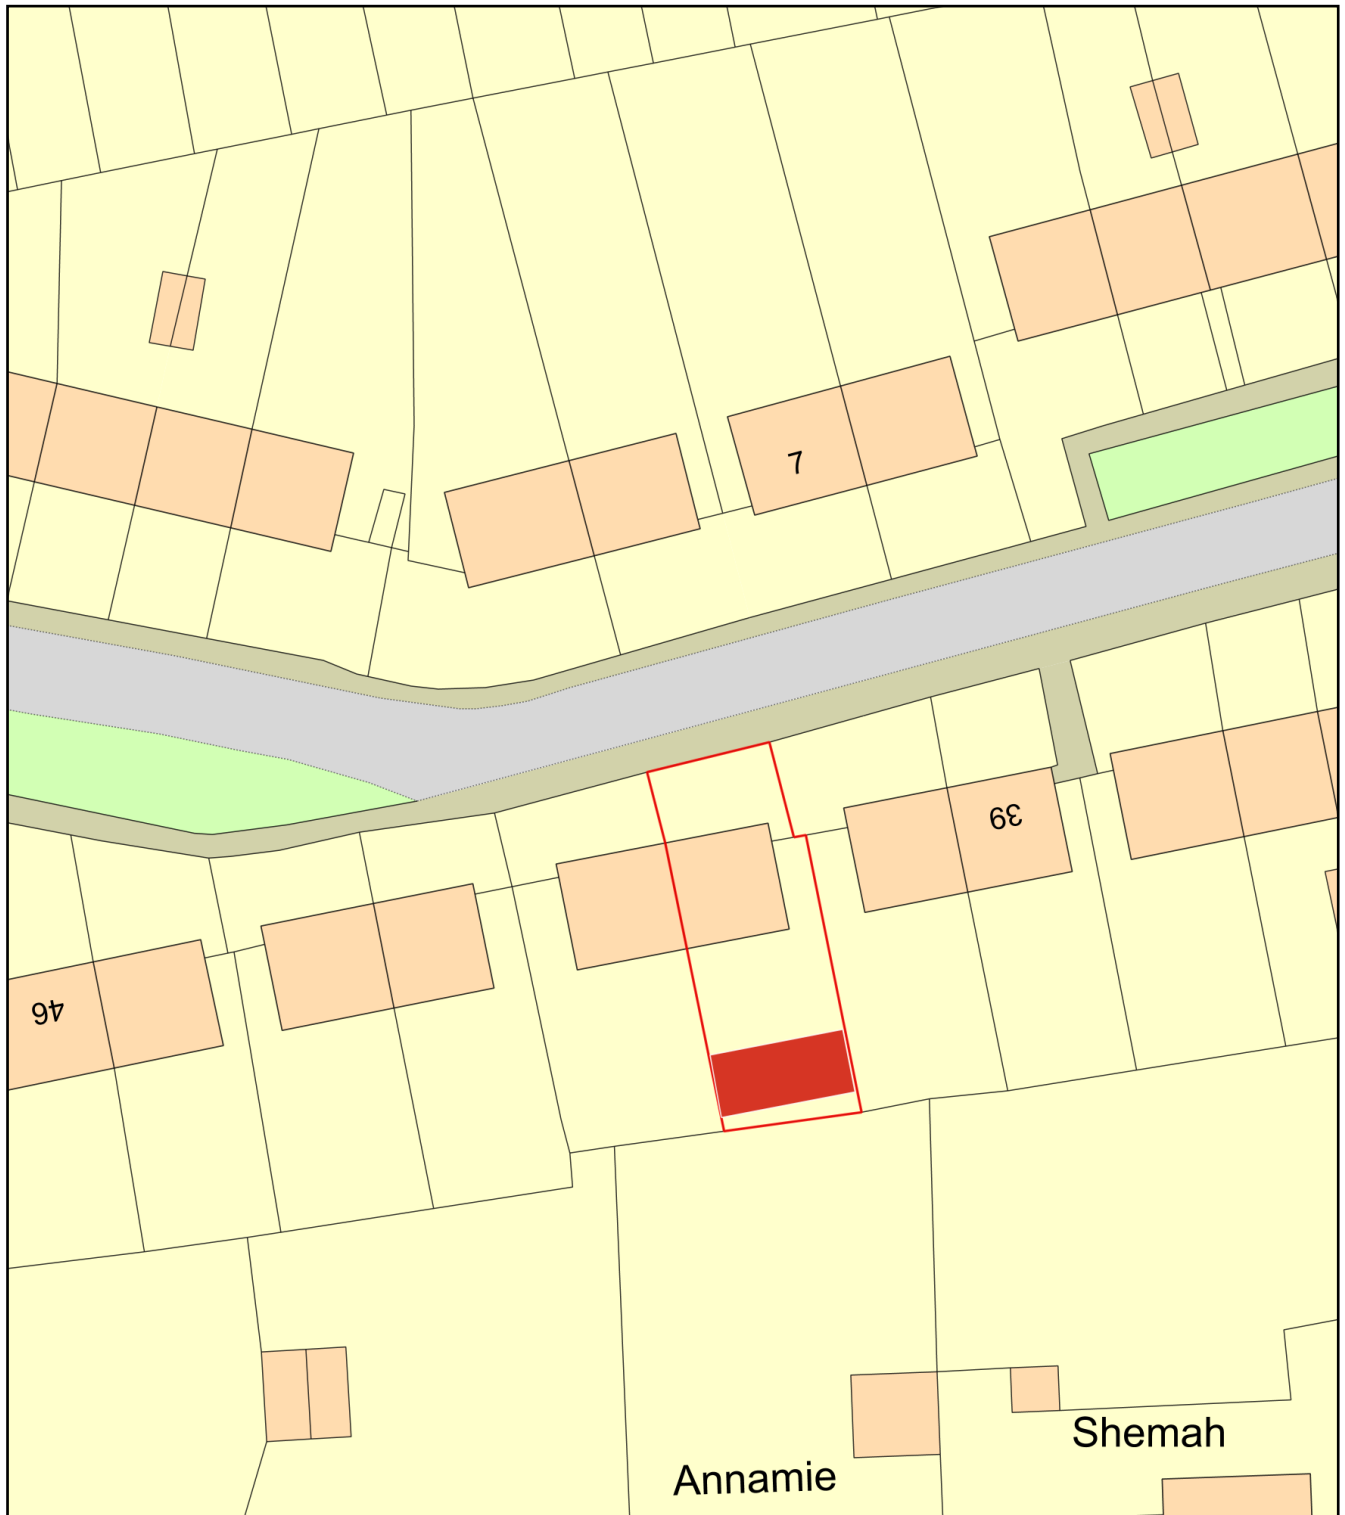

0 20  
Metres



Plan Produced for: Planning

Date Produced: 12 Feb 2021

Plan Reference Number: TQRQM21043174630049

Scale: 1:500 @ A4