
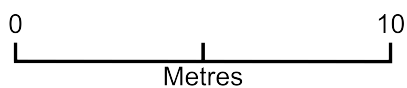


# 5C FRIZINGTON RD

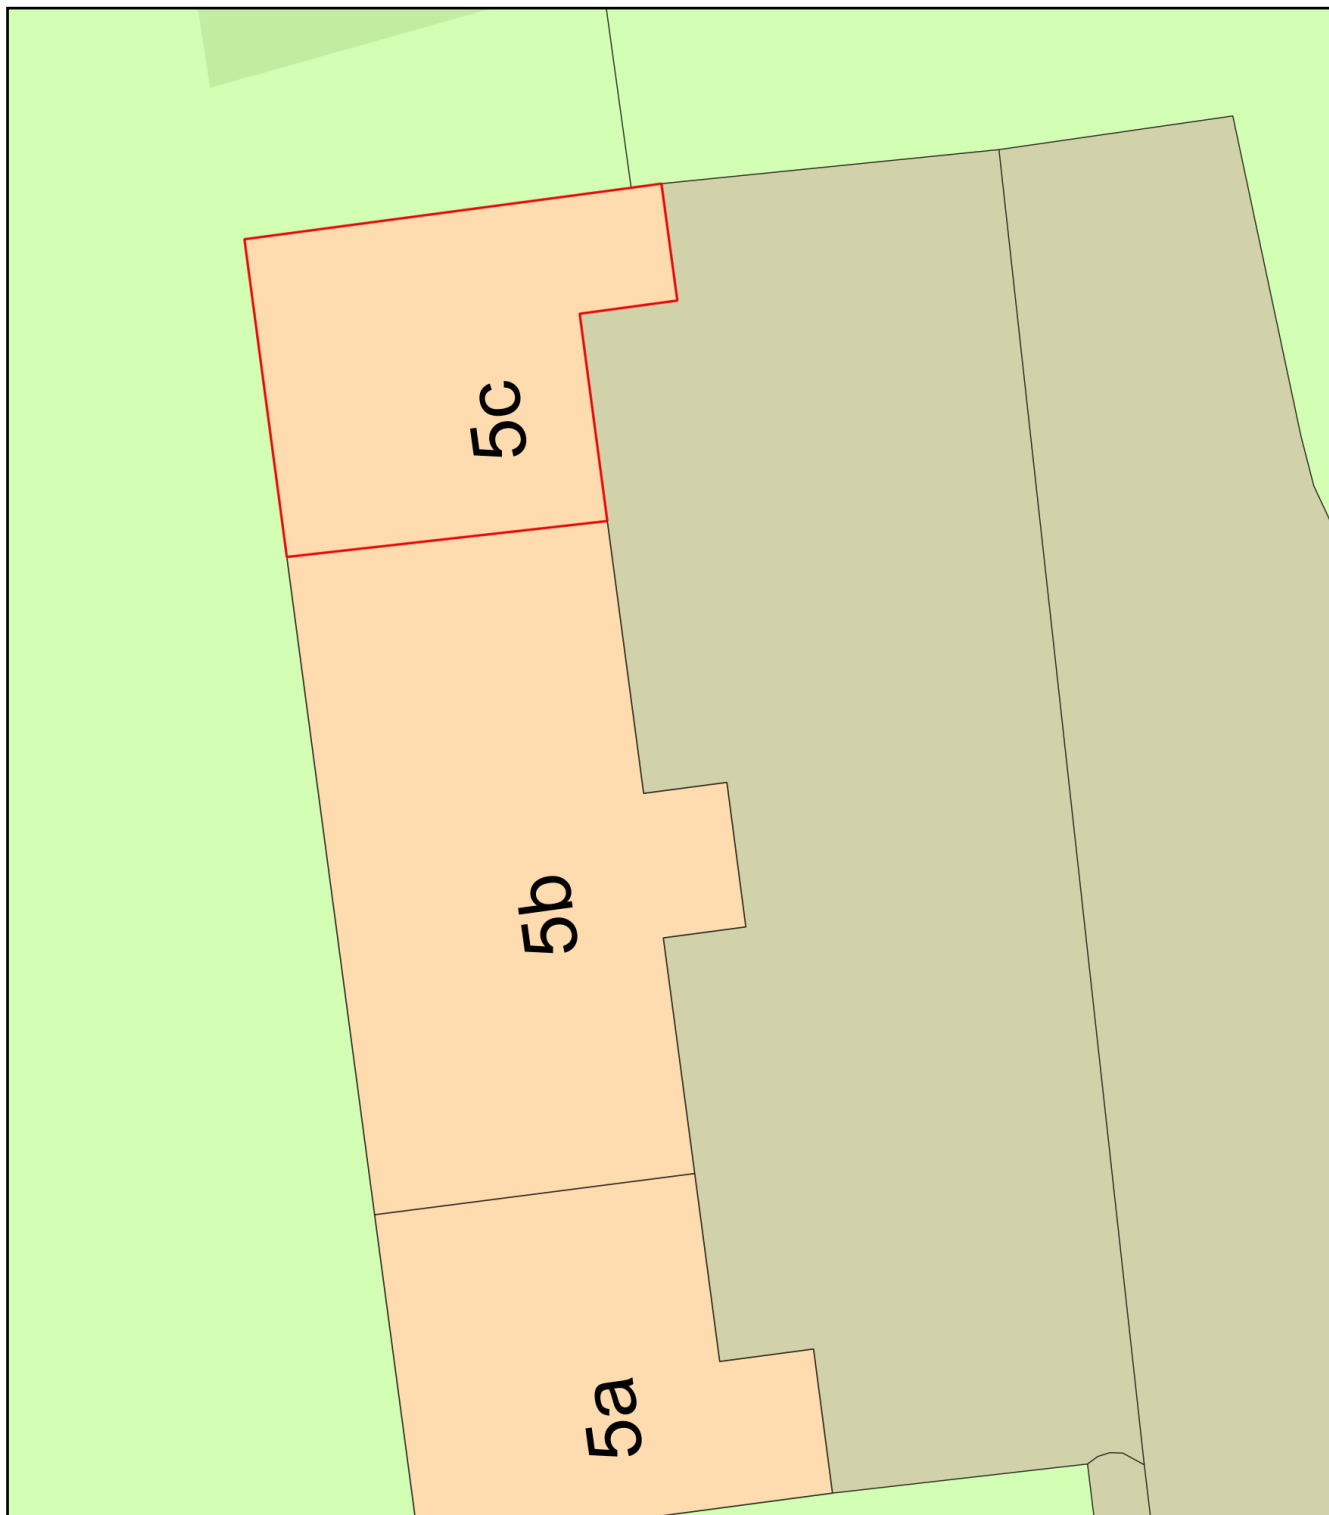

Plan Produced for: Ashley Chapman

Date Produced: 08 Jun 2021

Plan Reference Number: TQRQM21159201248124

Scale: 1:200 @ A4