
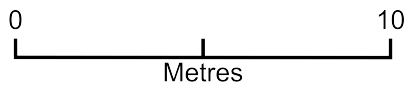


113 main st Distington

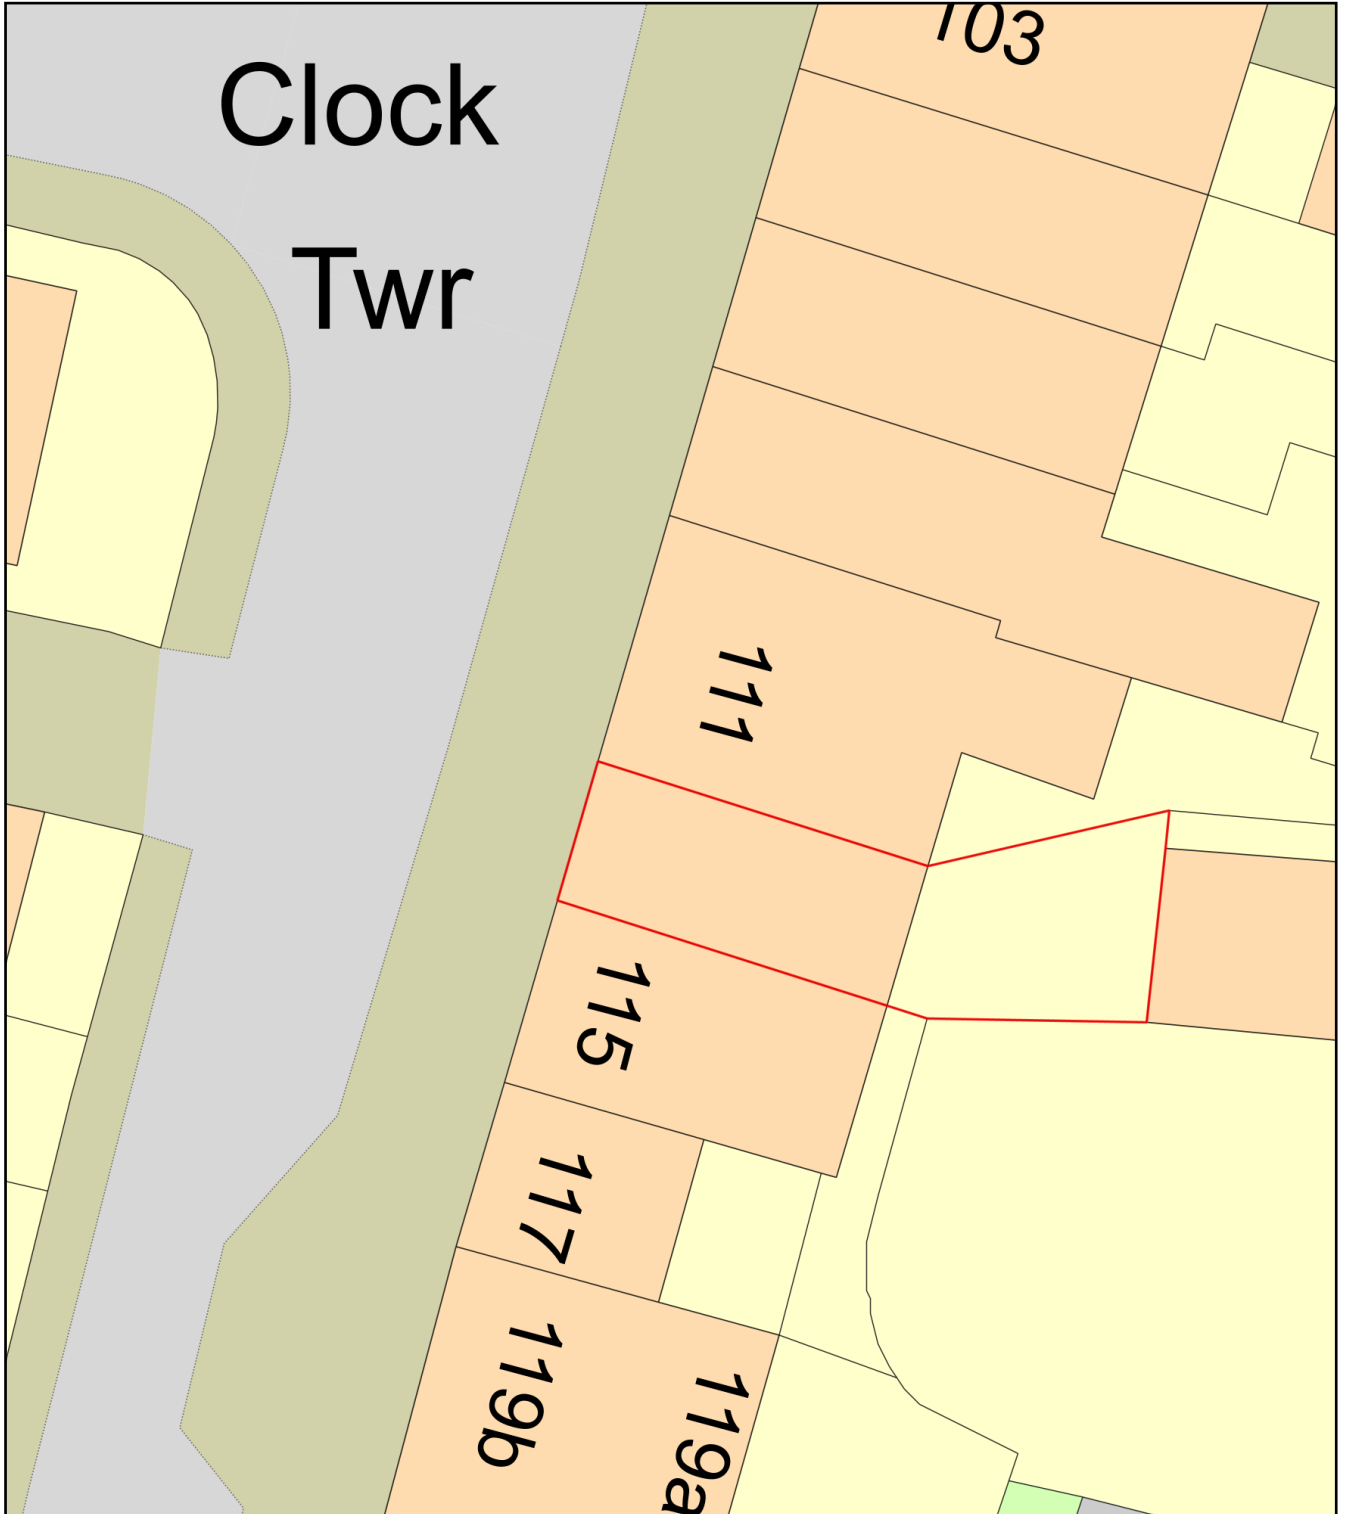

Plan Produced for: Michael Graham  
Date Produced: 23 Jan 2023  
Plan Reference Number: TQRQM23023134408355  
Scale: 1:200 @ A4