
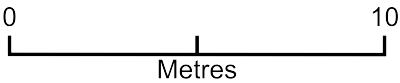


143 Whinlatter Road ASHP

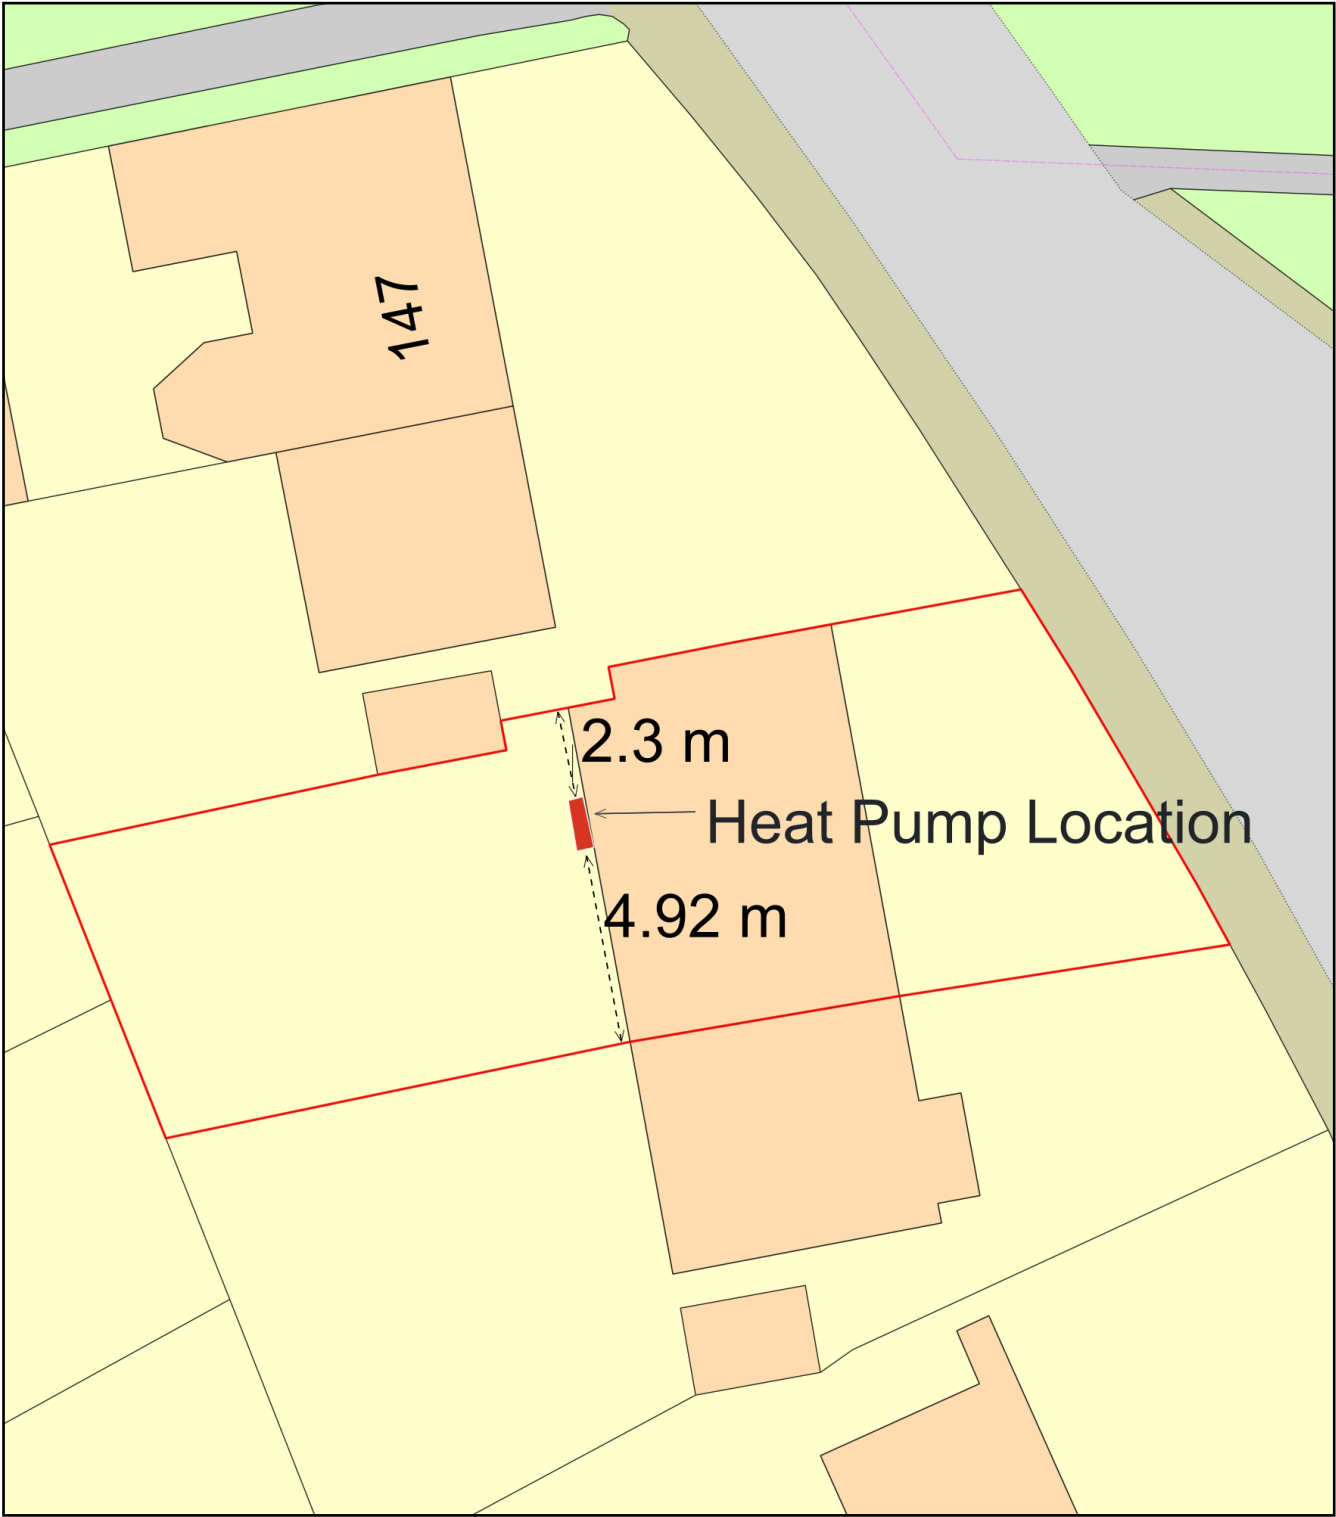

Plan Produced for: William Johnson

Date Produced: 09 Jun 2024

Plan Reference Number: TQRQM24161150112074

Scale: 1:200 @ A4