


XX- even though herras fence panels will be in this section it will not affcet pedestrian use of the pathway.

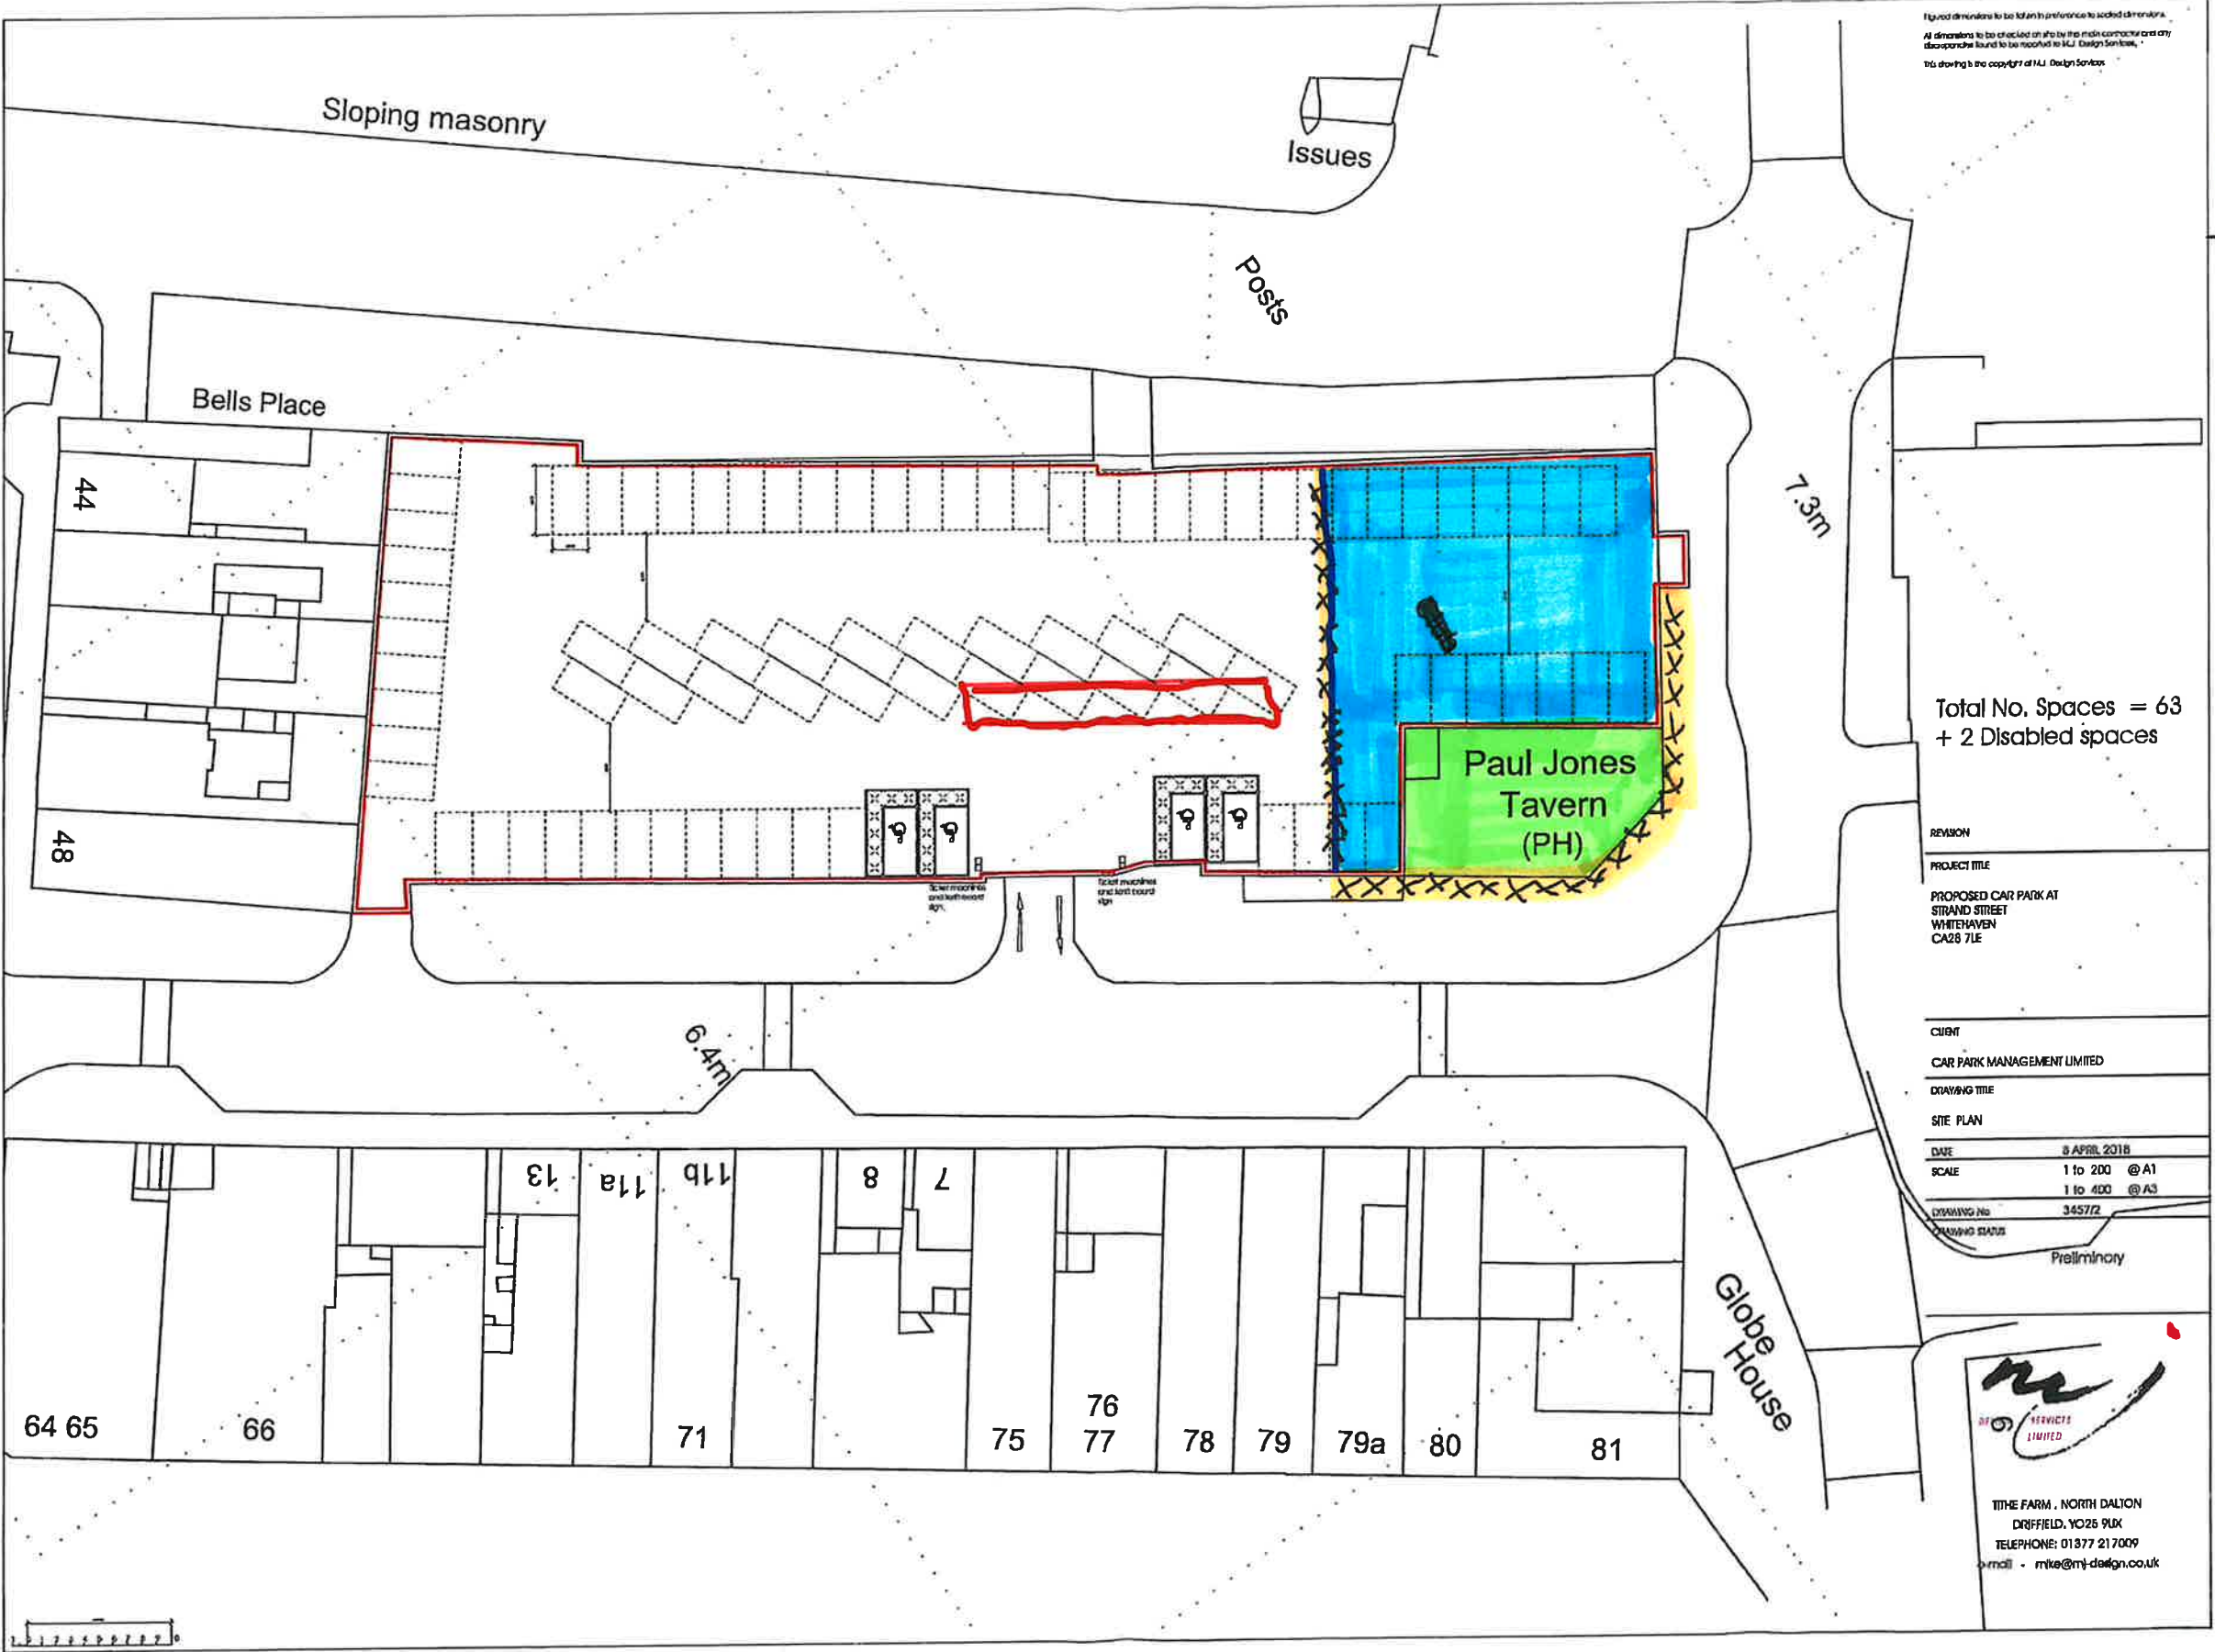


XX- HERRAS FENCING WITH MESH NETTING

The blue area is to be fenced off as a site compound

The red area is to be barred off to prevent cars parking so site wagons can safely turn onto the site

The full carpark is still open to the public and will not affect our site we only aim to close 4 spaces marked in red



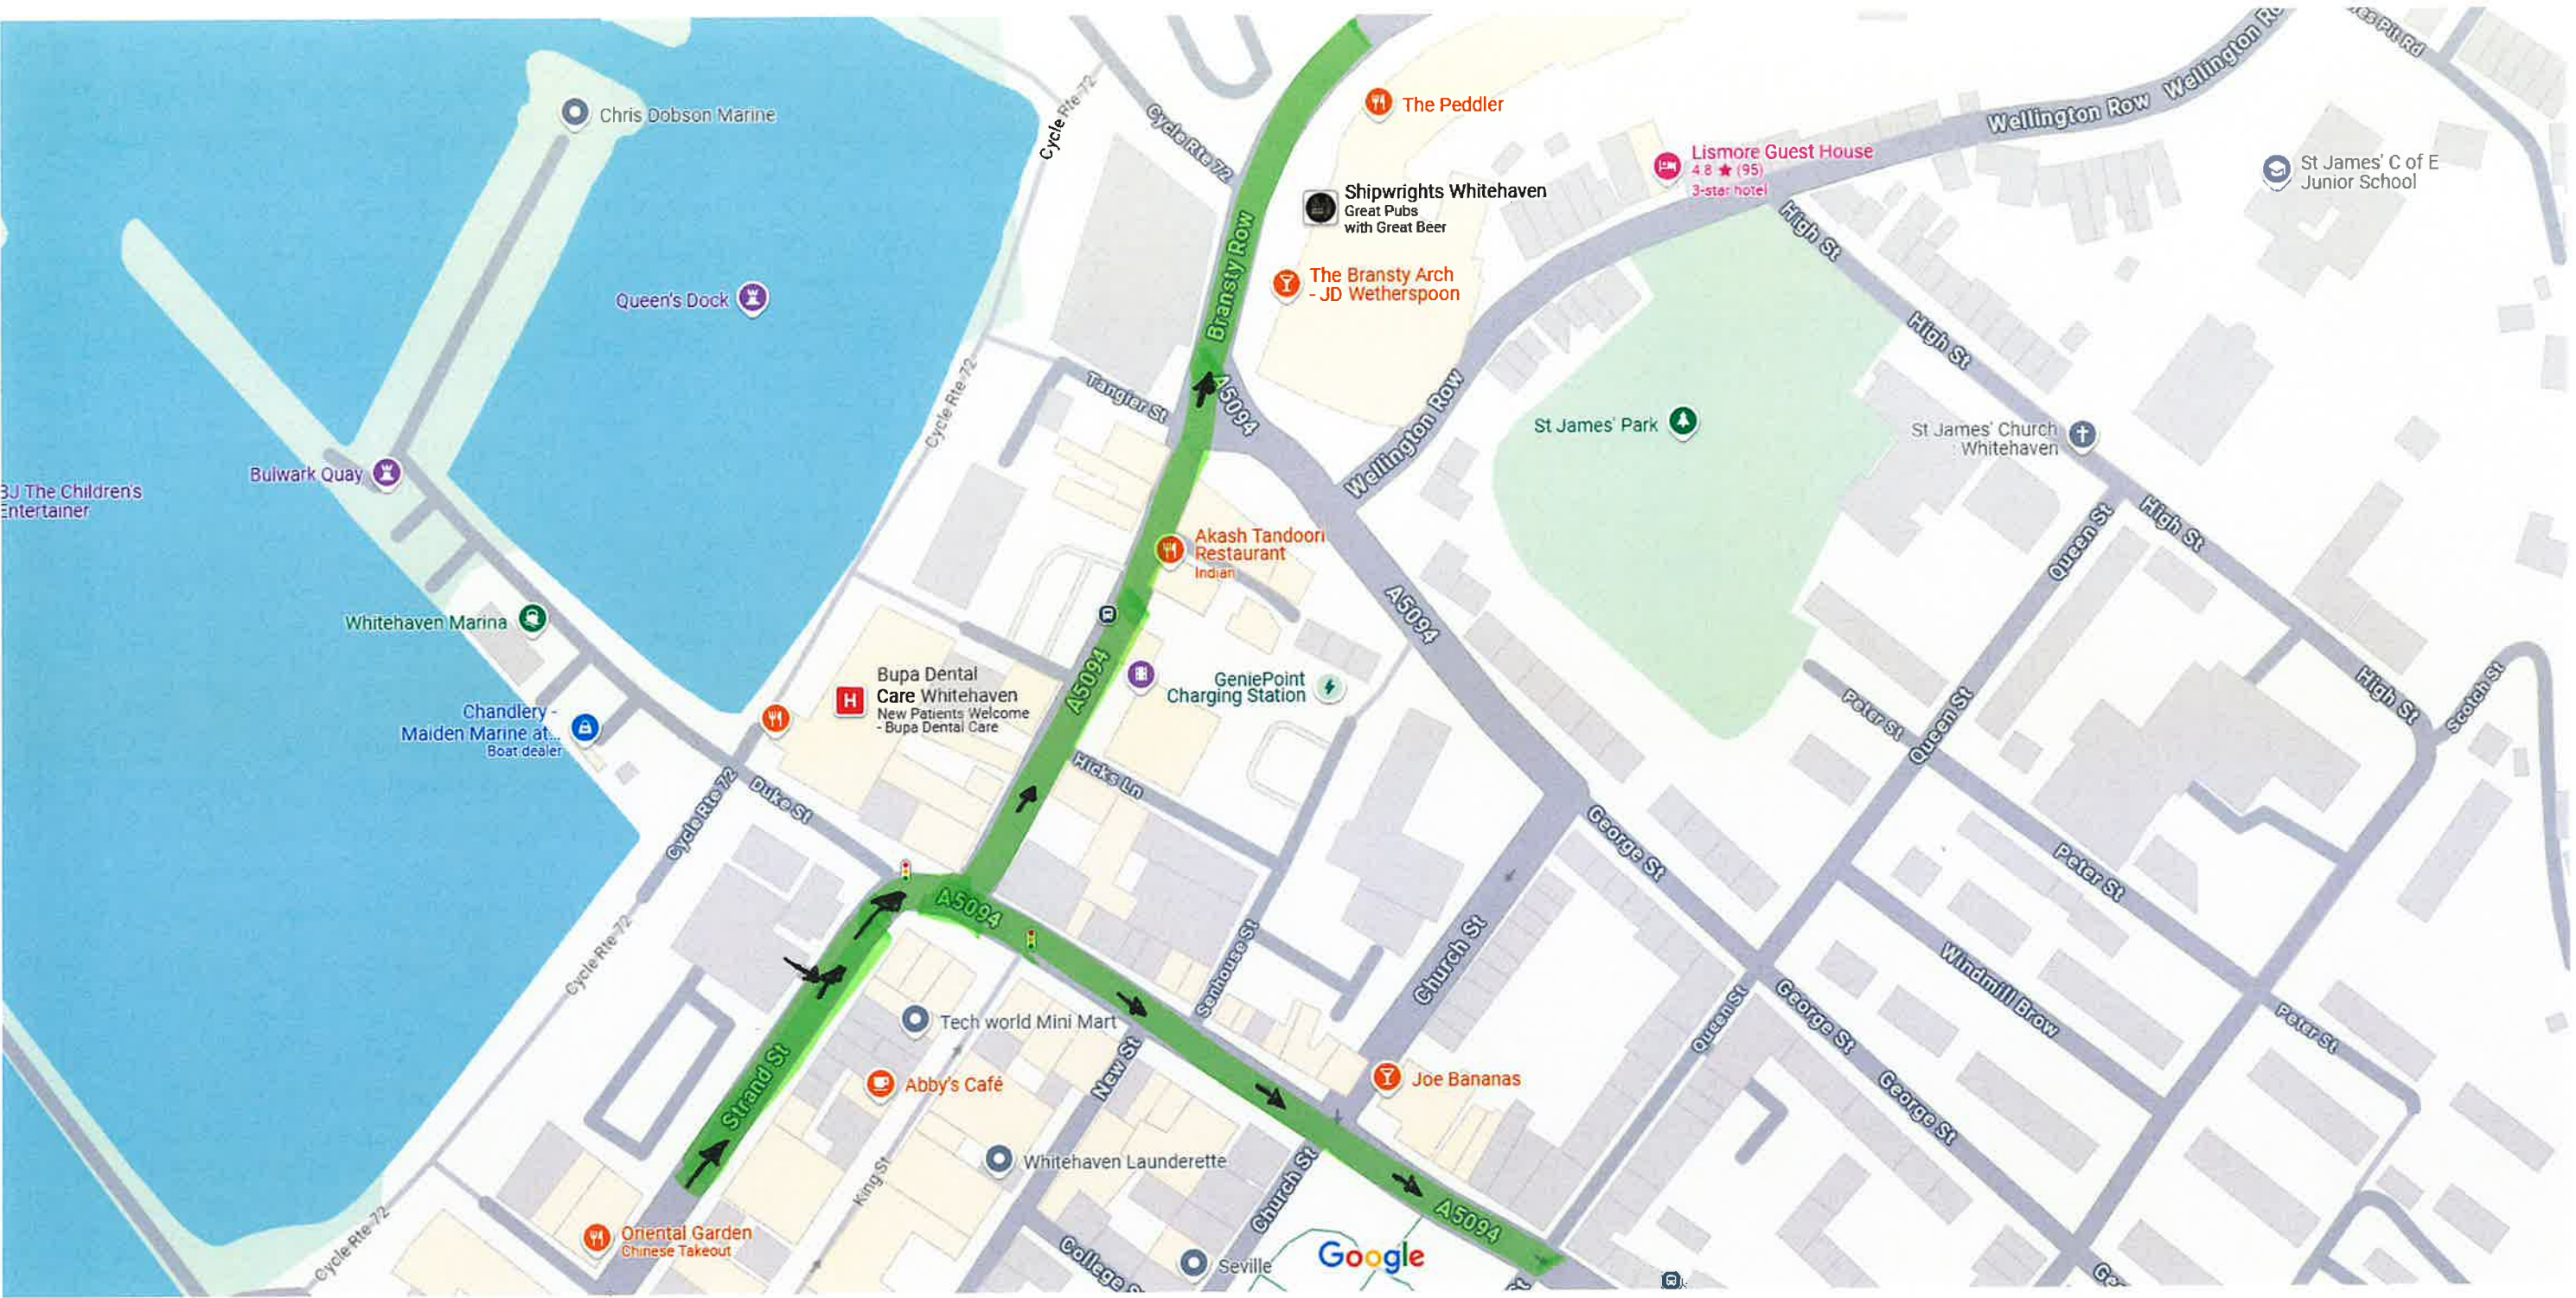

Map data ©2025 100 ft