
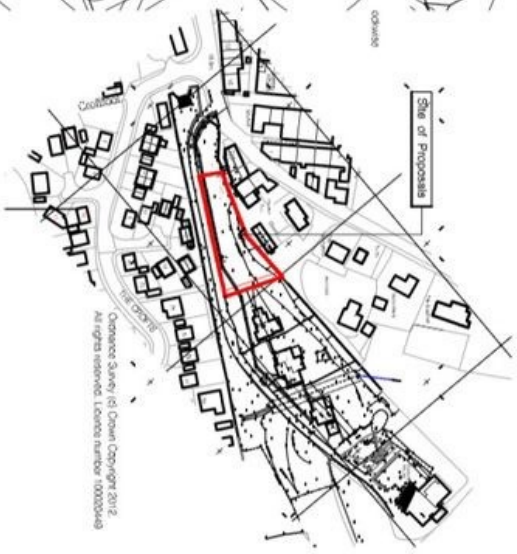


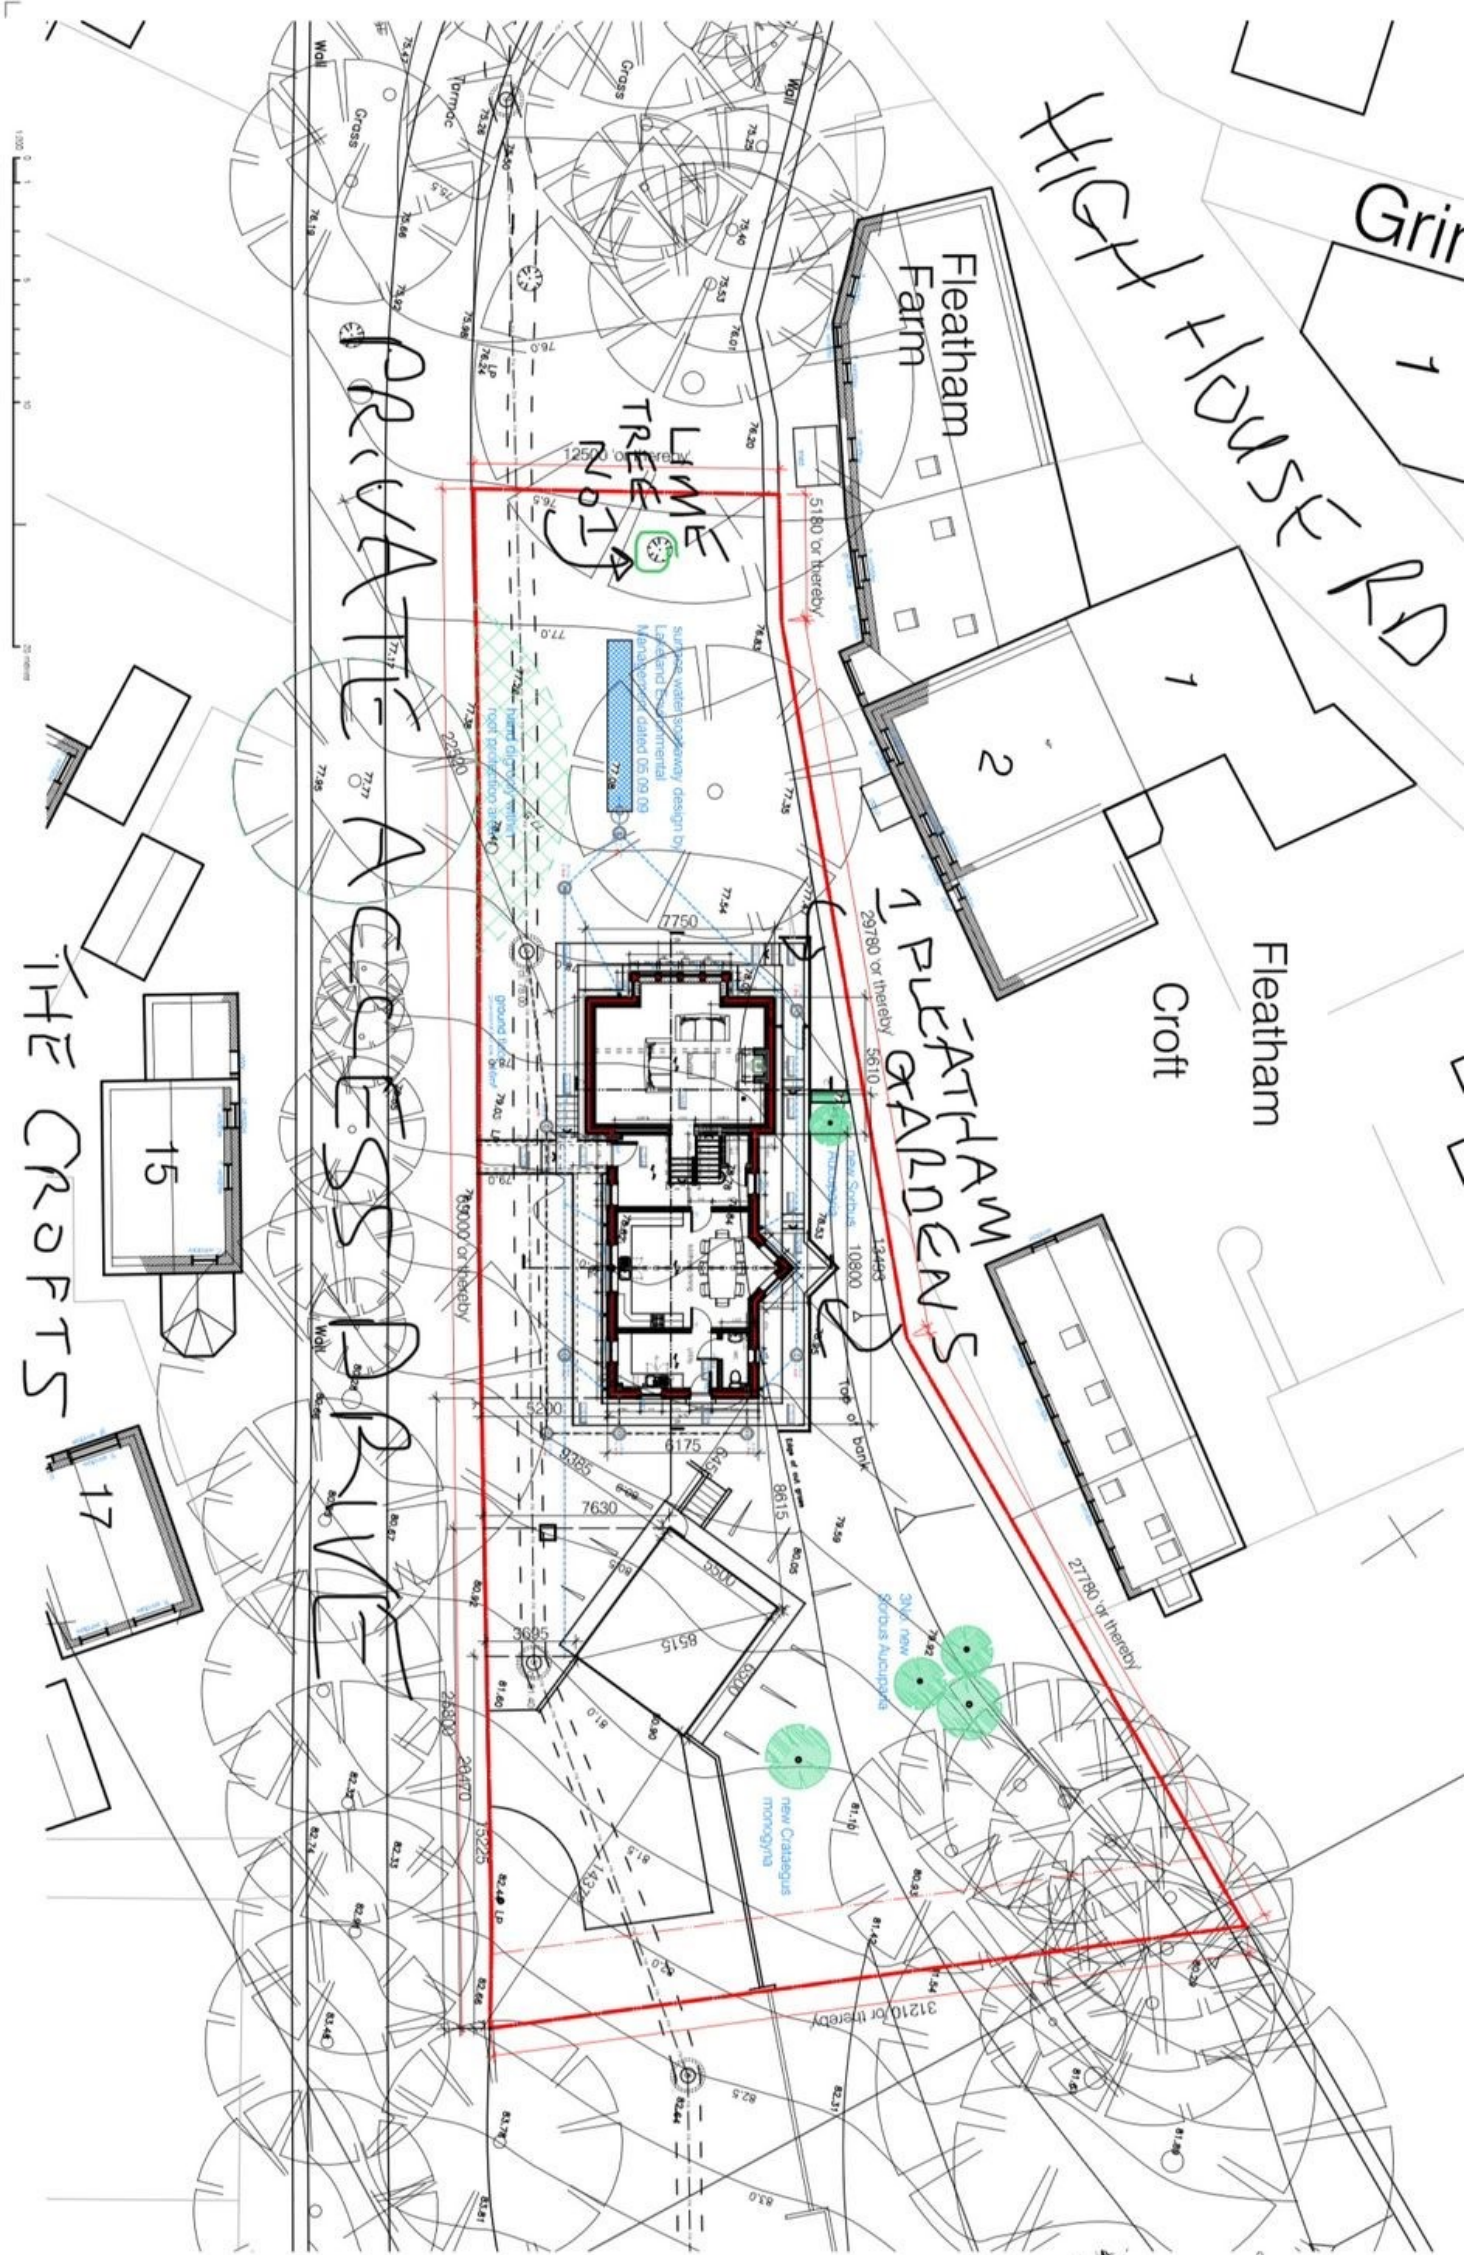

draft for discussion 04.08.13

Allan Alexander MCIAT Chartered Architectural Technologist 4 Victoria Gardens, Easington Ayrton DS12 8TW Tel: 01768 323 226 Email: allan@allanalexander.co.uk	
Client Mr Craig Connor No. 1 Cowran Cottages Padslow, Cleator Moor Cumbria CA25 5PD	
Project Proposed dwelling on Plot 1, Fleatham House St. Bees, Cumbria CA27 0BY	
Drawing Block and Location Plans AS PROPOSED	
Dwg No 1471/02 rev.0	Date 29 July 2013
Scale 1/200 @ A2	