


Location No.1 Low Padstow, Cleator Moor. scale 1:1250

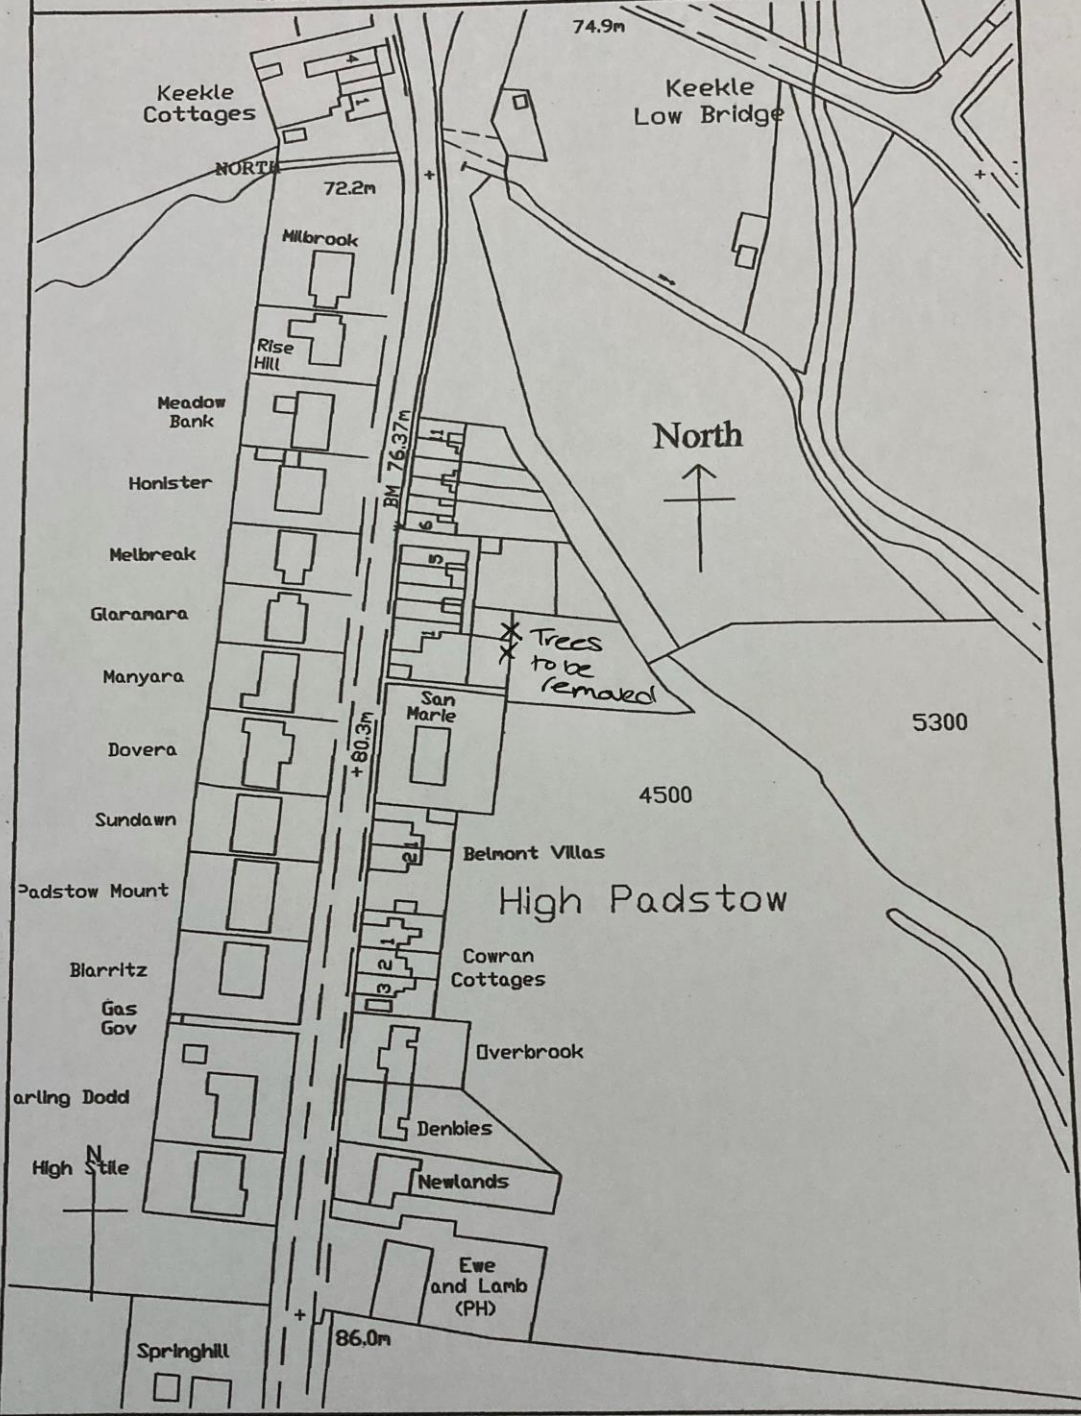

This drawing is for the sole purpose of obtaining copeland borough council planning approval 11250