



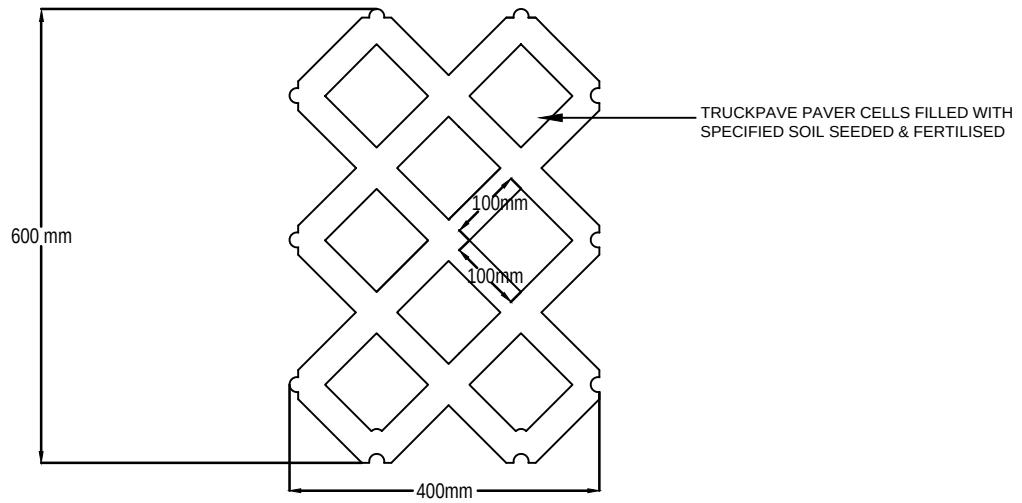

TRUCKPAVE:GRASS SURFACE PAVING GRID

SCALE 1:10

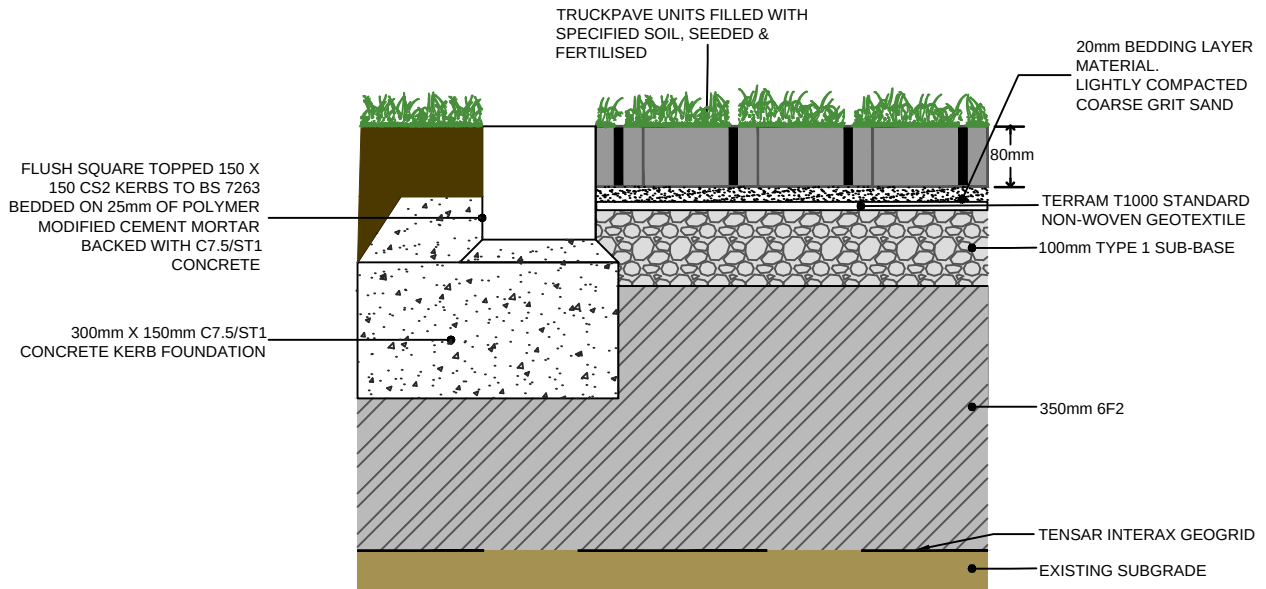

TRUCKPAVE:GRASS SURFACE:TYPICAL CONSTRUCTION PROFILE

SCALE 1:10



Scale 1:10

© Asher Associates

Client	KCS AGRICULTURAL LTD.	PLANNING APPLICATION			
Project	NORTH PARK RHEDA, PHASE 2.	 CIVIL ENGINEERS STRUCTURAL ENGINEERS PROJECT MANAGERS 32 George Street, Dumfries DG1 1EH Tel 01387 250644 www.asherassociates.co.uk	Scales	1:10 @ A4	
Title	TRUCKPAVE DETAILS		Job No.	AA7281	
			Drg. No.	AA7281/EW/11	
			Rev.		