



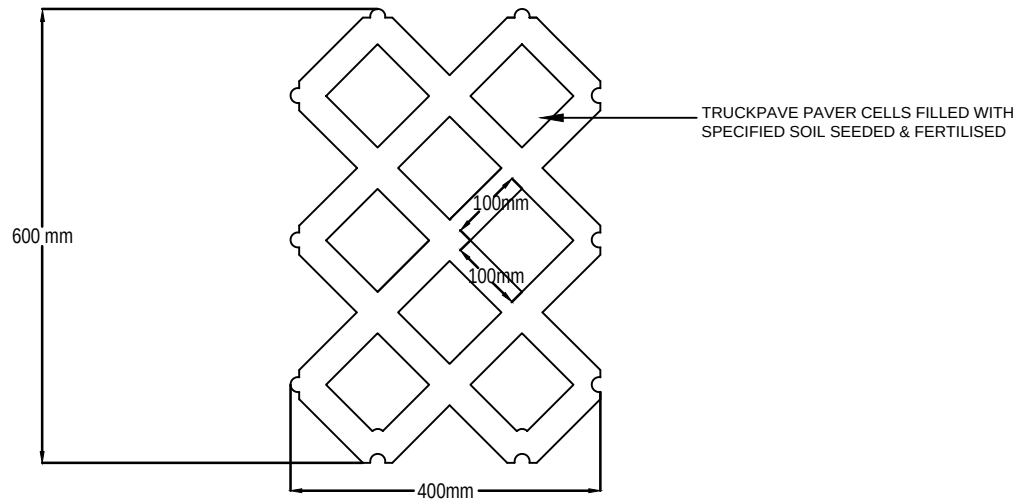

TRUCKPAVE:GRASS SURFACE PAVING GRID

SCALE 1:10

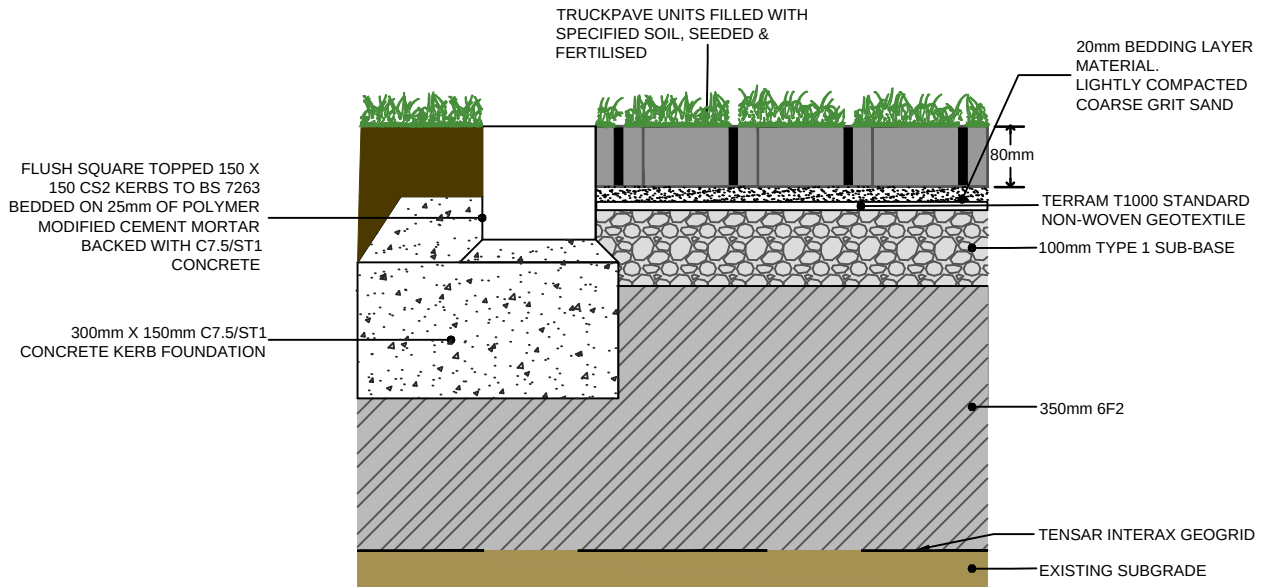

TRUCKPAVE:GRASS SURFACE:TYPICAL CONSTRUCTION PROFILE

SCALE 1:10



Scale 1:10

© Asher Associates

Rev. ORIGINAL DRAWING.

ROM 27.05.24 WAM 27.05.24 WAM 27.05.24

Drawn Date Checked Date Apprd Date

Client KCS AGRICULTURAL LTD.

PLANNING APPLICATION

Project NORTH PARK RHEDA,
PHASE 2.



Scales 1:10 @ A4

Job No. AA7281

Drg. No. AA7281/EW/11

Title TRUCKPAVE DETAILS

CIVIL ENGINEERS
STRUCTURAL ENGINEERS
PROJECT MANAGERS

32 George Street, Dumfries DG1 1EH
Tel 01387 250644 www.asherassociates.co.uk

Rev.