




NE ELEVATION

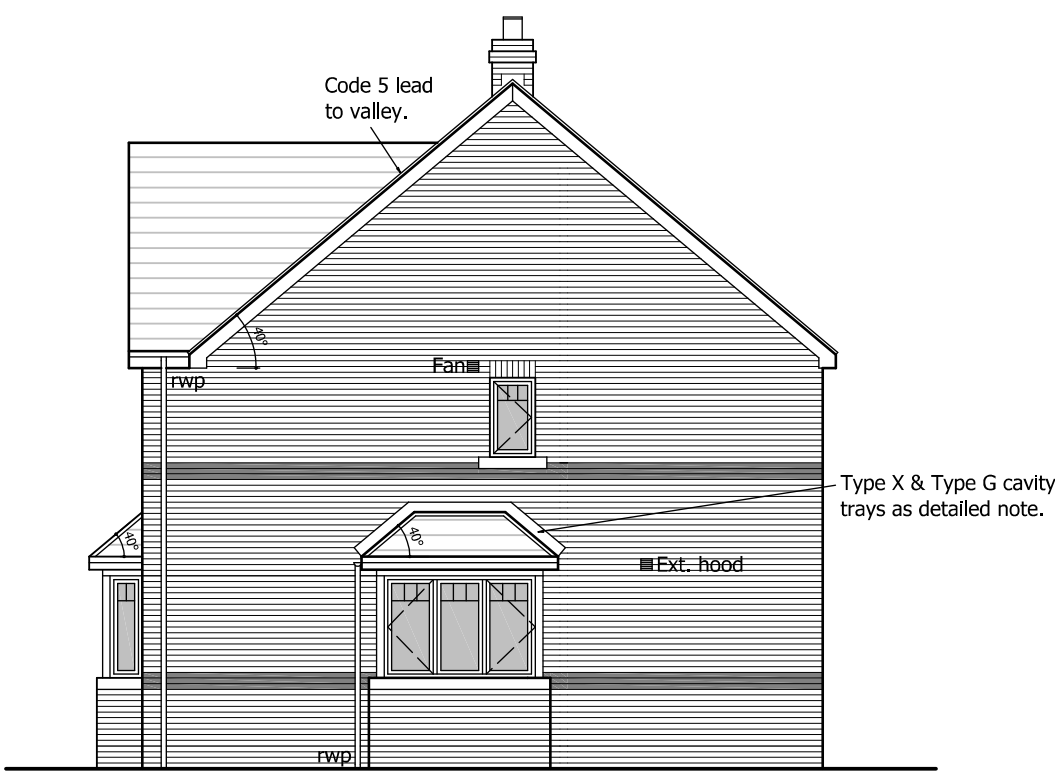


SE ELEVATION

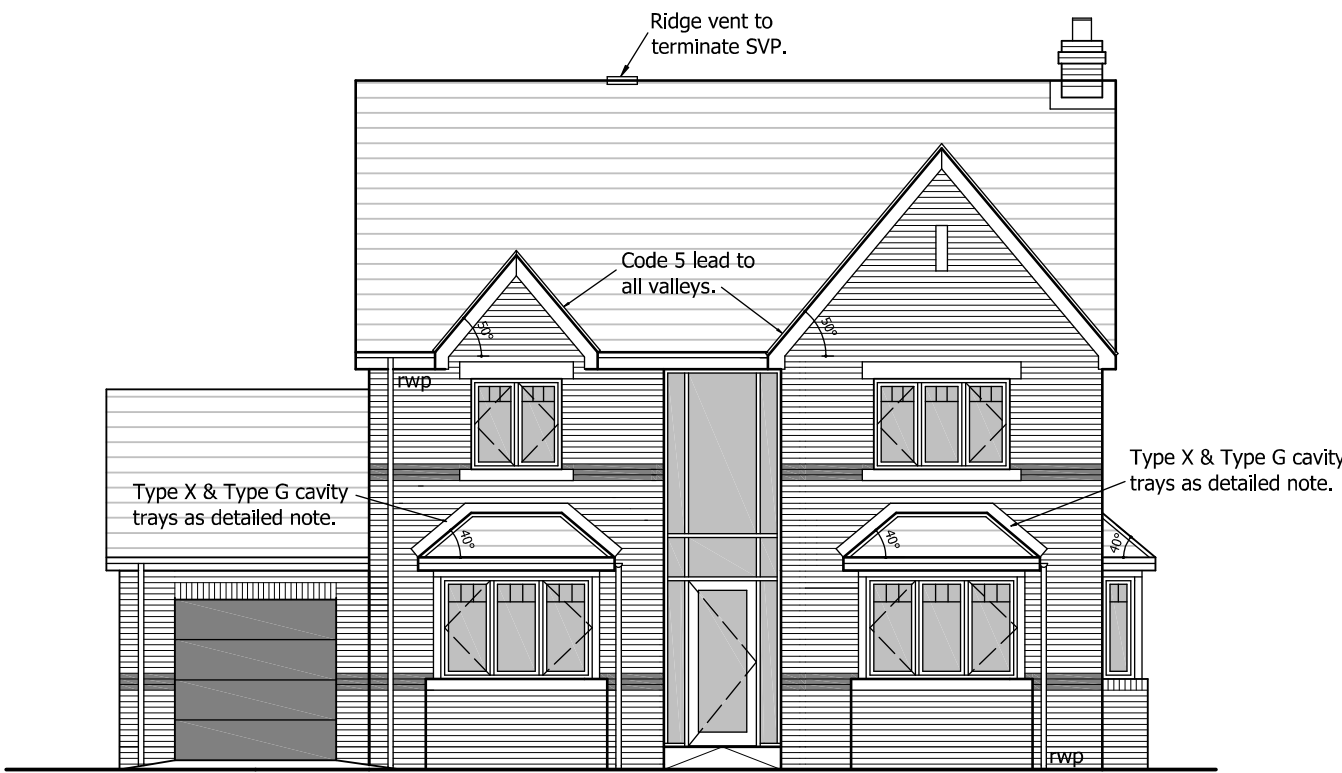


SW ELEVATION

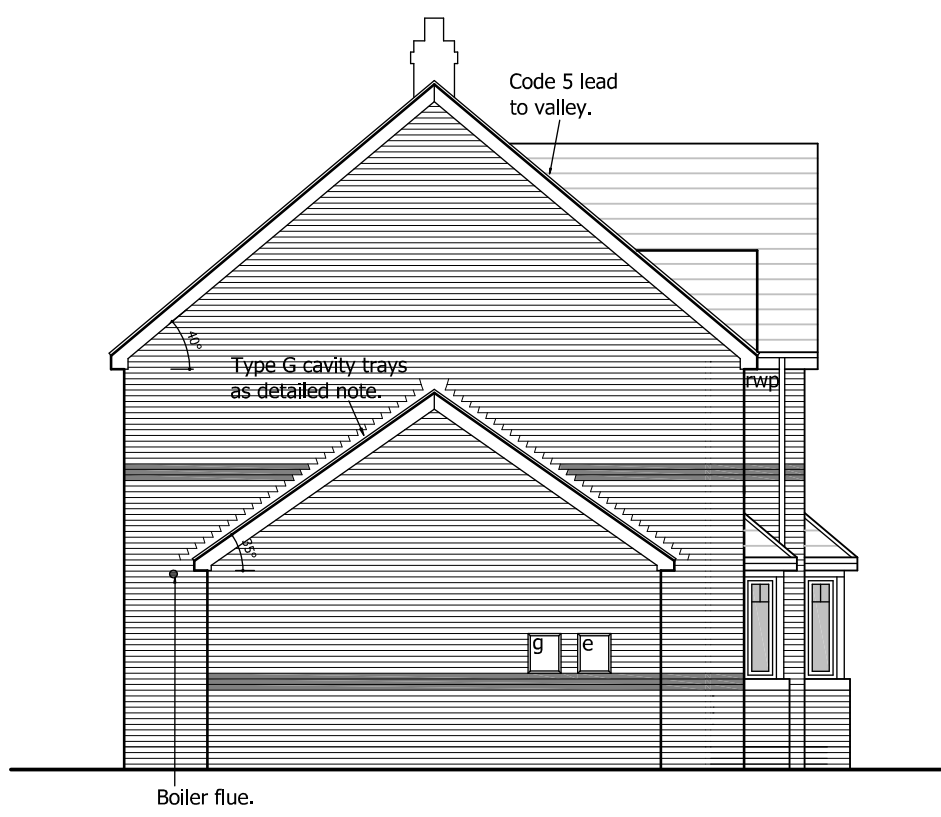


NW ELEVATION

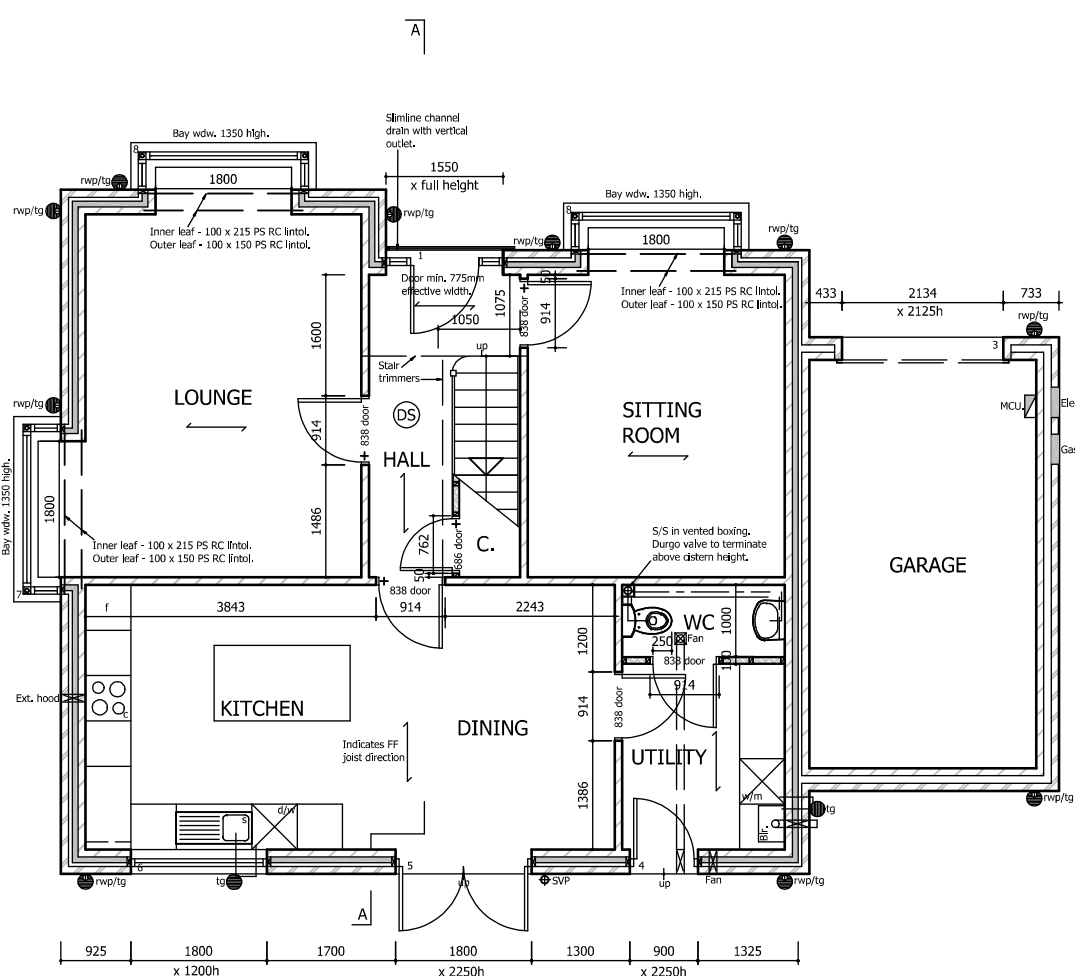

GF PLAN

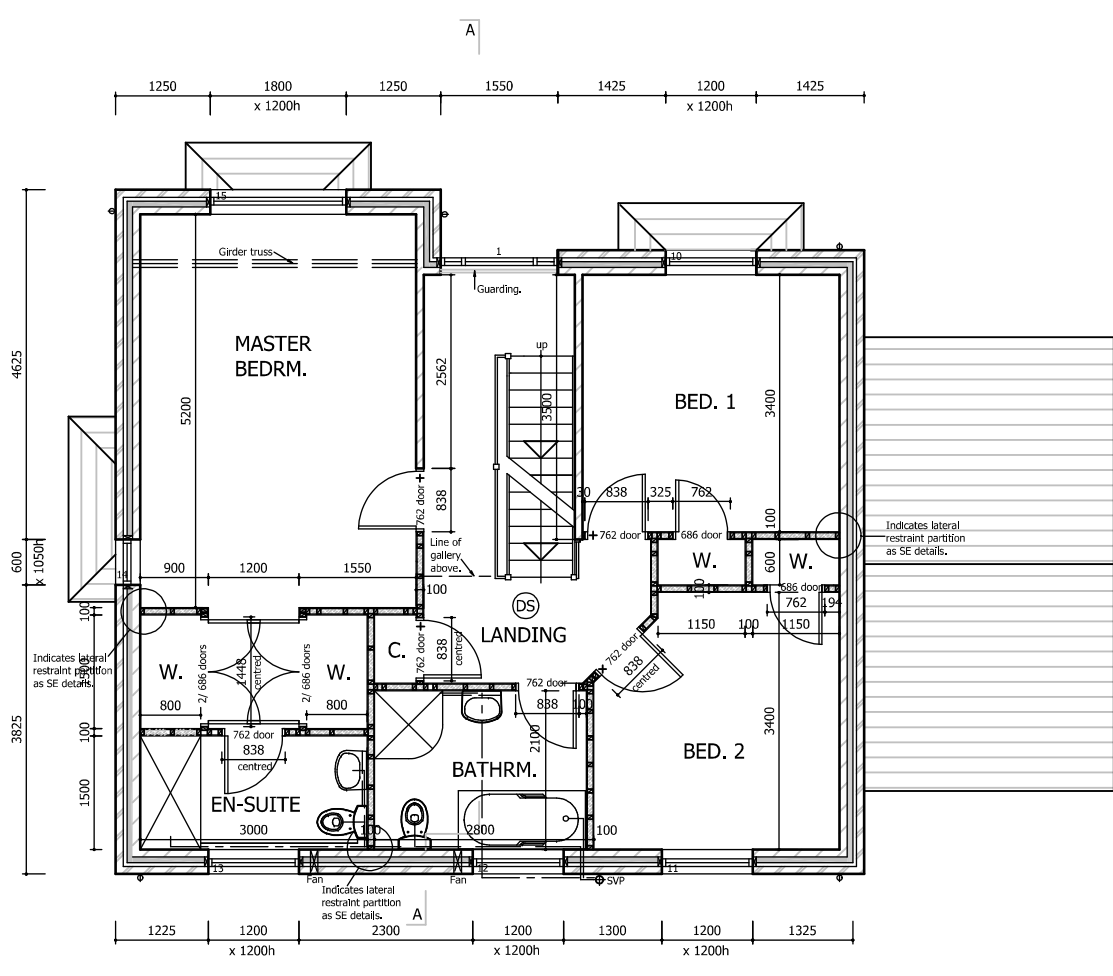

FF PLAN

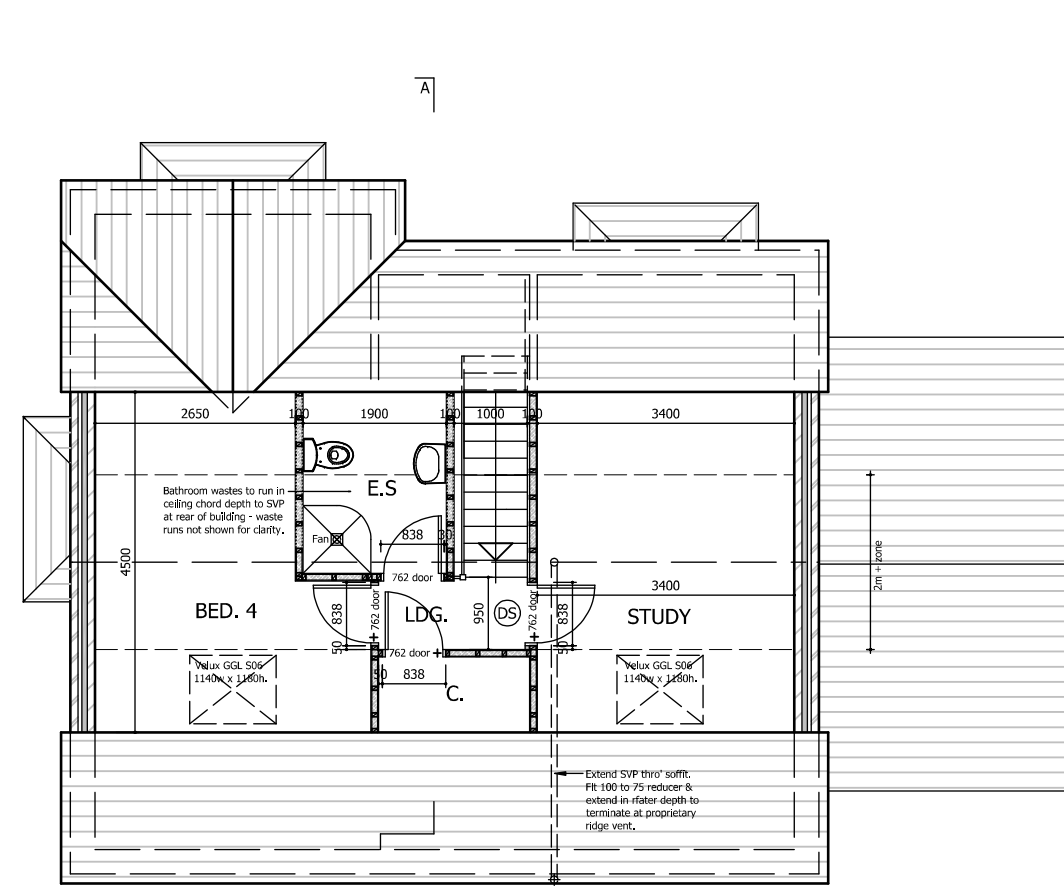

SF PLAN

EXTERNAL FINISHES

Marley Monarch smooth grey/black mix concrete interlocking roof tiles.

Black uPVC RW goods.

Facing brickwork walls with St. Bees red sandstone walling where shown.

No.	Date	Revision	Initial

ALPHA DESIGN

Architectural Services
Member of the Chartered Institute of
Architectural Technologists

Tel: 01900 829199

Project
KEEKLE MEADOWS,
CLEATOR MOOR

Client
HIGH GRANGE
DEVELOPMENTS LTD.

Drawing
DWELLING TYPE A1 -
PLANS & ELEVATIONS

Scale 1:100 @ A1 Drawn GB

Checked Date SEPT. 2017

Drawing No.
06/11/542 - 124

This drawing and design is copyright and must not be reproduced in part or in whole without prior written consent. Contractors must verify all dimensions on site before commencing work or preparing shop drawings.