


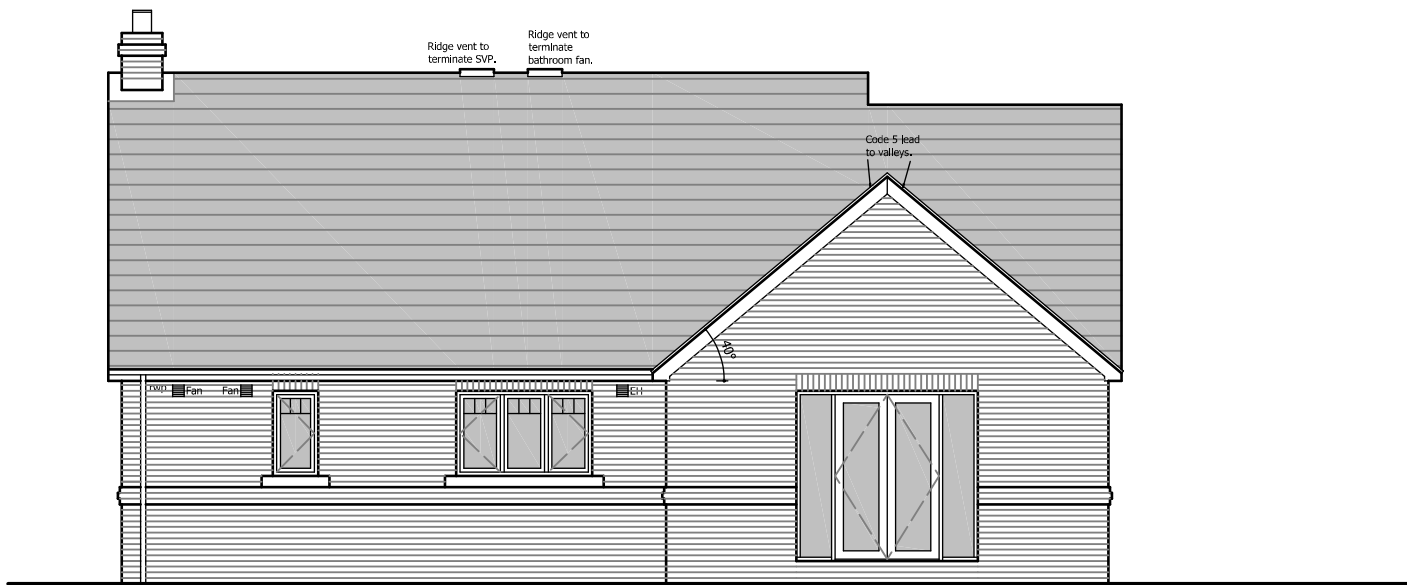


NE ELEVATION




NW ELEVATION




SW ELEVATION

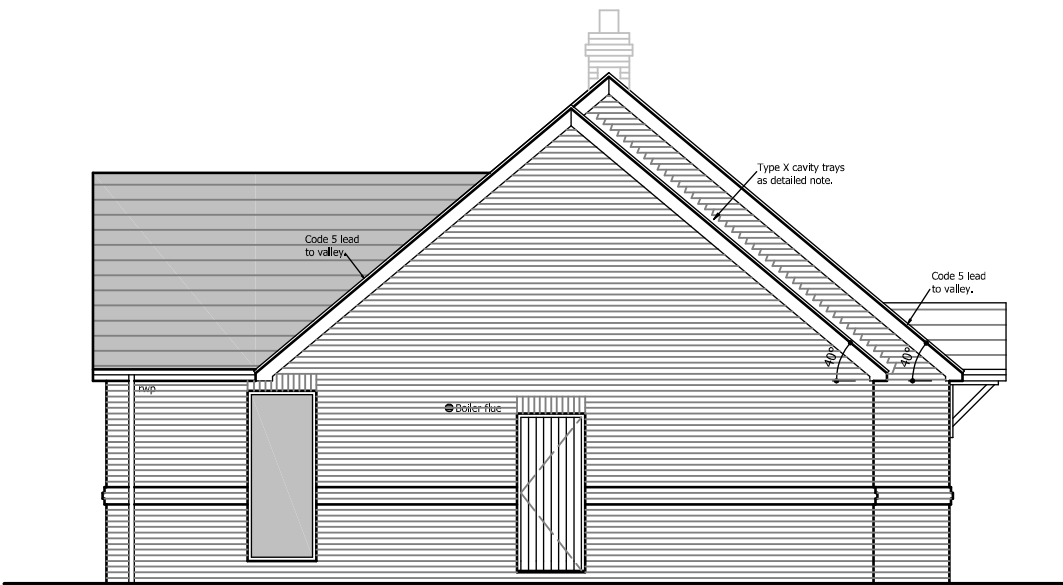

SE ELEVATION

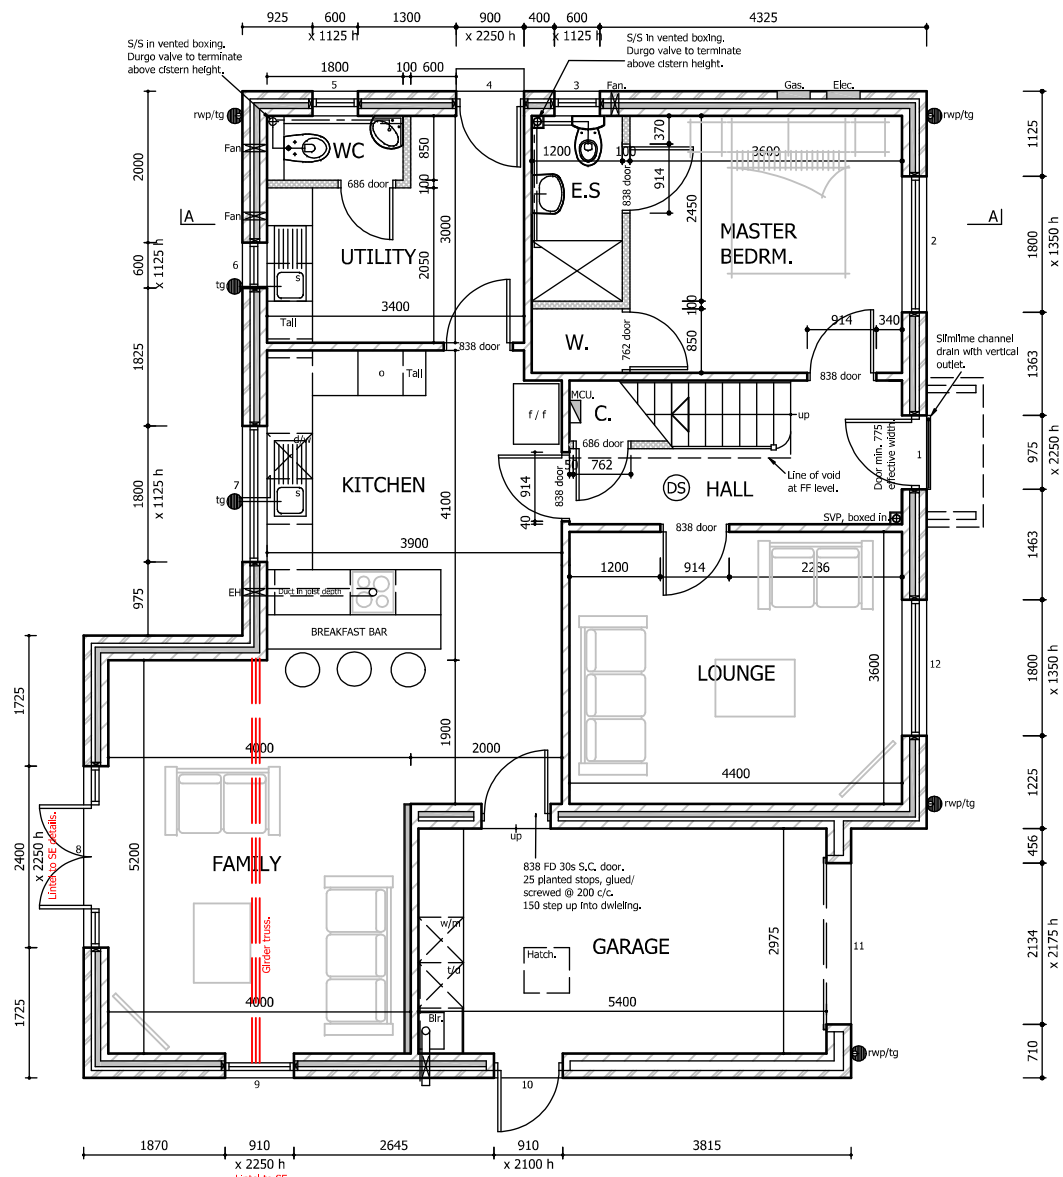

GF PLAN  
93.62m2 G.I.A. plus  
garage @ 16.06m2 G.I.A.

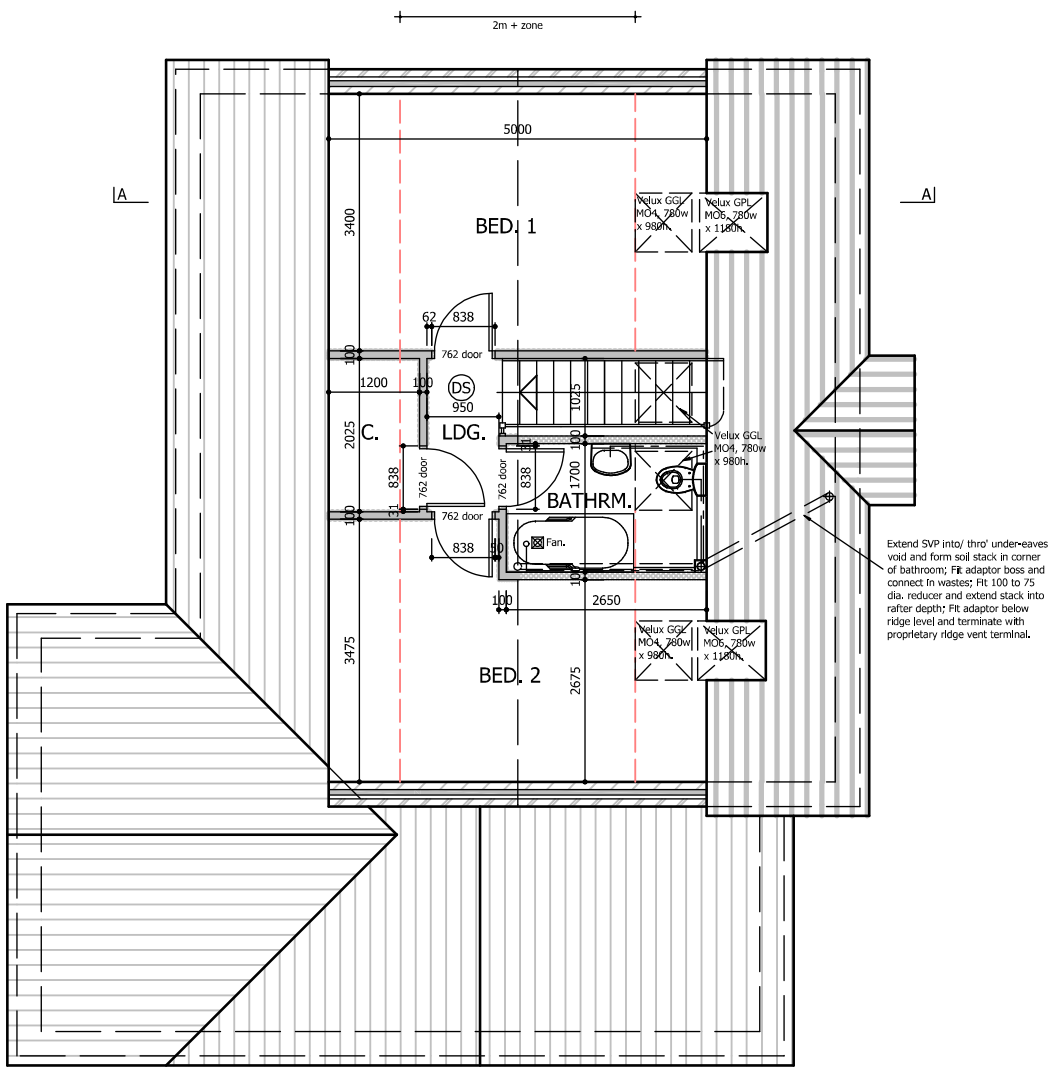

FF PLAN  
45.50m2 G.I.A.

|     |      |          |         |
|-----|------|----------|---------|
| No. | Date | Revision | Initial |
|     |      |          |         |

**ALPHA DESIGN**  
Architectural Services  
Member of the Chartered Institute of  
Architectural Technologists

Tel: 01900 829199

Project  
**LAND OFF HOPEDENE,  
MILL HILL,  
CLEATOR MOOR**

Client  
**HIGH GRANGE  
DEVELOPMENTS LTD.**

Drawing  
**DWELLING TYPE C/1 -  
PLANS & ELEVATIONS**

Scale 1:100 @ A1      Drawn    GB  
Checked                      Date    APRIL 2021

Drawing No.  
**06/11/542 - 205**

This drawing and design is copyright and must not be reproduced in part or in whole without prior written consent. Contractors must verify all dimensions on site before commencing work or preparing shop drawings.