




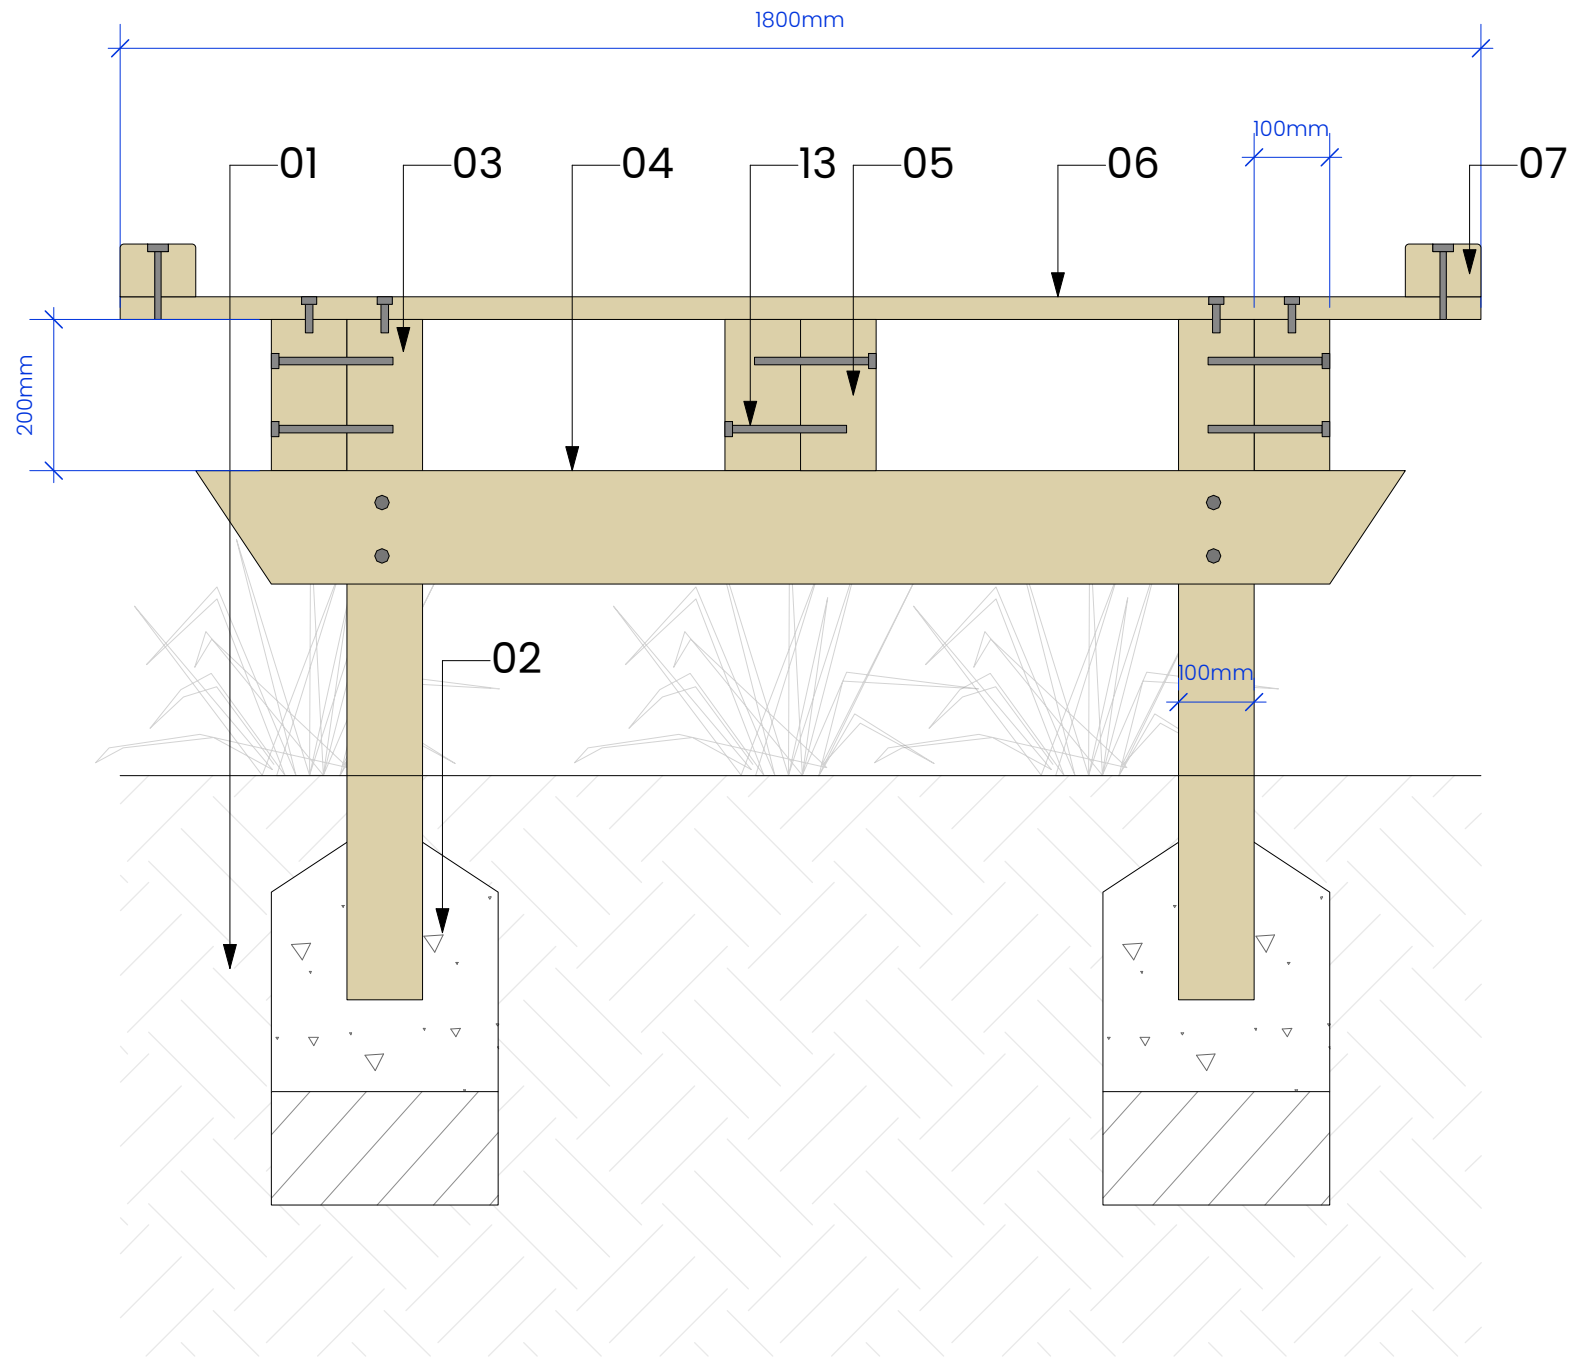


D01 S3.0 – Typical Timber Boardwalk – Section
Scale: 1:10

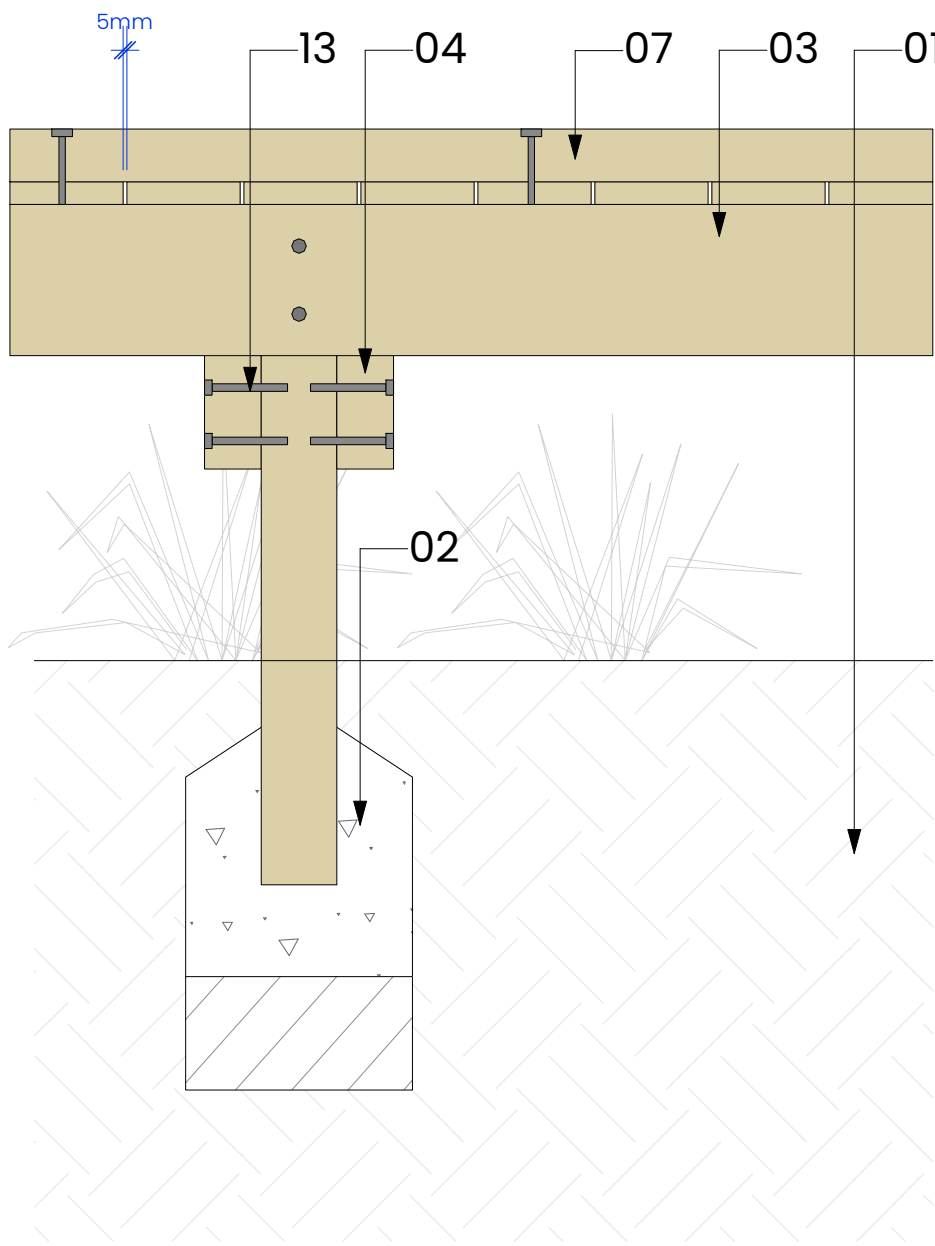


D02 S3.0 – Typical Timber Boardwalk – Elevation
Scale: 1:10

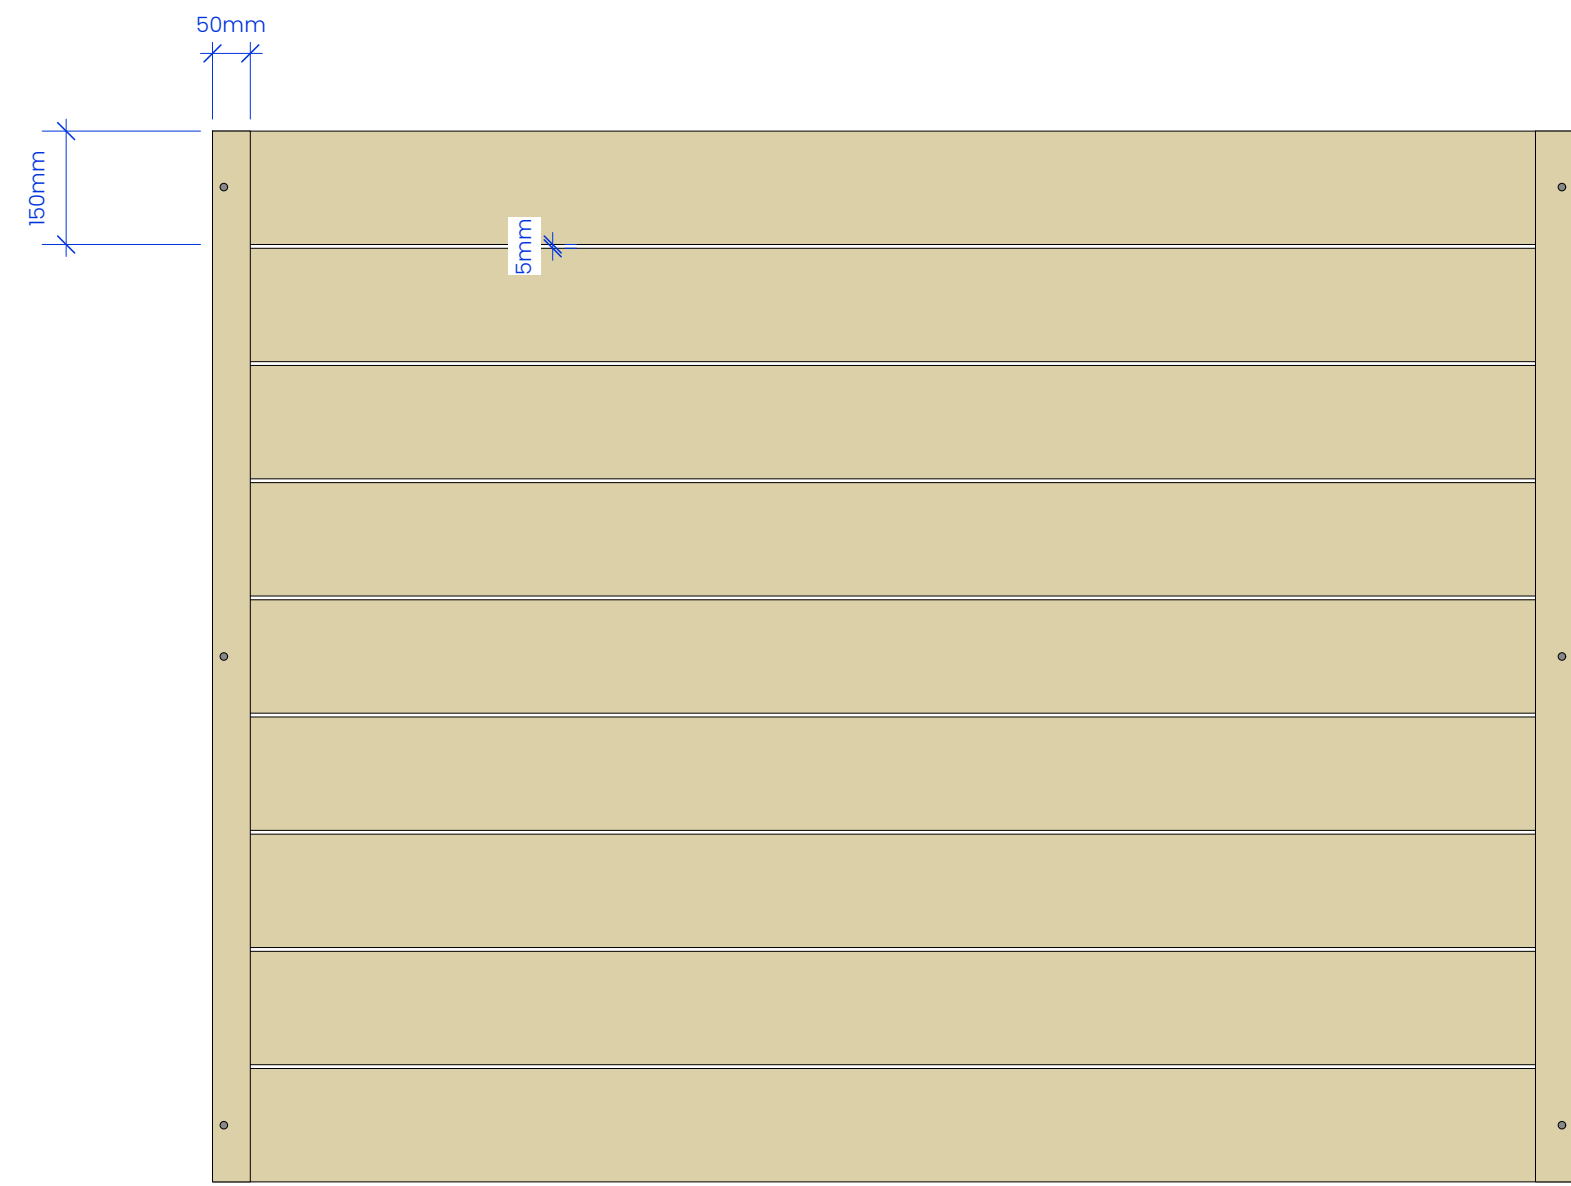


D03 S3.0 – Typical Timber Boardwalk – Plan View
Scale: 1:10

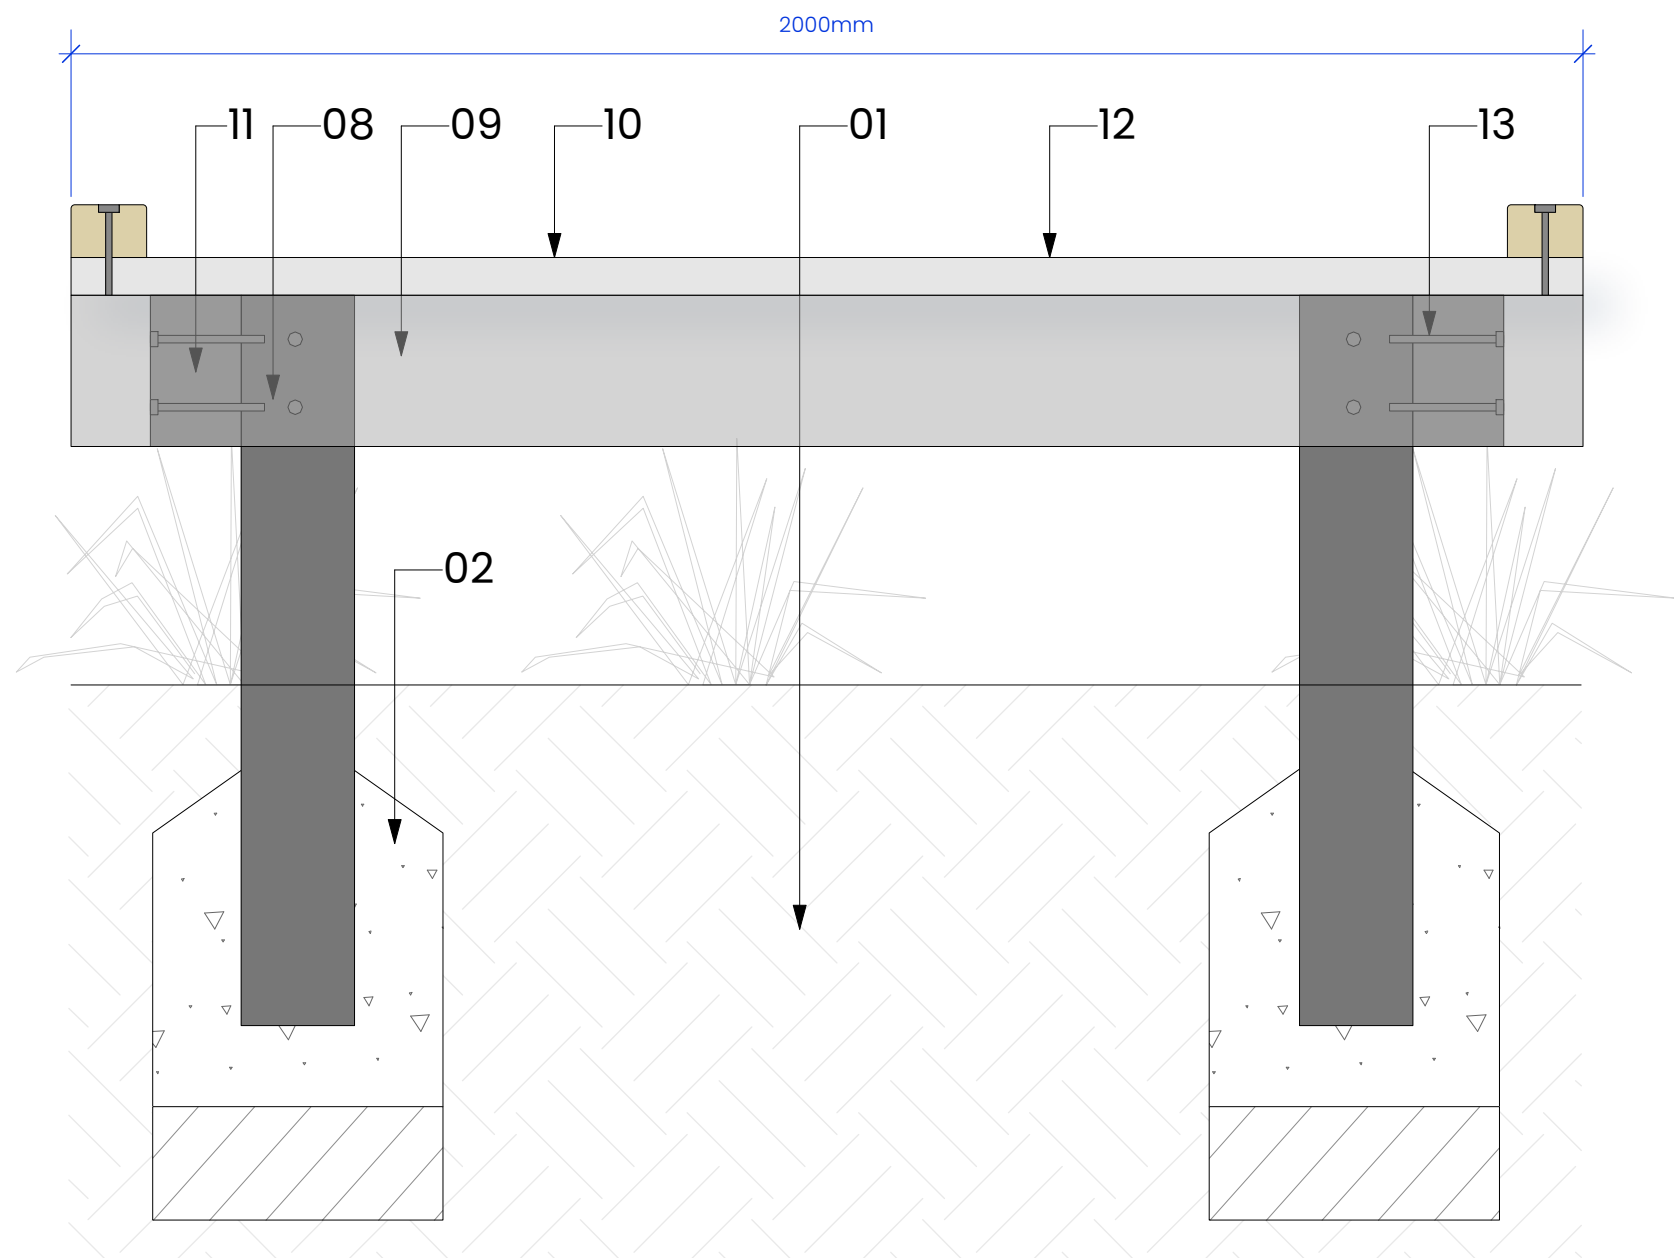

D04 S9.0 – Metal Boardwalk – Section
Scale: 1:10

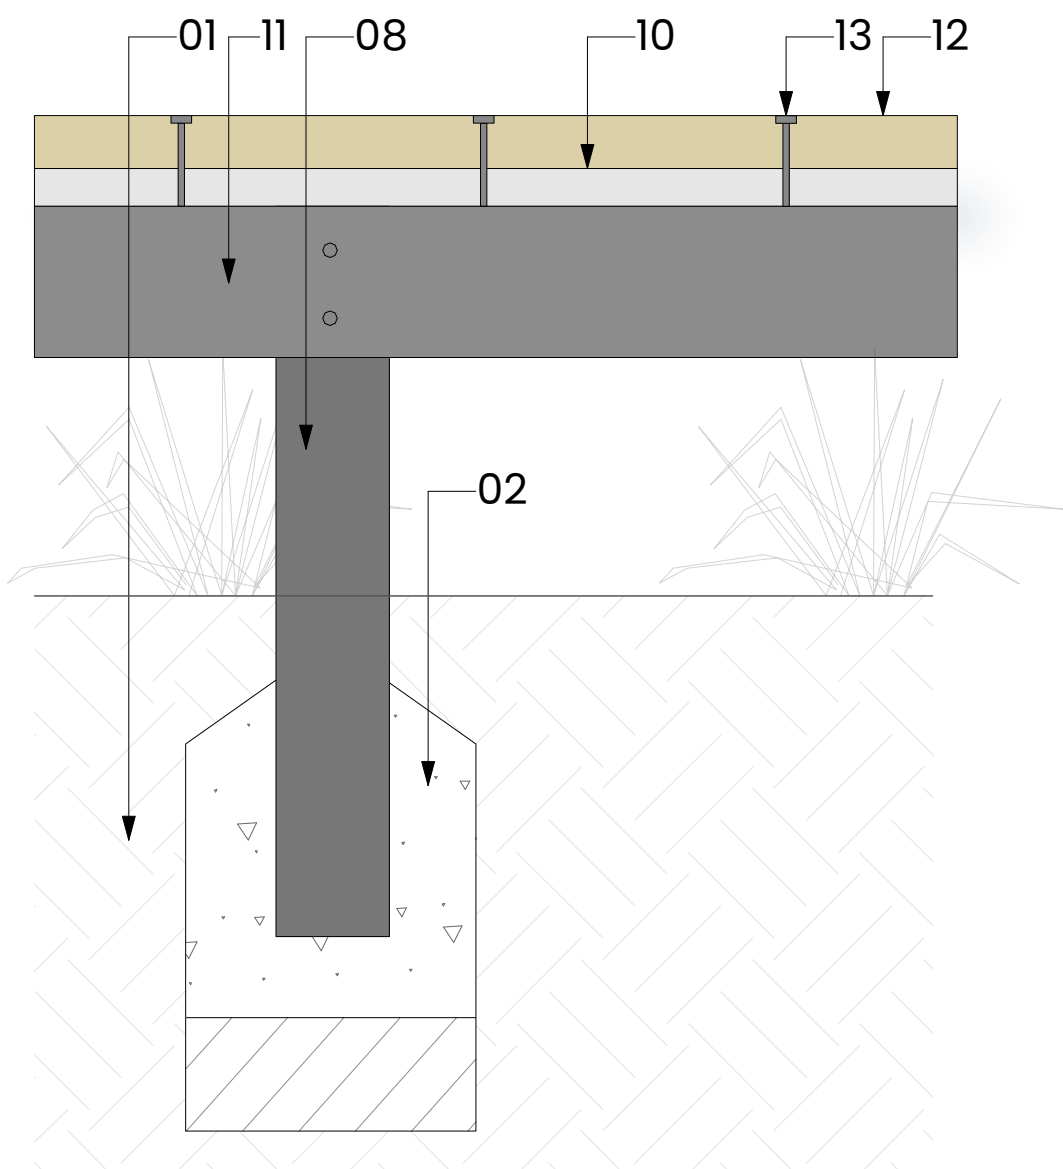

D05 S9.0 – Metal Boardwalk – Elevation
Scale: 1:10

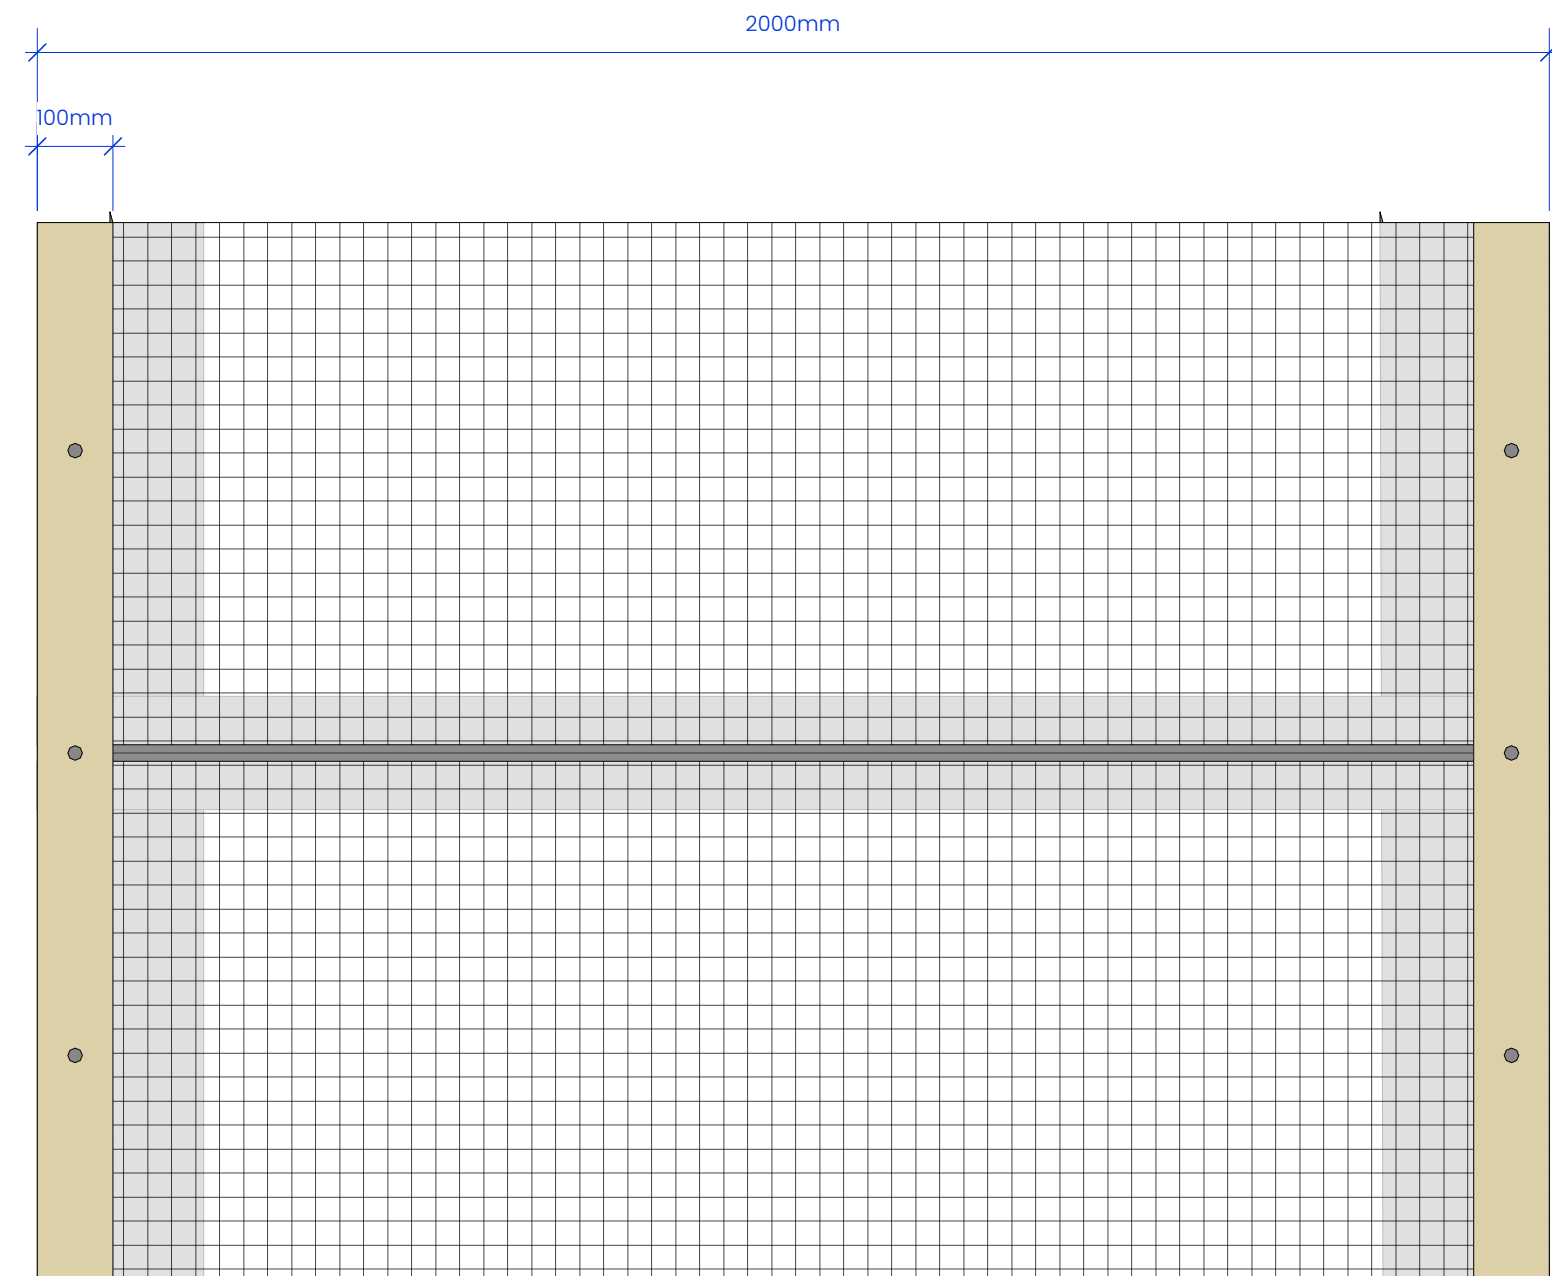

D06 S9.0 – Metal Boardwalk – Plan View
Scale: 1:10

NOTES:
1. DO NOT SCALE FROM THIS DRAWING. ALWAYS WORK TO NOTED DIMENSIONS.
2. ALL SETTING-OUT LEVELS AND DIMENSIONS TO BE CHECKED ON SITE PRIOR TO THE INSTALLATION OF MATERIALS AND ANY DISCREPANCIES ARE TO BE BROUGHT TO THE ATTENTION OF THE CONTRACT ADMINISTRATOR IMMEDIATELY.
3. THIS DRAWING MUST BE READ WITH THE RELEVANT SPECIFICATION DOCUMENTS AND DETAIL DRAWINGS. ANY DISCREPANCIES MUST BE BROUGHT TO THE ATTENTION OF THE CONTRACT ADMINISTRATOR IMMEDIATELY.
4. THIS DRAWING IS COPYRIGHT PROTECTED AND MAY NOT BE REPRODUCED IN WHOLE OR PART WITHOUT WRITTEN AUTHORITY.
5. ALL DIMENSIONS ARE IN MILLIMETRES UNLESS OTHERWISE STATED.
6. NOTE DRAWING SUSTAINABILITY CODE SHOWN BELOW. DRAWING NOT TO BE USED FOR CONTRACTUAL AGREEMENT WITHOUT A1 STATUS.

THIS DRAWING WAS PLOTTED ON:
14/08/2025

DATE	REV	ZONE	DESCRIPTION	CHK
29/05/25	P01		Issued for coordination	MDM
04/06/25	P02		Updated issue for coordination	MDM
14/08/25	P03		Stage 4 issue	MDM

KEY

- 01.** EXISTING GROUND CONDITIONS
- 02.** CONCRETE HAUNCHING – TO ENGINEER'S DETAIL AND SPECS
- 03.** 200 x 100mm TIMBER POSTS – STRUCTURAL ELEMENT TO ENGINEER'S DETAIL AND SPEC
- 04.** DOUBLE TIMBER HEADSTOCK – STRUCTURAL ELEMENT TO ENGINEER'S DETAIL AND SPEC
- 05.** TIMBER JOISTS – STRUCTURAL ELEMENT TO ENGINEER'S DETAIL AND SPEC
- 06.** TIMBER DECK BOARDS – SPEC CLAUSE Q55/120
- 07.** TIMBER EDGE RESTRAINT – SPEC CLAUSE Q55/120
- 08.** STEEL POST – STRUCTURAL ELEMENT TO ENGINEER'S DETAIL AND SPEC
- 09.** STEEL RAIL – STRUCTURAL ELEMENT TO ENGINEER'S DETAIL AND SPEC
- 10.** STEEL GRID – SPEC CLAUSE Q55/121
- 11.** STEEL STRUCTURAL BEAM – TO ENGINEER'S DETAIL AND SPEC
- 12.** TIMBER EDGE RETRAINT – SPEC CLAUSE Q55/121
- 13.** FIXING BOLT – TO ENGINEERS DETAIL AND SPEC

NOTE
SUBJECT TO ENGINEER REVIEW / COMMENT

NOTE
DESIGN INTENT – FINAL DIMS TO MANUFACTURER DETAIL



ORIGINATOR			
	W	layer:studio	MANCHESTER NEWCASTLE
	T	01625 523 157	80 Grove Street Studio 39
	E	manchester or newcastle@layer.studio	Willslow 39 High Bridge Works
			Cheshire Newcastle-upon-Tyne
			SK9 1DR NE1 1EW
Client			
Cumberland Council			
Project			
The Iron Line			
Millom, Cumbria			
Drawing Title			
D Typical Details - Hardworks			
Created By	Checked By	Scale	Sheet Size
CE	CL	As Noted	A1
Project Number	Originator	Volume	Level
289	LYR	XX-ZZ-DWG-L-6001	Number
Work Stage	Status	Revision	
Stage 4	S4	P03	