



## **D01** Corten Capping Detail




## D02 Typical Fence Plan View

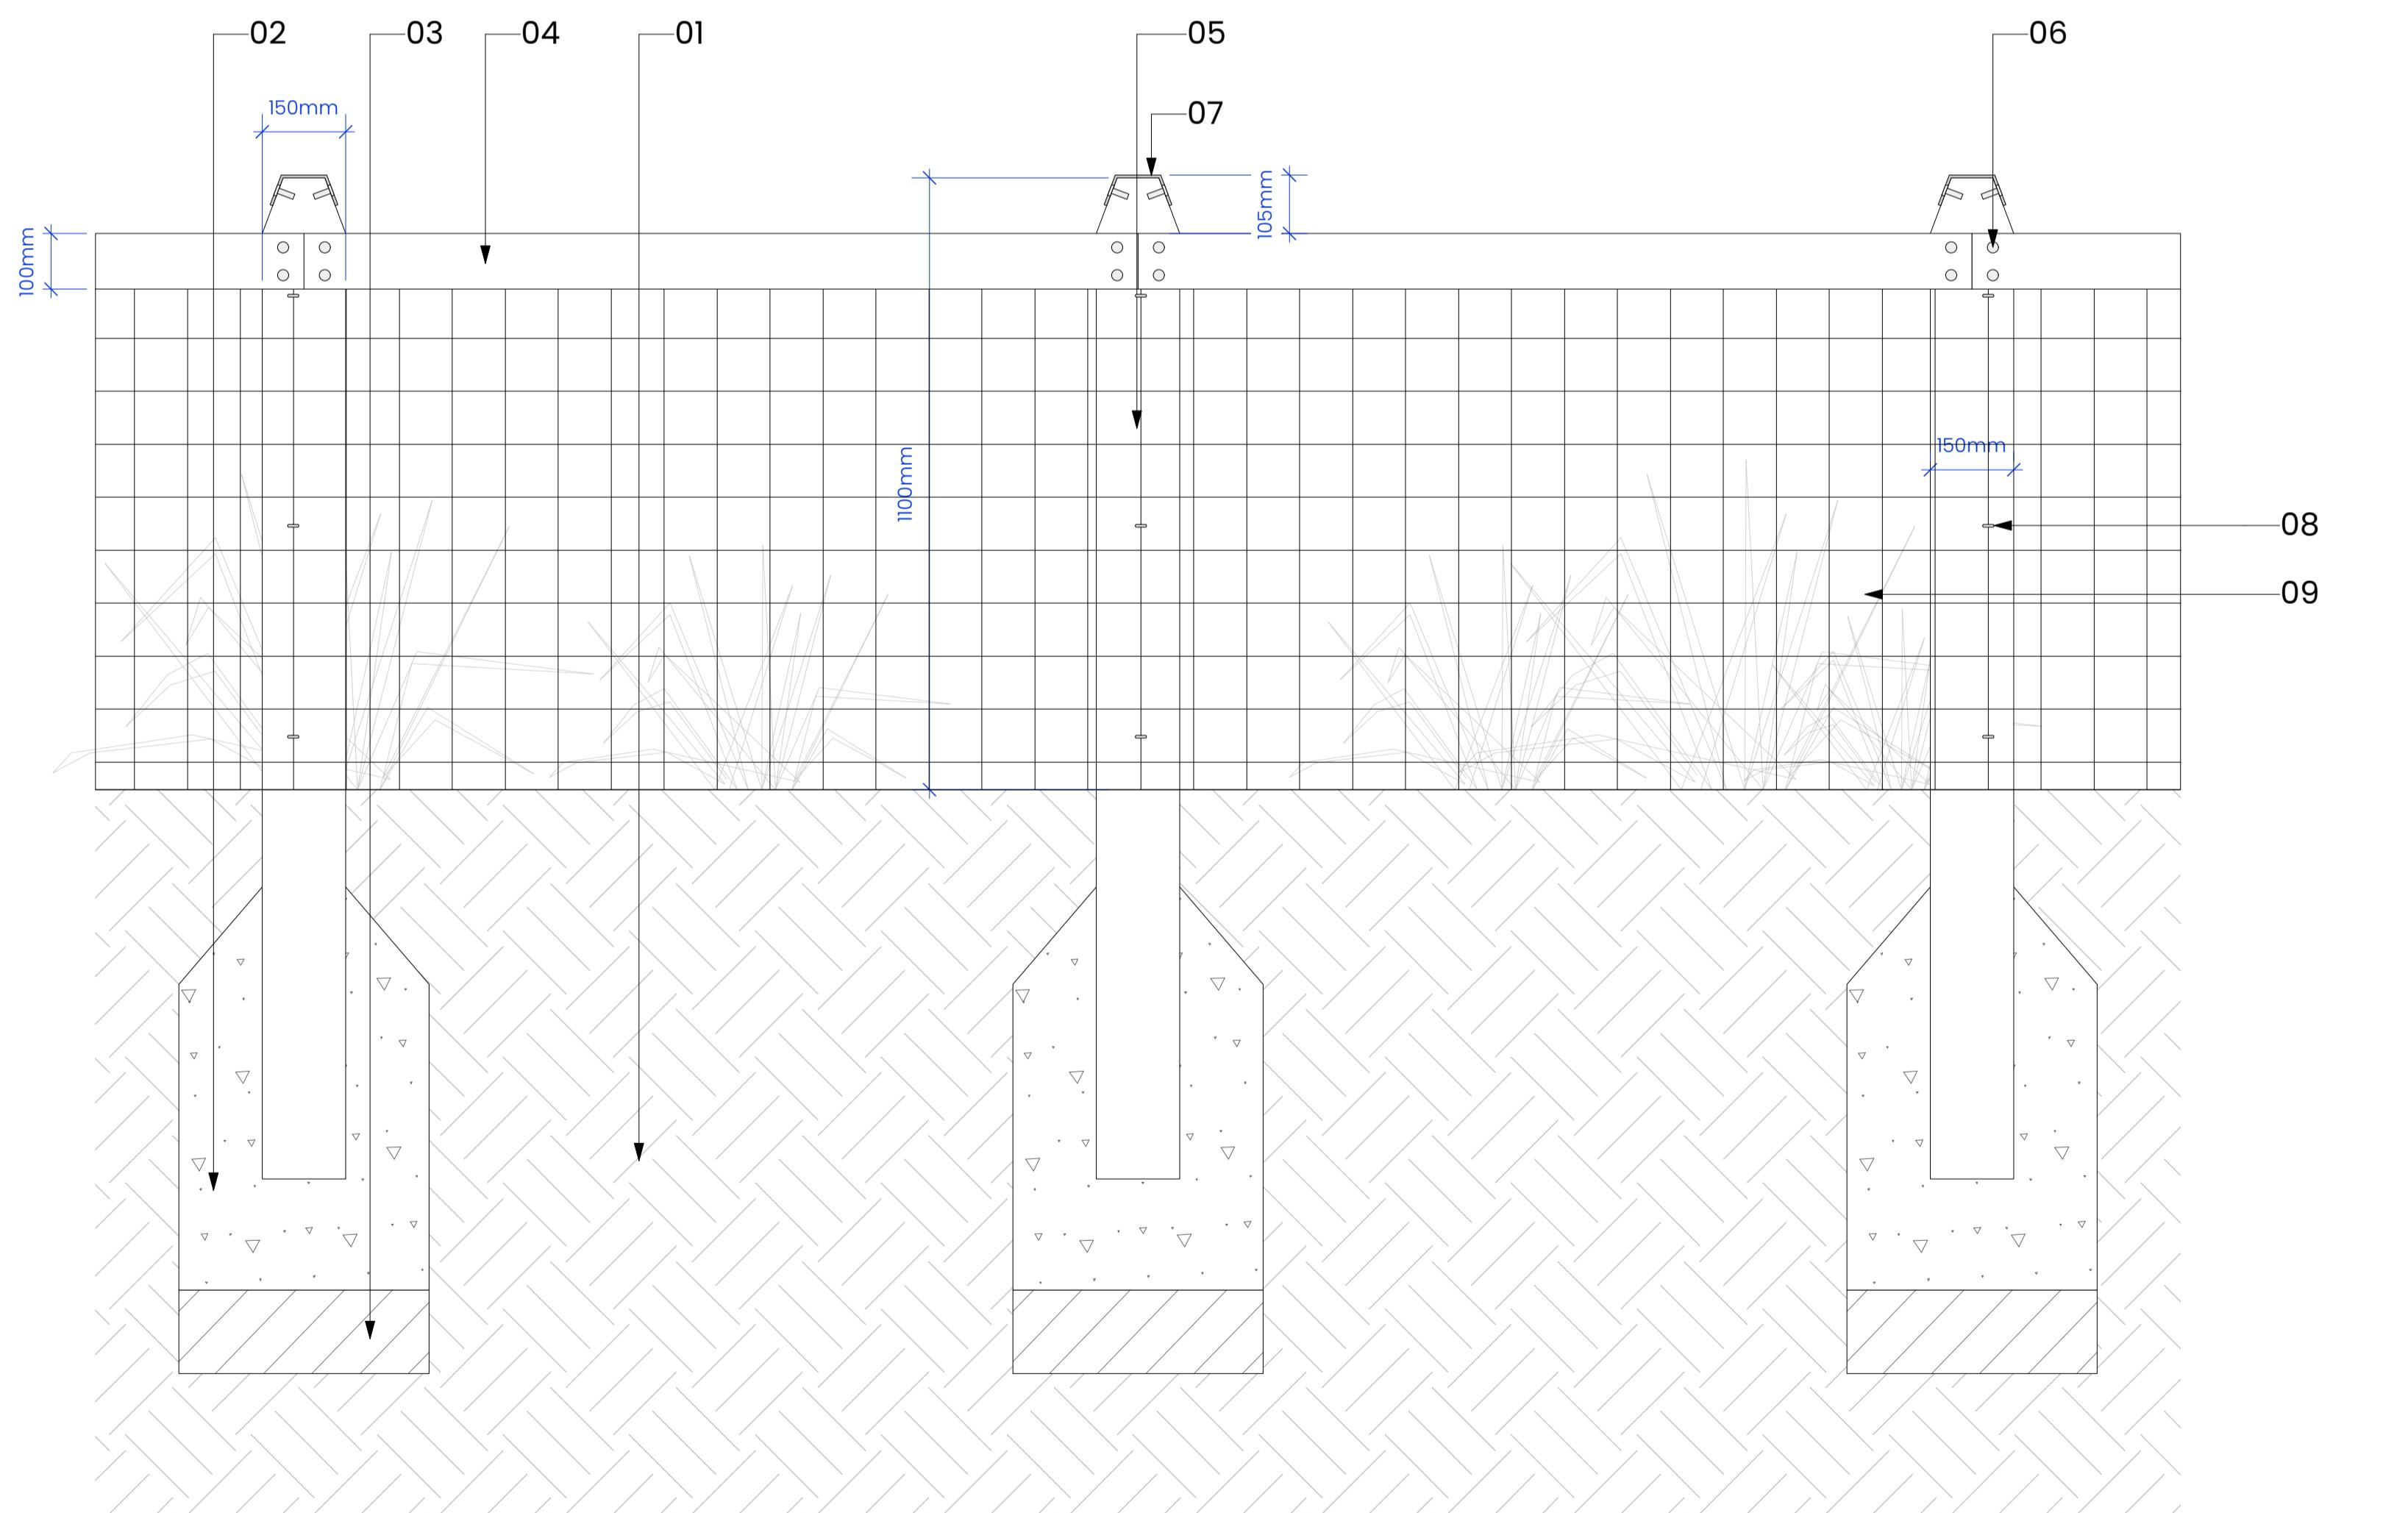


## Typical Fence Elevation

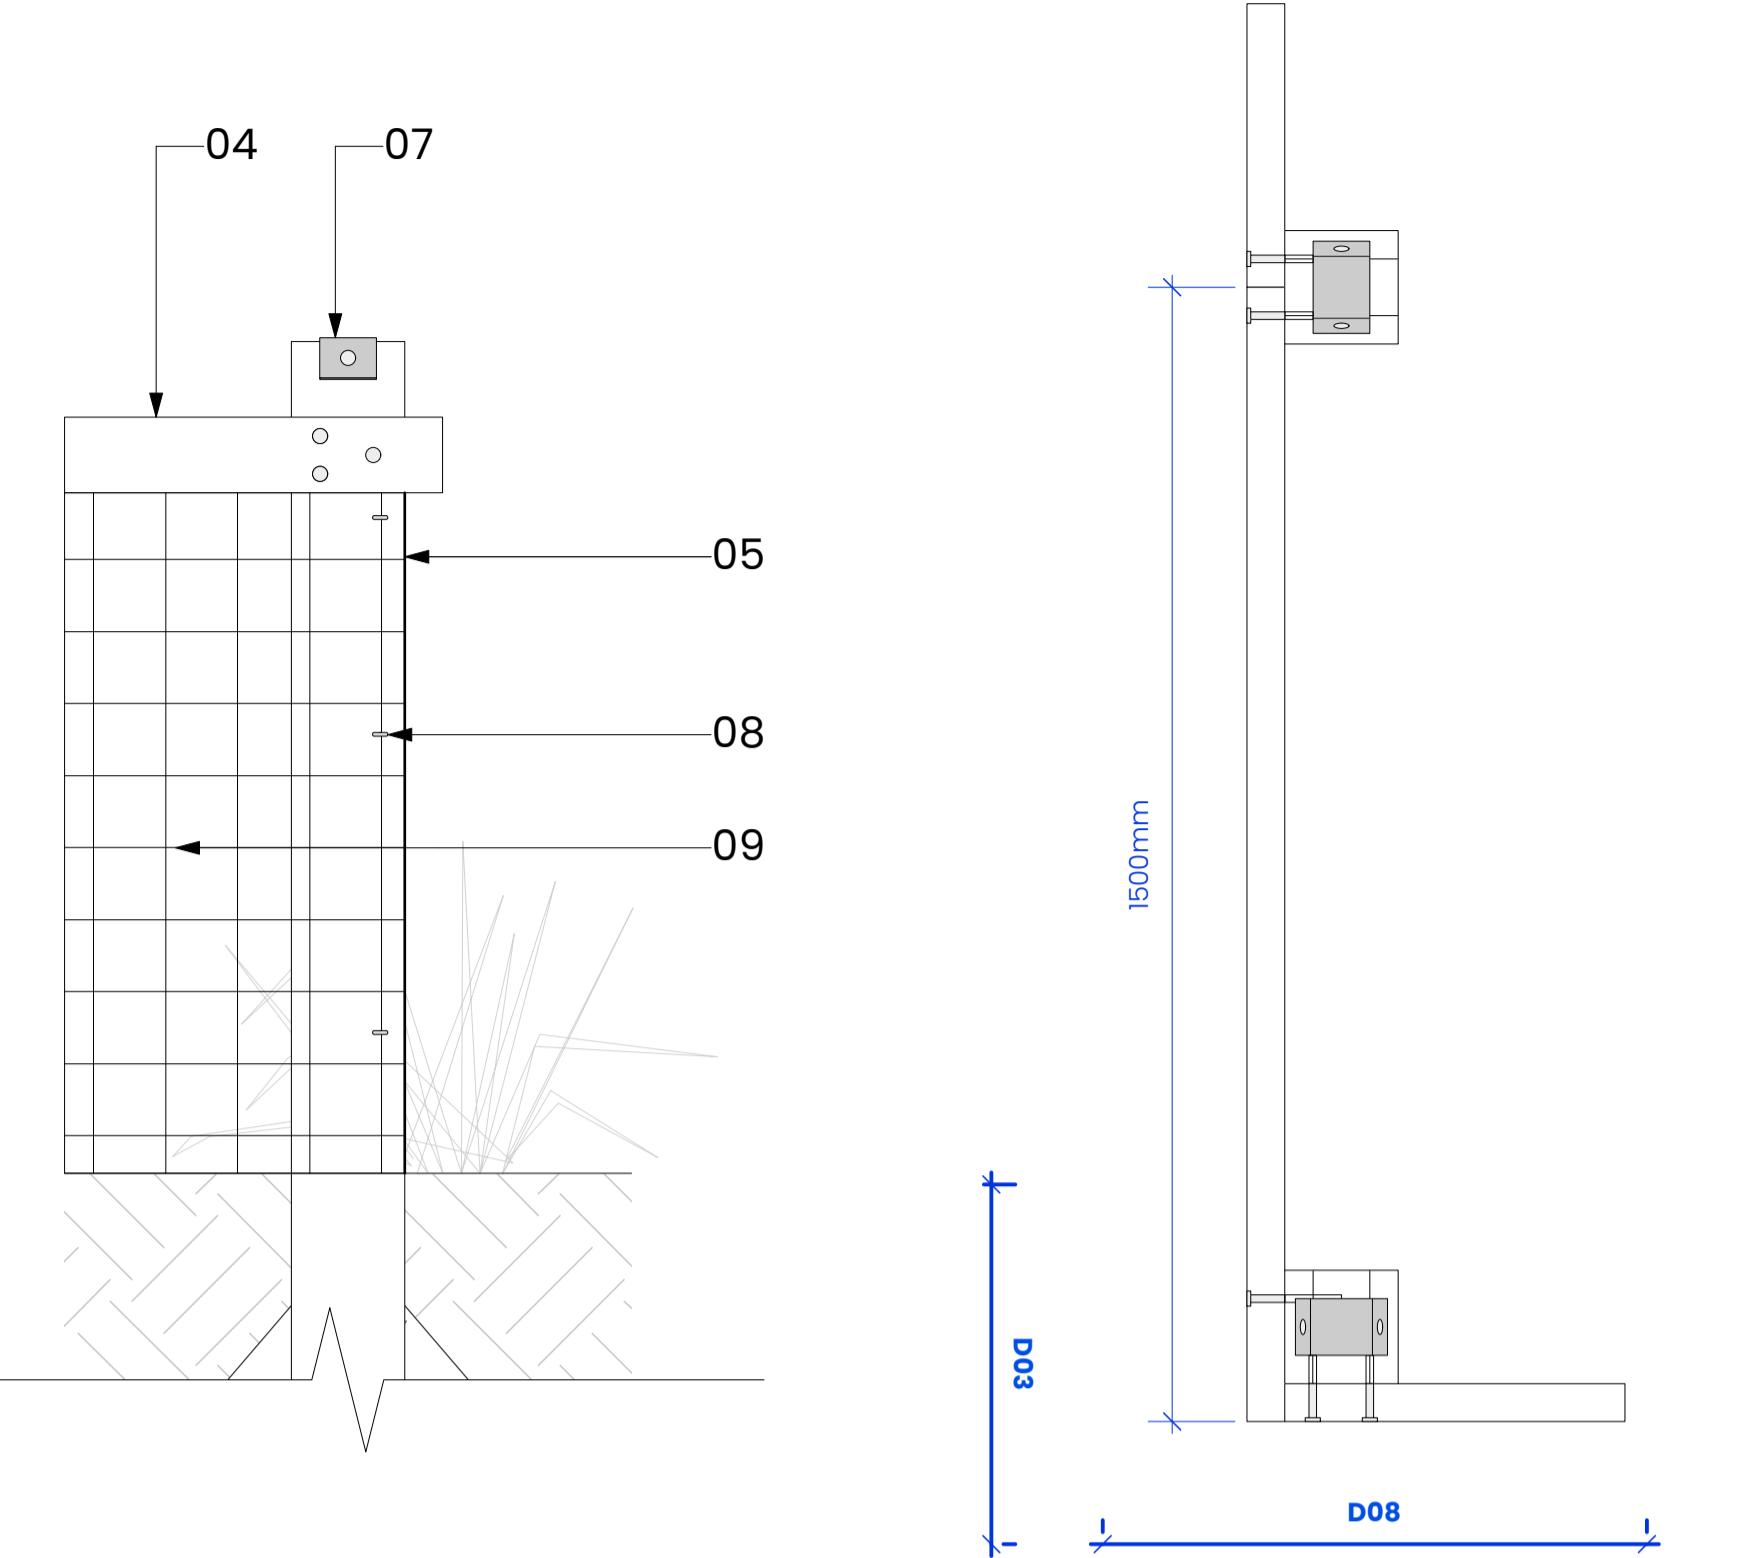


## 3 Typical Fence Corner Elevation

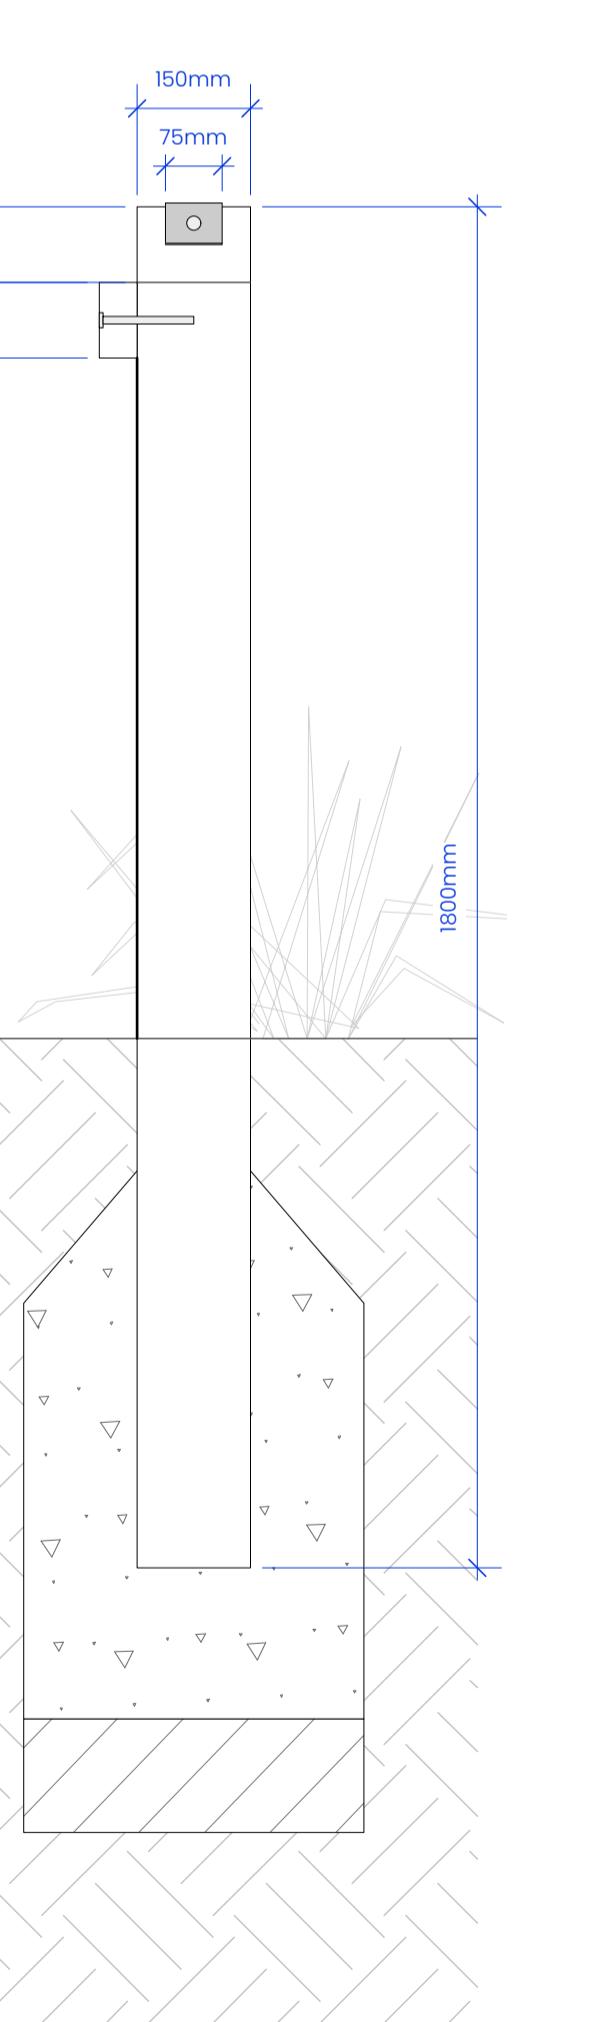

# Typical Fence Section

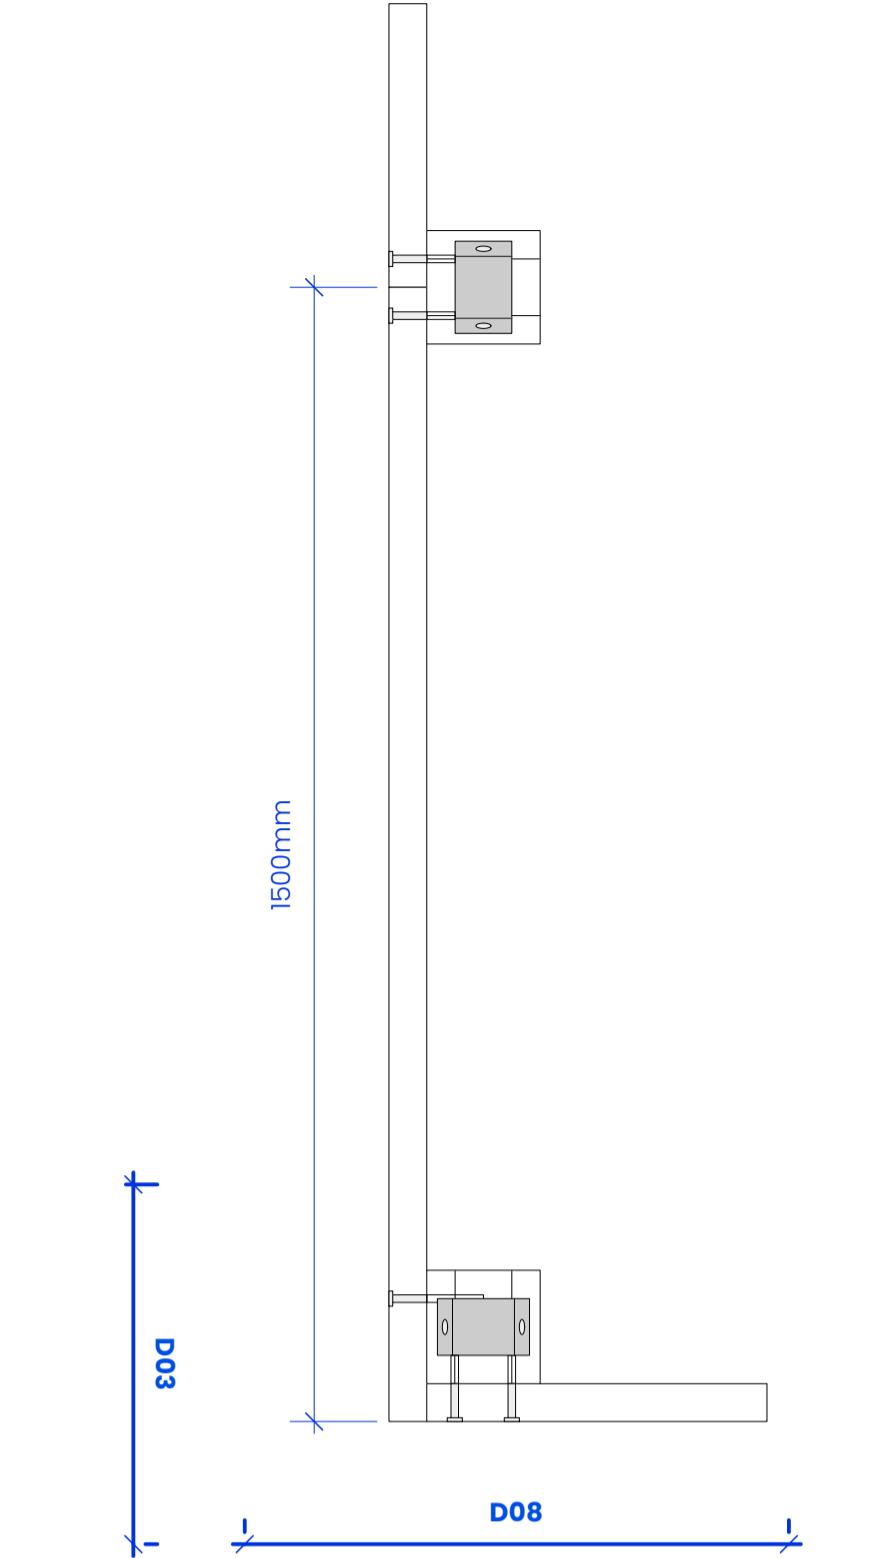

**D05** Typical Fence Corner Plan View  
Scale: 1:10

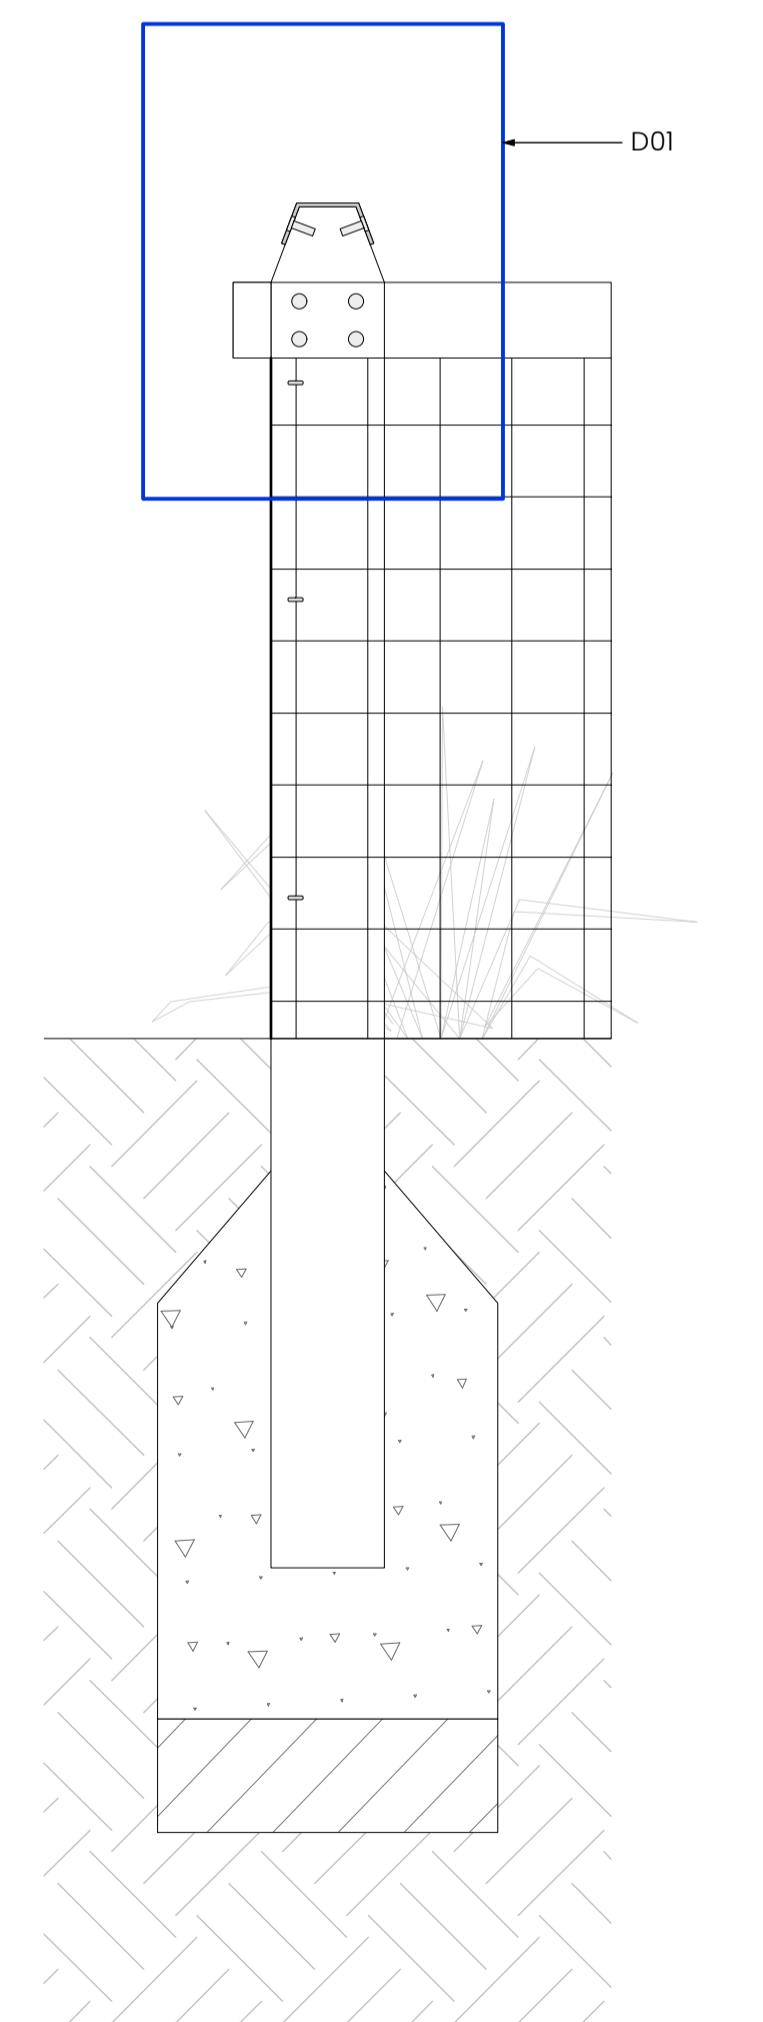

**D08** Typical Fence Elevation  
Scale: 1:10

NOT SCALE FROM THIS DRAWING. ALWAYS WORK TO NOTED DIMENSIONS.  
SETTING OUT, LEVELS AND DIMENSIONS TO BE CHECKED ON SITE PRIOR TO THE  
INSTALLATION OF MATERIALS AND ANY DISCREPANCIES ARE TO BE BROUGHT TO THE  
ATTENTION OF THE CONTRACT ADMINISTRATOR IMMEDIATELY.  
DRAWINGS MUST BE READ WITH THE RELEVANT SPECIFICATION DOCUMENTS AND  
AIL DRAWINGS. ANY DISCREPANCIES MUST BROUGHT TO THE ATTENTION OF THE  
TRACT ADMINISTRATOR IMMEDIATELY.  
DRAWING IS COPYRIGHT PROTECTED AND MAY NOT BE REPRODUCED IN WHOLE  
ART WITHOUT WRITTEN AUTHORITY.  
DIMENSIONS ARE IN MILLIMETRES UNLESS OTHERWISE STATED.  
E DRAWING SUITABILITY CODE SHOWN BELOW. DRAWING NOT TO BE USED FOR  
TRACTUAL AGREEMENT WITHOUT A1 STATUS.

DRAWING WAS PLOTTED ON:  
/2025

REV	ZONE	DESCRIPTION	CHK
5	P01	Stage 4 issue	MDM

EXISTING GROUND CONDITIONS

CONCRETE HAUNCHING - TO ENGINEER'S DETAIL AND SPEC

TYPE 1 SUB BASE - TO ENGINEER'S DETAIL AND SPEC

50 x 100 x 1500mm TIMBER RAIL - SPEC CLAUSE  
Q40/411

150 x 150 x 1800mm TIMBER POSTS - SPEC CLAUSE  
Q40/411

STEEL FIXING BOLT - TO ENGINEER'S DETAIL AND SPEC

5mm STEEL CAPPING DETAIL - SPEC CLAUSE  
Q40/411

STEEL STAPLES - TO ENG DETAIL AND SPEC

MESH - TO BE ADVISED BY RSPB

**NOTE**  
**SUBJECT TO ENGINEER REVIEW /**  
**COMMENT**

# NOTE

## DESIGN INTENT – FINAL DIMS TO MANUFACTURER DETAIL



The logo for Cumberland, featuring a stylized green flower with a central green circle and five petals, flanked by two sets of blue and green wavy lines representing water.

 <p><b>Layer Studio</b></p>		<b>MANCHESTER</b> 8b Grove Street Wilmslow Cheshire SK9 1DR		<b>NEWCASTLE</b> Studio 29 39 High Bridge Works Newcastle-upon-Tyne NE1 1EW	
<b>W</b>	layer.studio	<b>T</b>	01625 523 157	<b>E</b>	manchester or newcastle@layer.studio
<b>Land Council</b> <hr/> <b>on Line</b> Cumbria					
Title					
<b>Architectural Fence Detail   Ecology</b>					
By	Checked By	Scale		Sheet Size	
	CL	As Noted		A1	
Number	Originator	Volume	Level	File Type	Discipline
	LYR	XX-ZZ-DWG-L-6022			Number
age	Status		Revision		
4	S4		P01		