


typical section through main extension



typical section through utility

SCALE

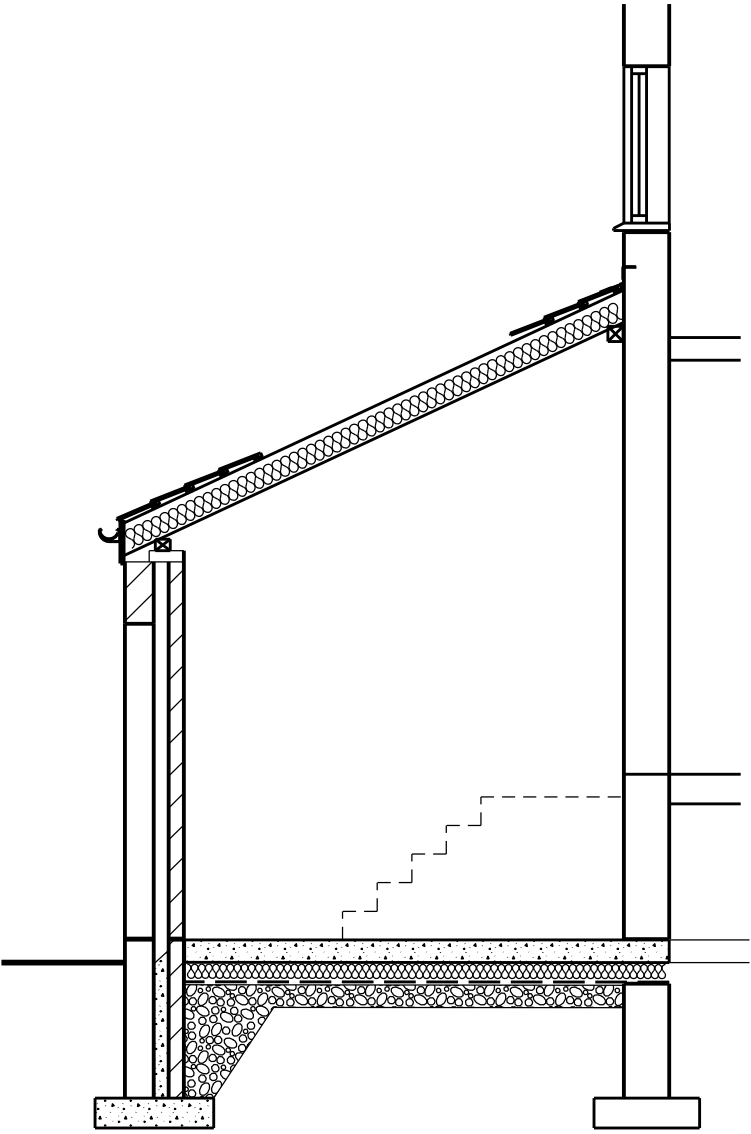

This scheme is subject to town planning and all other necessary consents.

Rev 01 feb 2021 First issue

Dimensions, area and levels where given are only approximate and subject to site survey. All dimensions are to be checked on site. Any discrepancies or variations are to be reported to the client before work commences. Figured dimensions only are to be taken from this drawing.

This drawing is to be read in conjunction with all relevant consultants' and/or specialists drawings/documents and any discrepancies or variations are to be notified to the client before the affected work commences.

Client	Mr. & Mrs. Neen
Job Title	Alterations & extensions to Park View, Lonsdale street, Whitehaven
Drawing Title	Typical sections

Scale: 1:50 @ A3		
Date:	Drawn:	
feb 2021		
Job No:	Drwg No:	Rev:
271	06001	01

Richard J Lindsay  
2 Calva House  
Calva Brow  
Workington  
C14 1DE  
email: richard46@aim.com  
Mob : 07921 949618