


Do not scale this drawing (printed or electronic version).
 Contractors must check all dimensions from site.
 This drawing is copyright and is for use on this site only. The drawing should be read in conjunction with all relevant consultants drawings and specialist subcontractors / supply chain drawings and specifications.
 All works to be carried out in accordance with the latest British Standards / Codes of Practice unless specifically directed otherwise in the specification.
 Responsibility for the reproduction of this drawing in paper form, or issued in electronic format, lies with the recipient to check that all information has been replicated in full and is correct when compared to the original paper or electronic image.
 Graphical representations of equipment on this drawing have been co-ordinated, but are approximations only. Please refer to the specifications and / or details for actual sizes and / or specific contractor construction information.

Notes:-

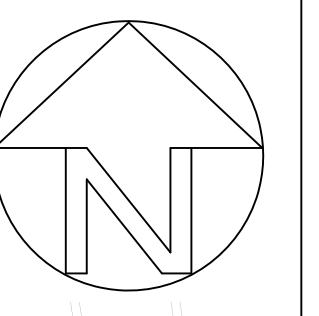

- KEY**
- RED LINE BOUNDARY**
 - SHRUB PLANTING MIX**
Refer to planting schedule for further information
 - MEADOW PLANTING**
Refer to planting schedule for further information
 - SPECIES RICH GRASSLAND**
Refer to planting schedule for further information
 - MOWN PATHWAY**
Pathways indicated by mown grass
 - INFORMAL PLAY ELEMENT - TYPE**
 - INFORMAL PLAY ELEMENT - TYPE 2**
 - STEPPING TIMBER LOGS**
 - BOULDERS**

CONCEPT IMAGERY :




Illustrative example of mown paths through grassland



Illustrative example of natural, informal play



Illustrative example of natural, informal play

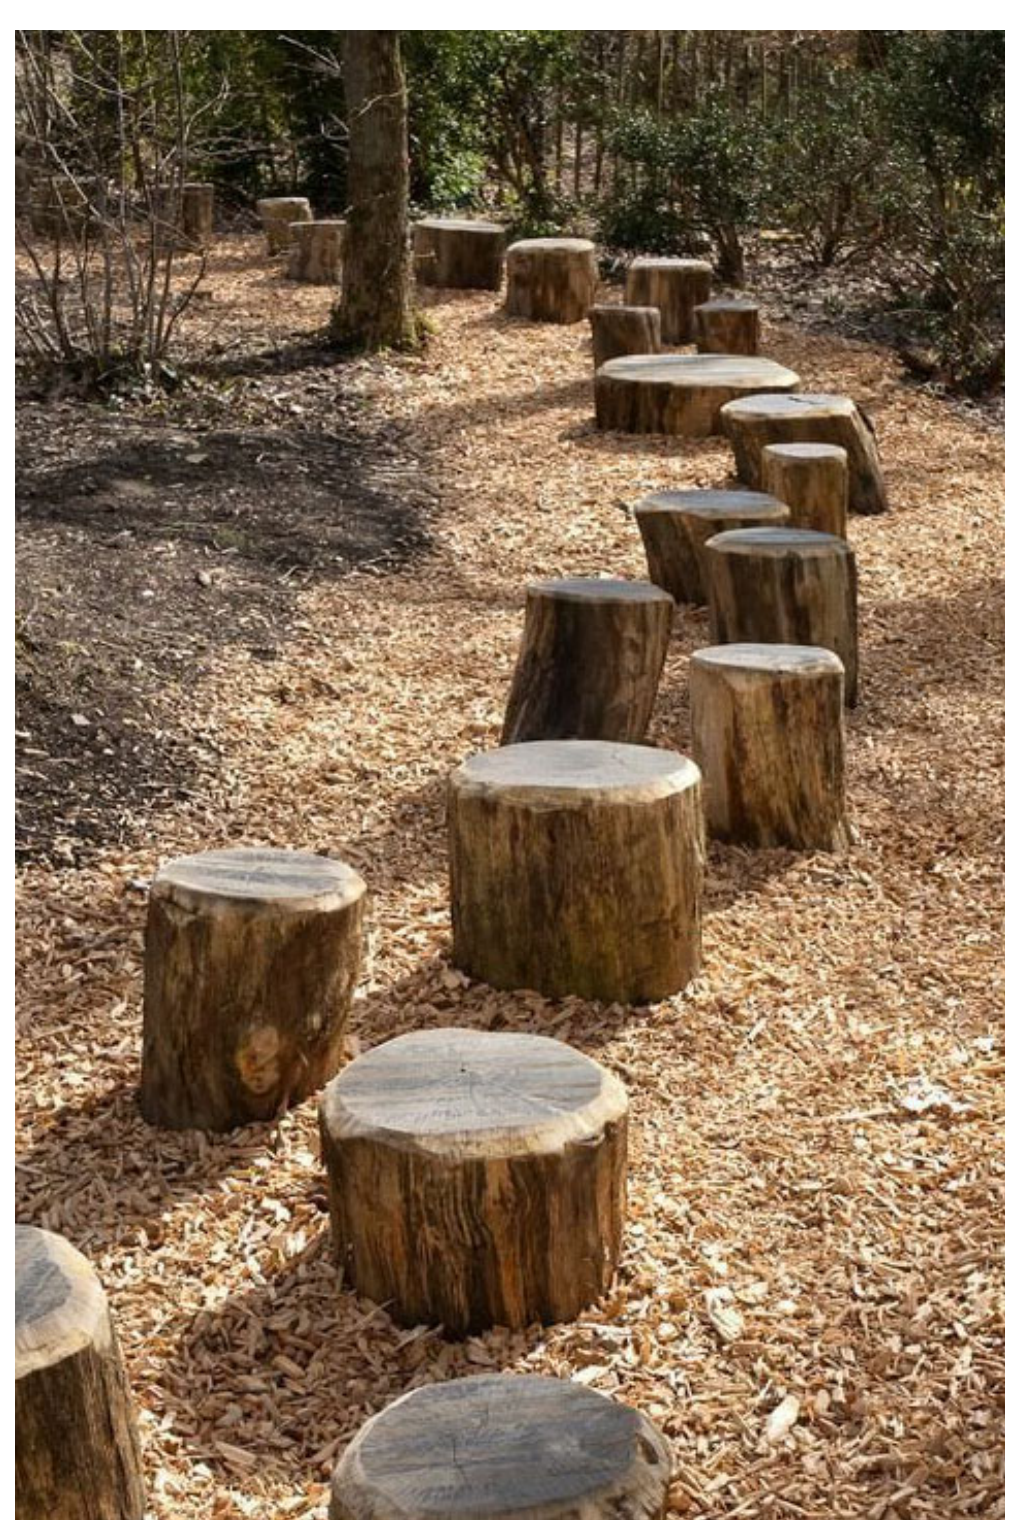

Illustrative example of timber stepping logs



Illustrative example of earth mounding



Illustrative example of natural, informal play

P04	01.08.23	Path amended	TH	KT
P03	10.07.23	Layout updated	TH	KT
P02	20.04.23	Layout updated	KT	SA
P01	04.04.23	First issue for comments	KT	SA
REV.	DATE	DESCRIPTION	DRAWN	CHK'D

Client: Story Homes	Project: Edgehill Park	Drawn: KT	Checked: SA	Approved: ME	Date: 04.04.2023
Issue: Planning	Title: General Arrangement Plan POS Bund	Dwg No: UG_1415_LAN_GA_DRW_10	Scale @ A0: 1:200	Revision: P04	



A: Ground Floor, The Tower,
 Deva City Office Park, Trinity Way,
 Manchester M3 7BF
 T: +44 (0) 161 312 3131
 wearurbangreen.co.uk