


Do not scale this drawing (printed or electronic version).
 Contractors must check all dimensions from site.
 This drawing is copyright and is for use on this site only. The drawing should be read in conjunction with all relevant consultants drawings and specialist subcontractors / supply chain drawings and specifications.
 All works to be carried out in accordance with the latest British Standards / Codes of Practice unless specifically directed otherwise in the specification.
 Responsibility for the reproduction of this drawing in paper form, or issued in electronic format, lies with the recipient to check that all information has been replicated in full and is correct when compared to the original paper or electronic image.
 Graphical representations of equipment on this drawing have been co-ordinated, but are approximations only. Please refer to the specifications and / or details for actual sizes and / or specific contractor construction information.

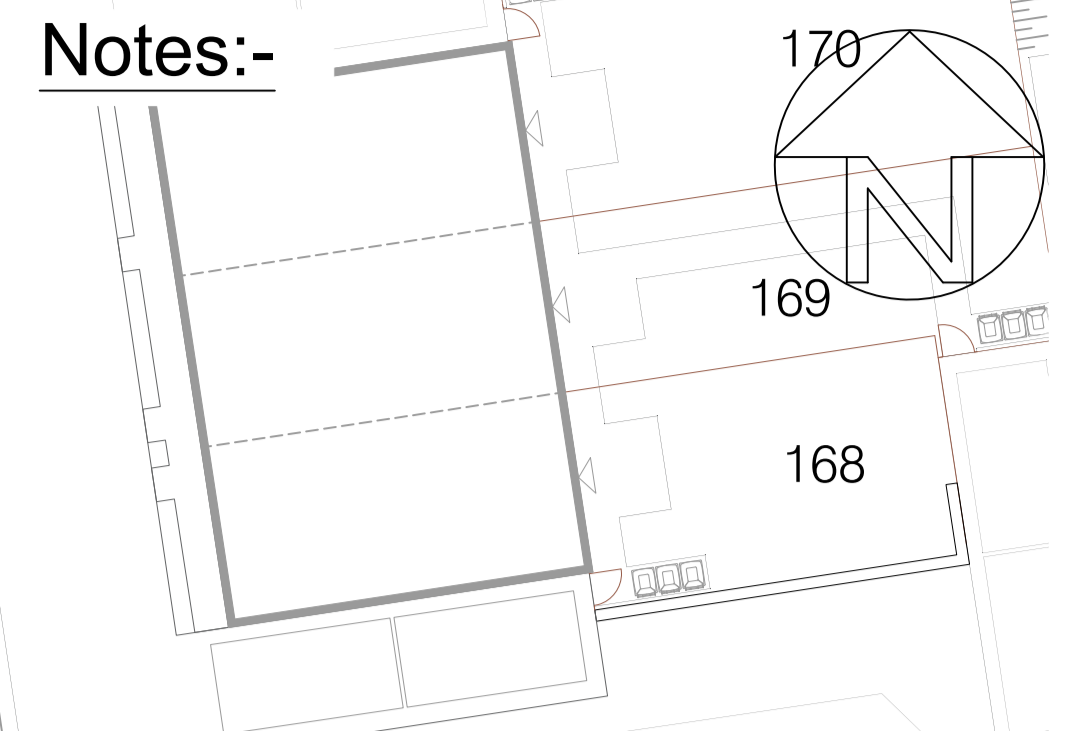


KEY

- RED LINE BOUNDARY**
- SHRUB PLANTING MIX**
Refer to planting schedule for further information
- MEADOW PLANTING**
Refer to planting schedule for further information
- SPECIES RICH GRASSLAND**
Refer to planting schedule for further information
- MOWN PATHWAY**
Pathways indicated by mown grass
- INFORMAL PLAY ELEMENT - TYPE**
- INFORMAL PLAY ELEMENT - TYPE 2**
- STEPPING TIMBER LOGS**
- BOULDERS**

Plant Schedule

PERCENT	QTY	UNIT	PLANT NAME	STOCK	SIZE
Plant Mixes					
1685m2 NATIVE SHRUB MIX 15 planted @ 2/m2					
20%	674 No.		Cornus sanguinea	B Trans	60-80cm
20%	674 No.		Corylus avellana	B Trans	60-80cm
20%	674 No.		Salix caprea	B Trans	60-80cm
20%	674 No.		Viburnum opulus	B Trans	60-80cm
20%	674 No.		Rhamnus frangula	B Trans	60-80cm
Individual varieties to be planted in groups of 3-5.					
4744m2 GENERAL WILDFLOWER MEADOW MIX planted @ 1/m2					
100%	4744 No.		No. EM2 Standard General Purpose Meadow Mixture	Seed	
Seeded at 4g m2 over prepared ground					
3727m2 GROW SLOW PLUS GRASS SEEDS planted @ 30/m2					
100%	111810 No.		PM25R Grow Slow Plus Grass Seeds	Seed	
Seeded at 30g m2 over prepared ground					

Notes and Abbreviations
 B = Bare root (bagged).
 QTY = Quantity
 STOCK = Root condition/protection method eg Bare root.
 Trans = Transplant (or undercut seedling).
 - Refer to specification for further information.
 - All plants to be completely hardened off
 - Substitutions to be agreed with Landscape Architect.

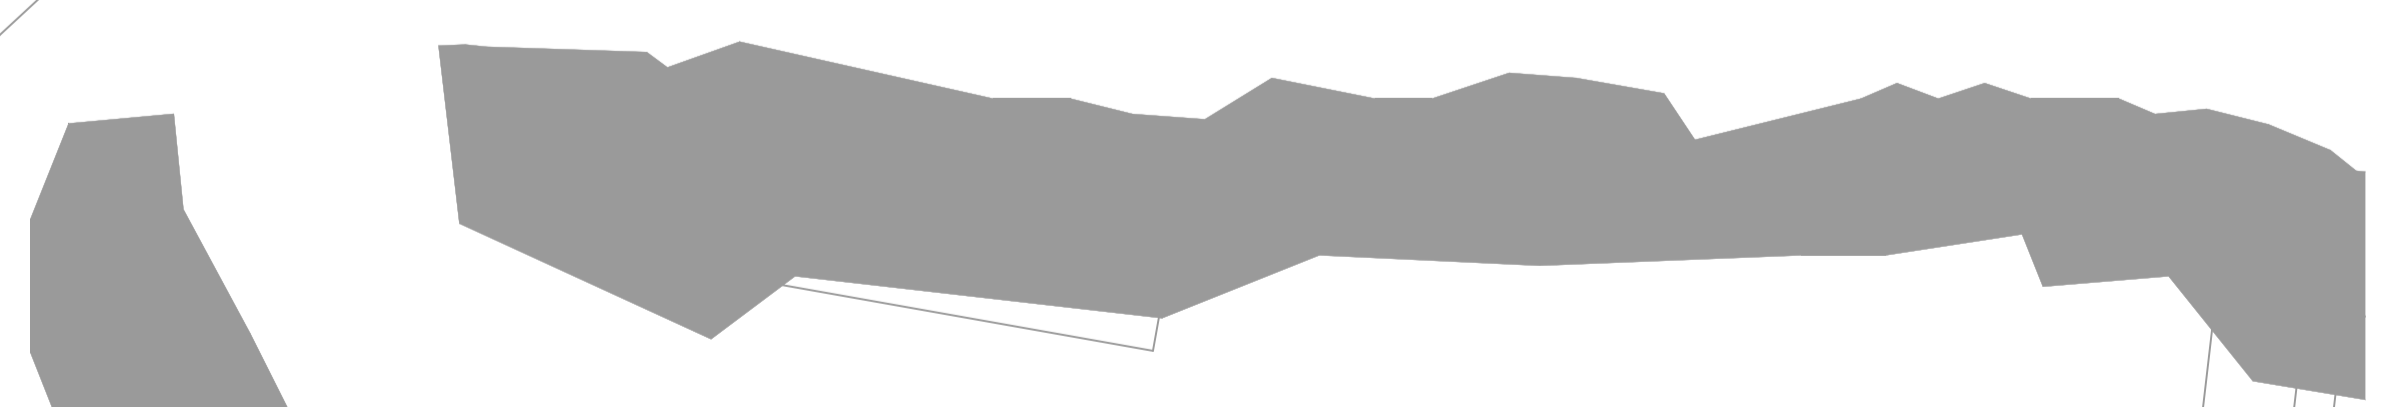

REV.	DATE	DESCRIPTION	DRAWN	CHK'D
P03	01.08.23	Path amended	TH	KT
P02	10.07.23	Layout updated	TH	KT
P01	11.04.23	First issued	TH	SA

Client: Story Homes	Project: Edgehill Park, Phase 5	Drawn: KT	Checked: SA	Approved: ME	Date: 11.04.2023
Issue: Planning	Title: Soft Landscape Plan POS Bund	Dwg No: UG_1415_LAN_SL_DRW_11	Scale @ A0: 1:200	Revision: P03	<p>A: Ground Floor, The Tower, Deva City Office Park, Trinity Way, Manchester M3 7BF T: +44 (0) 161 312 3131 weareurbangreen.co.uk</p>