



This Drawing is Copyright (c) Copeland Borough Council 2011 and shall not be duplicated changed or reused without prior consent. Under no circumstances should the drawing be scaled off. If in any doubt as to the content of the drawn information refer to the contract Administrator.

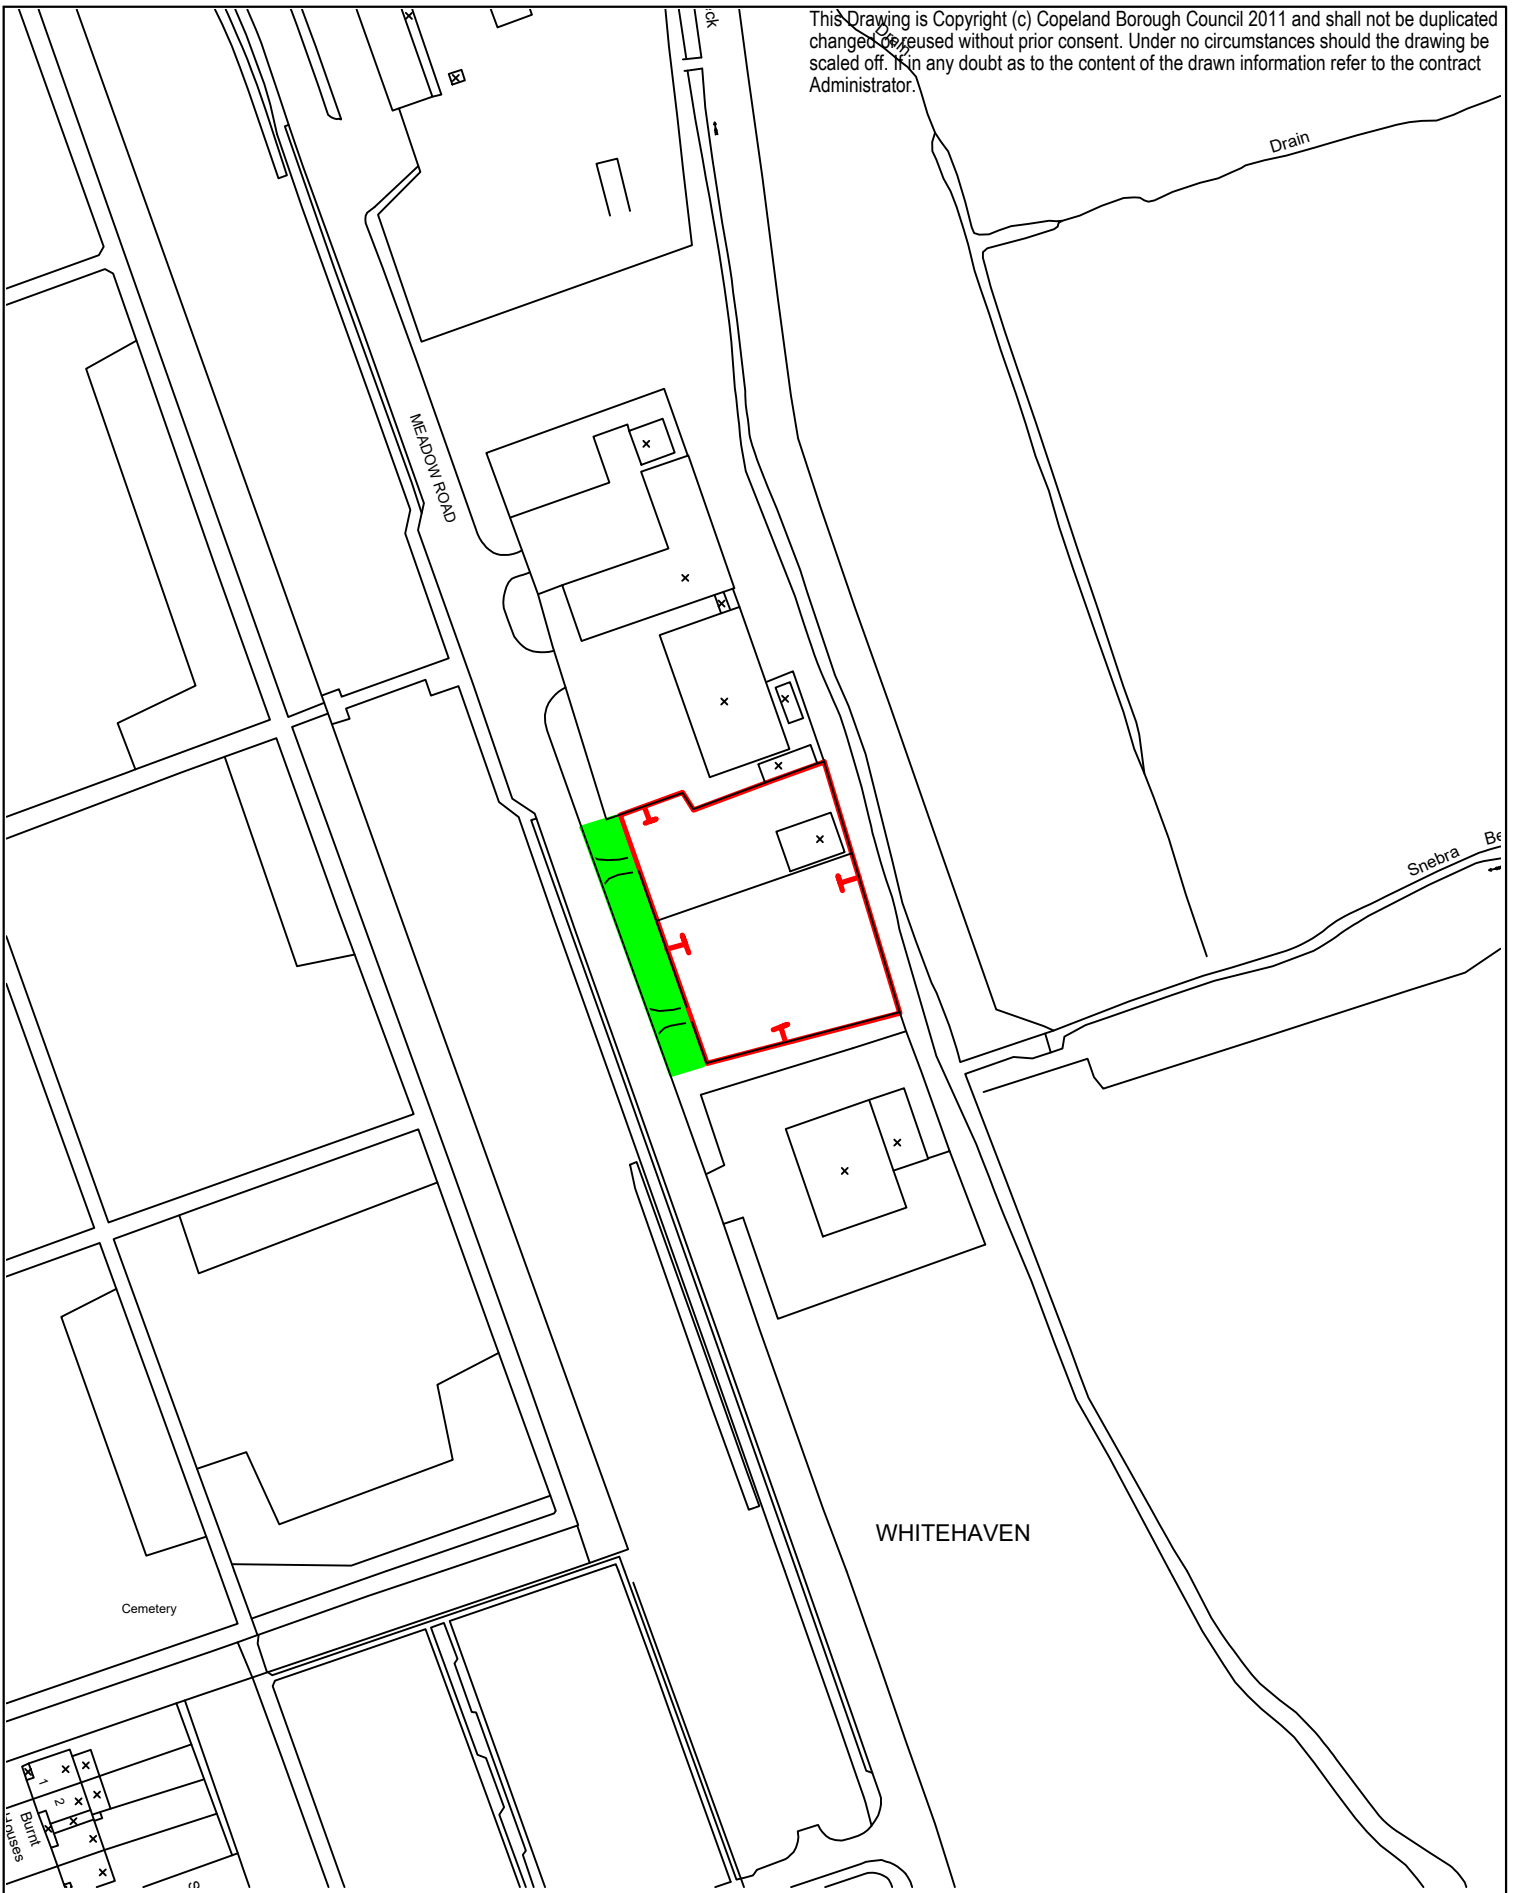

Unit 23 & 24 Meadow Rd (1:2500)

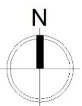

**Contracts and Property Dept.**  
The Copeland Centre, Catherine Street,  
Whitehaven, Cumbria CA28 7SJ

Scale @ A4  
1:2500

Designed by  
N/A

Drawn by  
JW

Checked by  
BV

Revision  
REV: 1

Date  
02/03/2023

Project No.  
U23&24MR - JW

Drawing No.  
U23&24MR - JW - 001