




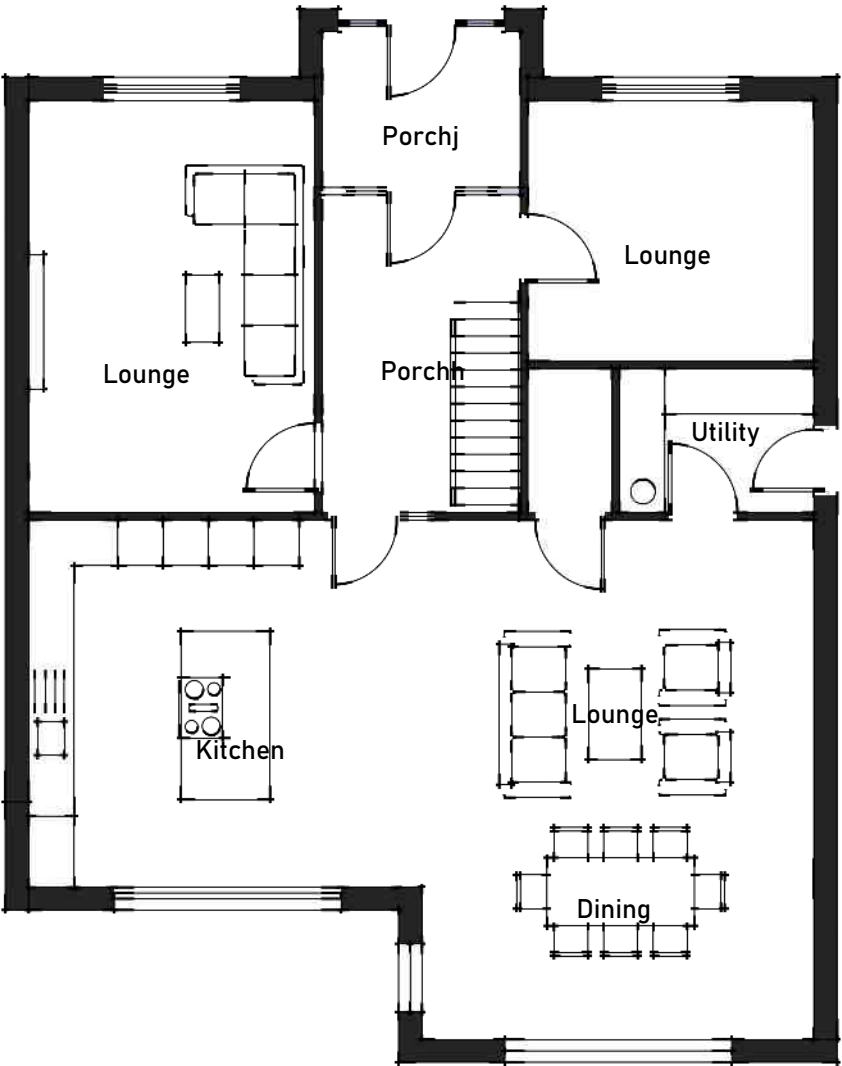

Ground

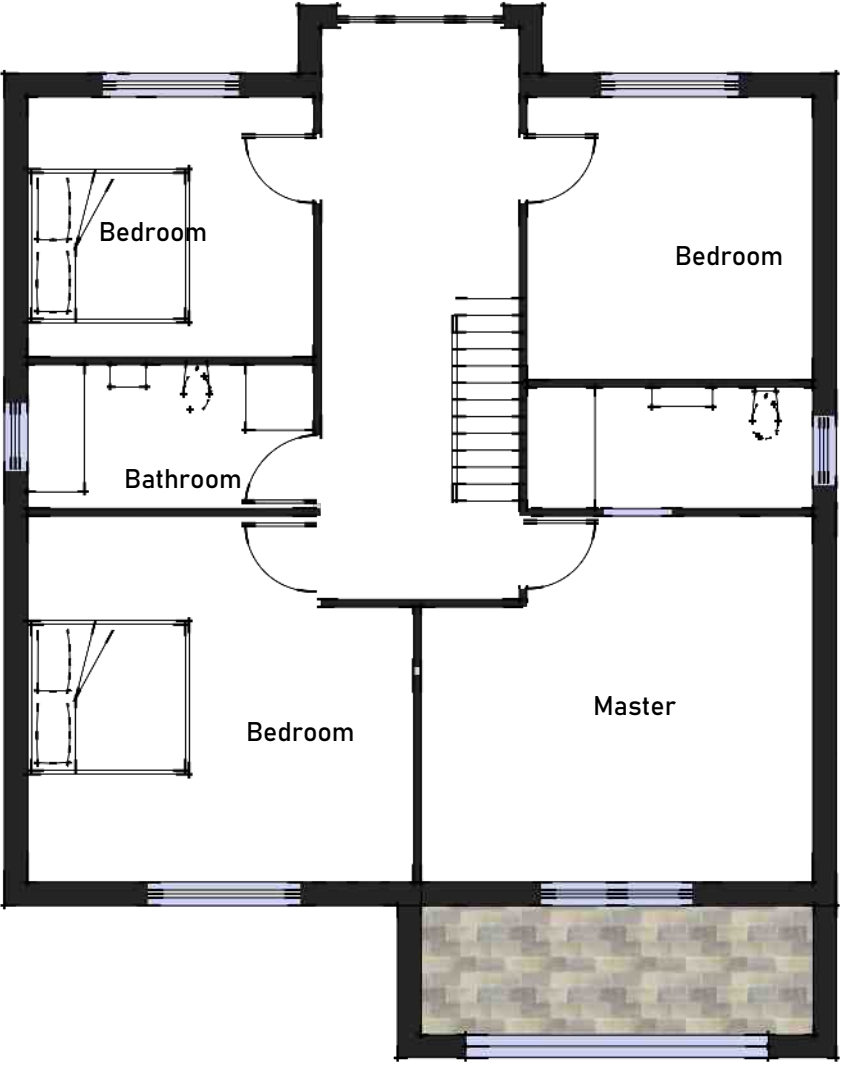

First

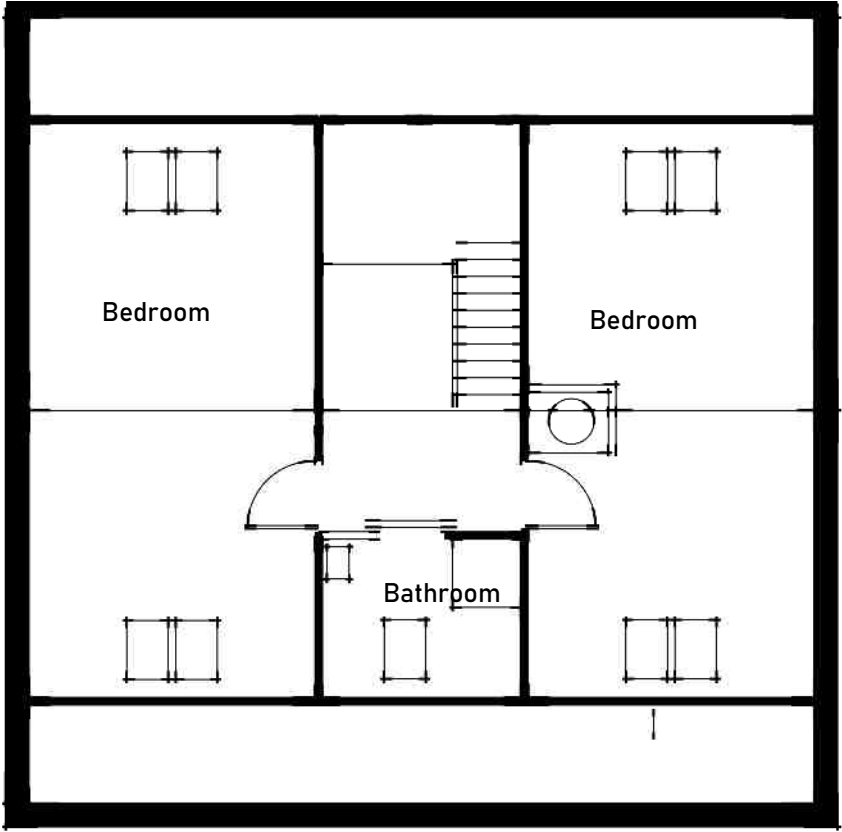

Second



Front



• Tile to roof


Rear



Side



Side

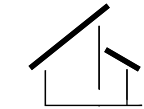

DESIGN
allison

designallison@yahoo.co.uk

Tel : 07389816997

Title
Elevs

Project
New Dwelling,
Jollows Close

Client
Nicholson
Status
PL

Date Jul 21	Scale 1:100
Drawn By MWA	Rev
Dwg No. 1	B