




SECTION A-A

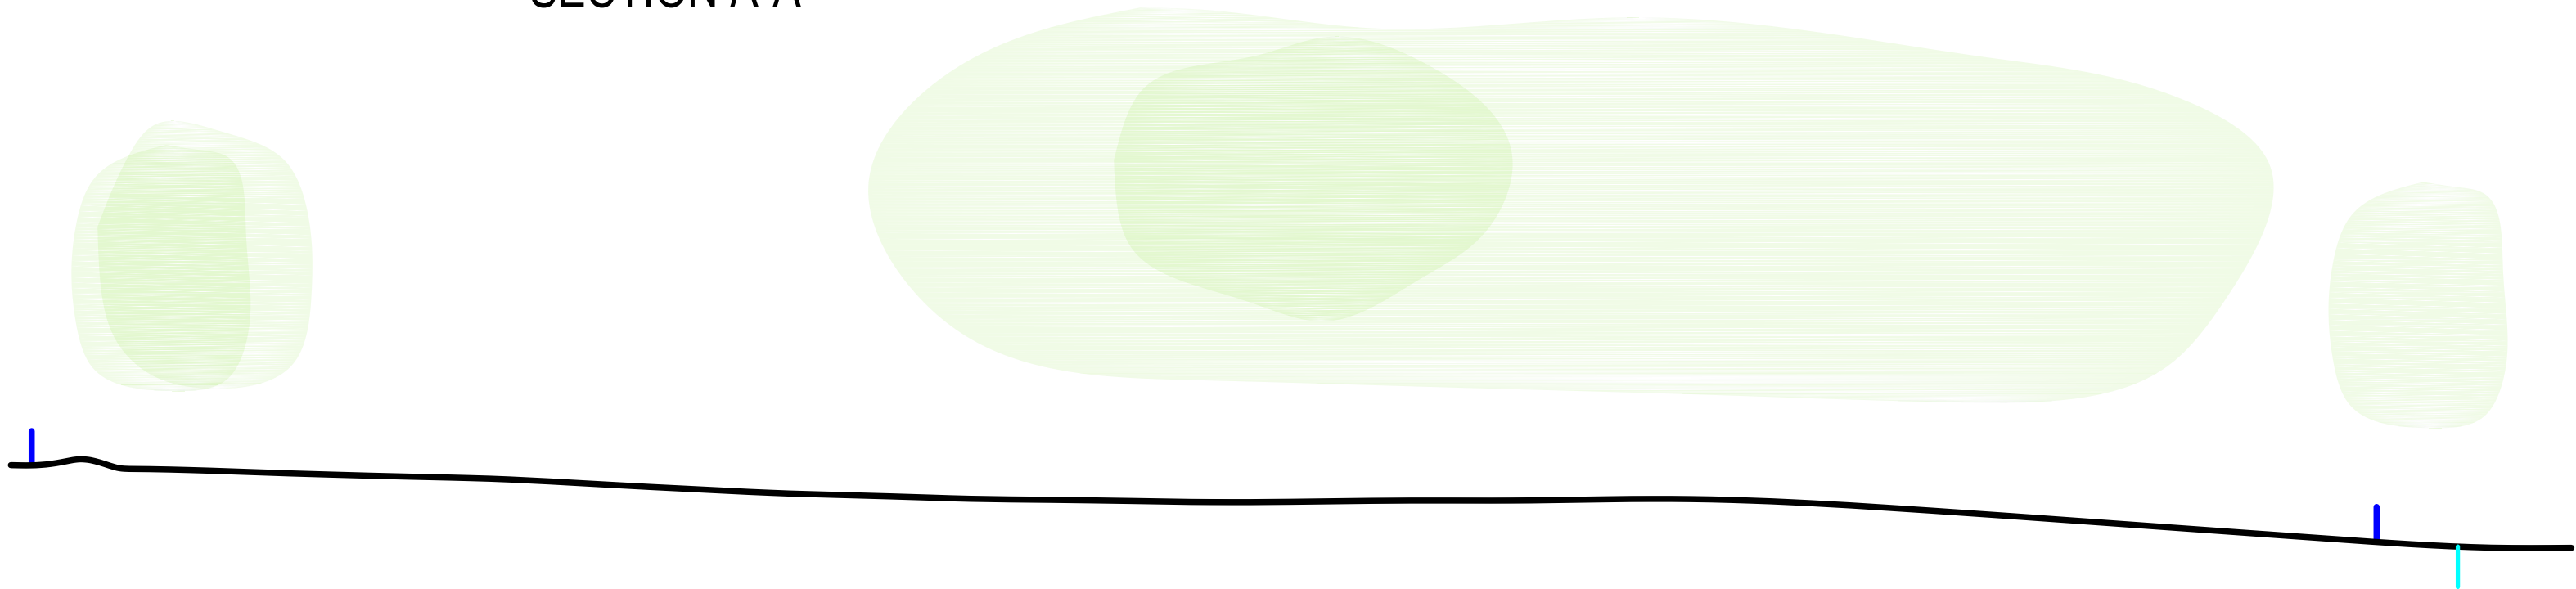


SECTION B-B

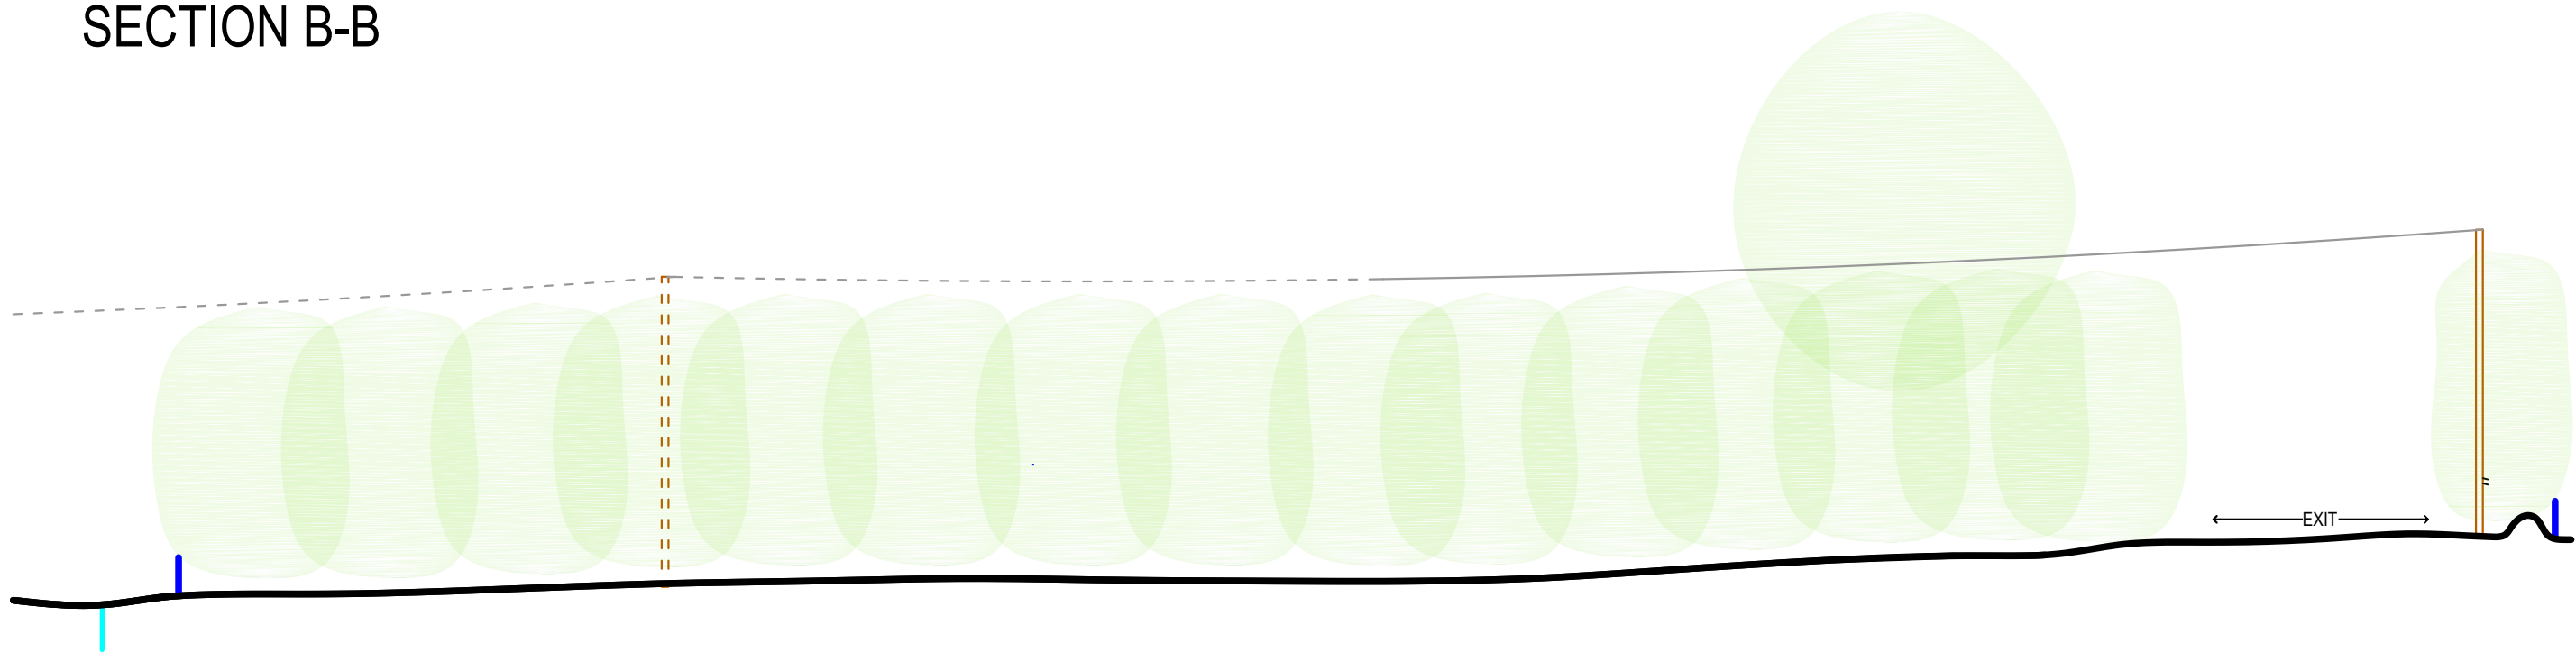

SECTION C-C

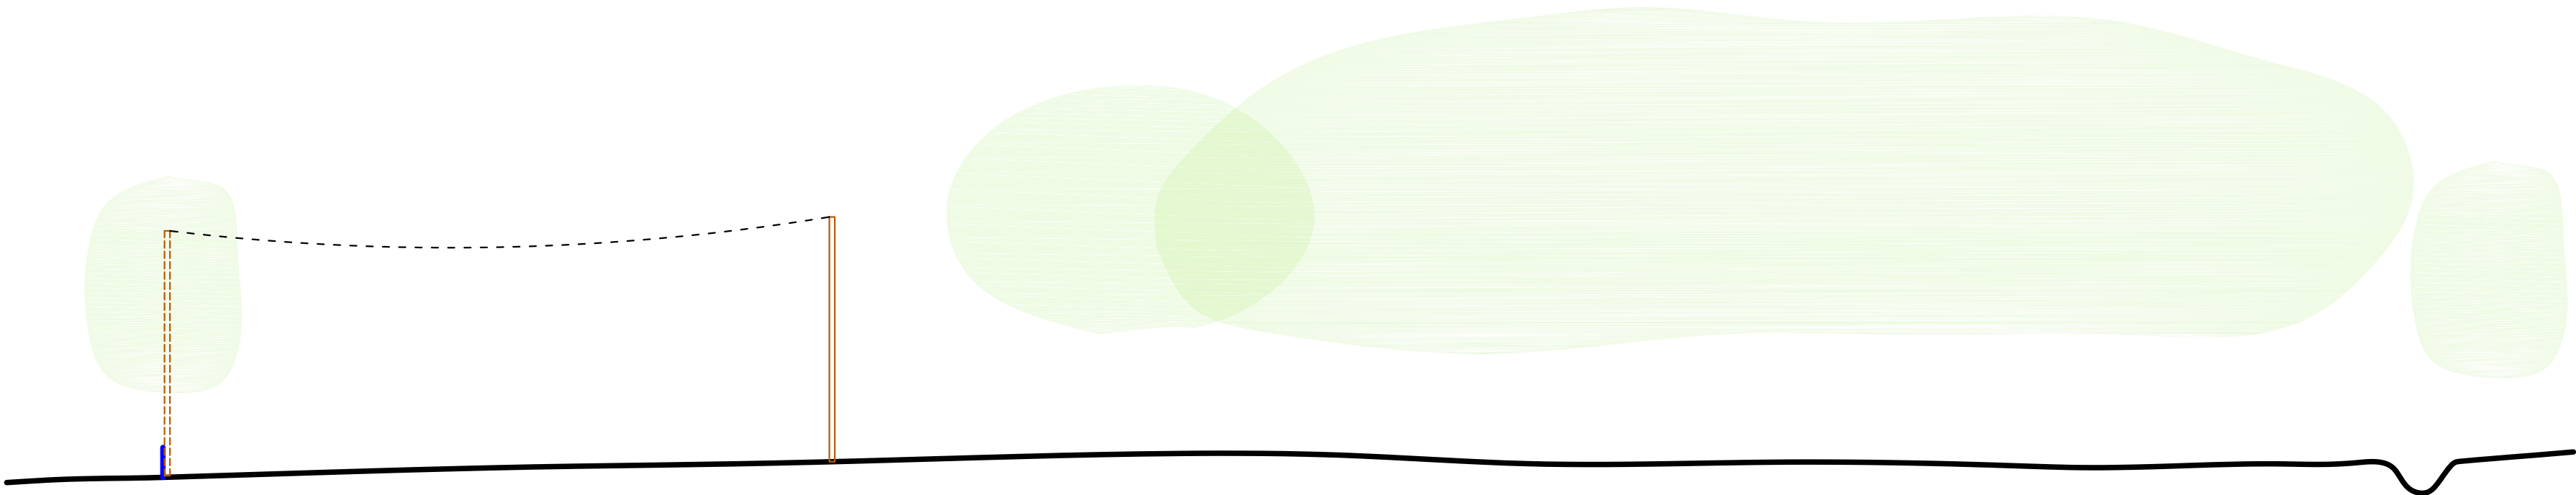

SECTION D-D

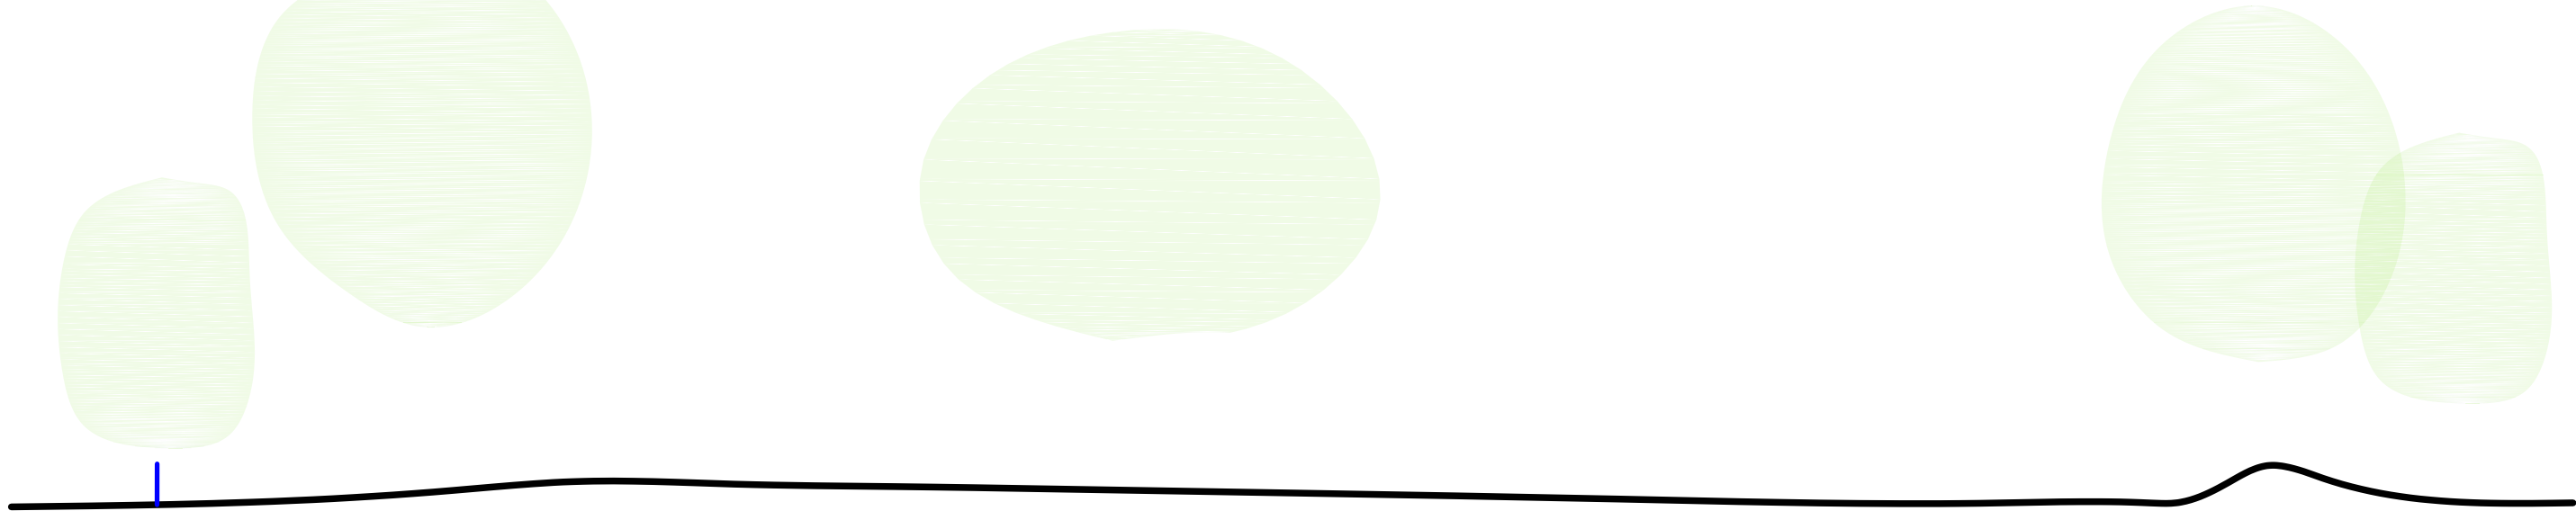

SECTION E-E

LIMITATIONS OF USE.


1. These drawings are only to be used for the 'drawing type' stated and as such are not suitable for any other use.
2. The drawings should **not** be scaled from for obtaining detailed dimensional information unless the dimension is stated on the drawings.
3. Discrepancies should be reported to **HDP Ltd** immediately.
4. Drawings and designs should not be reproduced unless strict agreement is sort from **HDP Ltd**.
5. The drawings and design are the property of **HDP Ltd**.
6. The drawings are for the sole use of the client. A third party using these drawings does so at their own risk.

REVISIONS.

Copyright © All Rights Reserved of
Holdsworth Design Practice Ltd

All drawings & designs are the copyright of
Holdsworth Design Practice Ltd.

They should not in any event be copied,
reproduced or duplicated without the prior
approval of Holdsworth Design Practice Ltd.

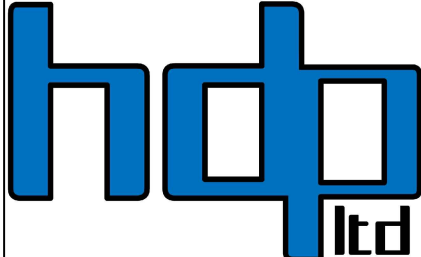

HDP Ltd

Chestnut House,
3 The Woodlands,
Hayton, CA6 9LZ

M : 07760703912
E : andrew@hdp.co.uk
W : www.hdp.co.uk

SURVEY DRAWINGS

SITE SECTIONS

Project GLAMPING AND MOTOHOME SITE
Client PARTFIELD PARK, DRIGG.

DRWG TYPE: PLANNING (PL)		
DRWG No. USH-CS- 1222-PL.3.1	SCALE A1 1:200	DRWN BY AJH
REV0	DATE 12.09.21	CHKD BY AJH