




SECTION A-A

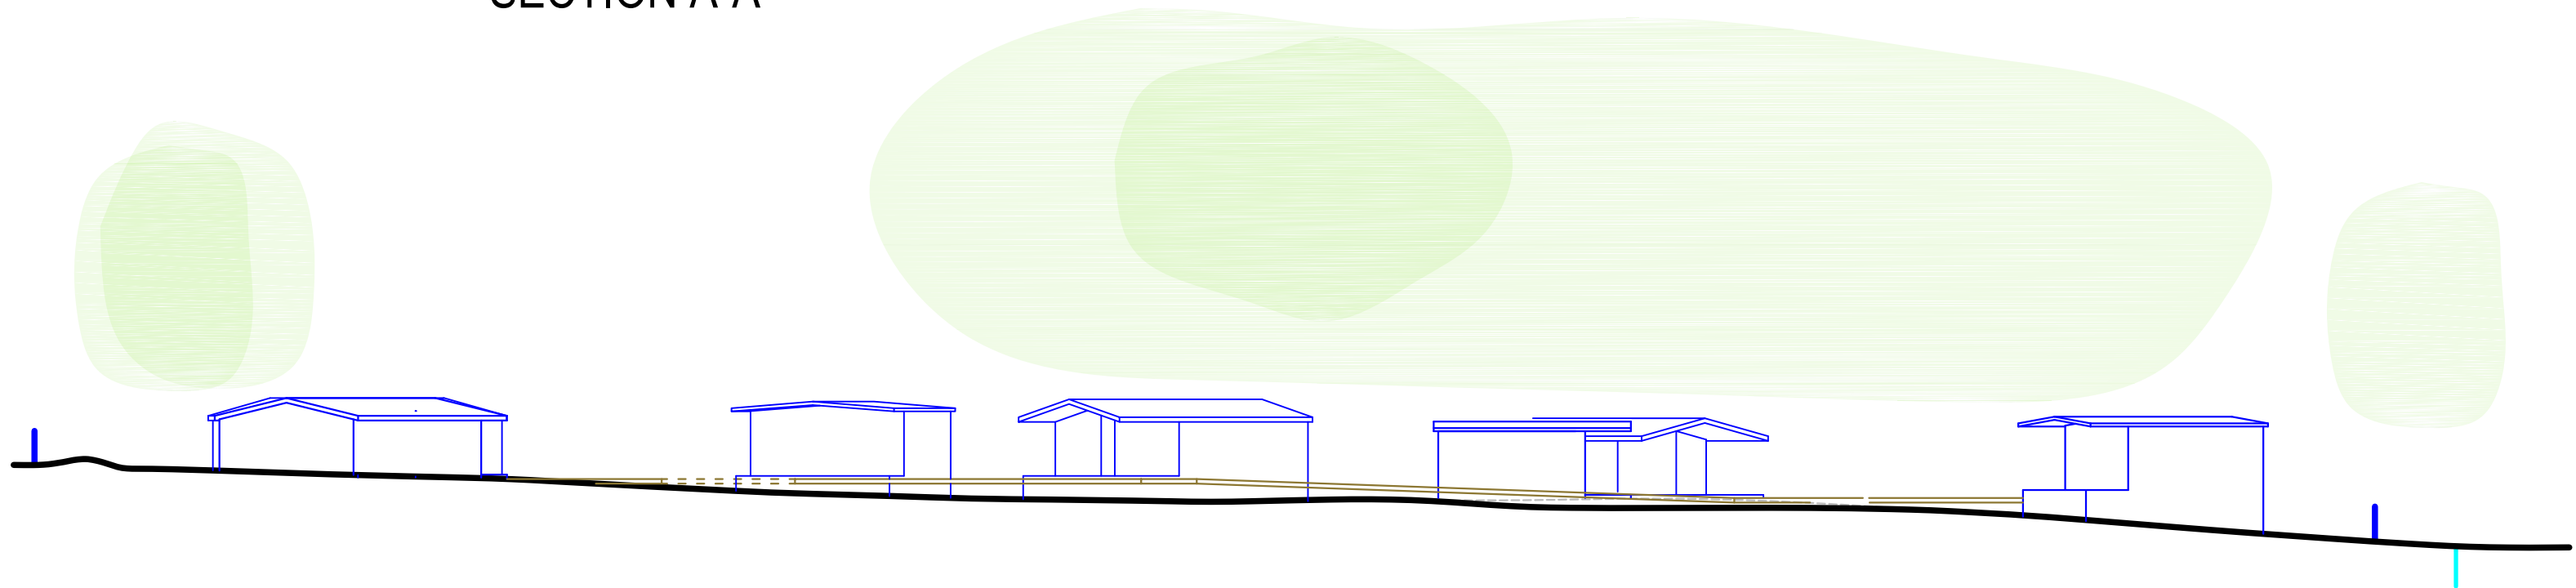


SECTION B-B

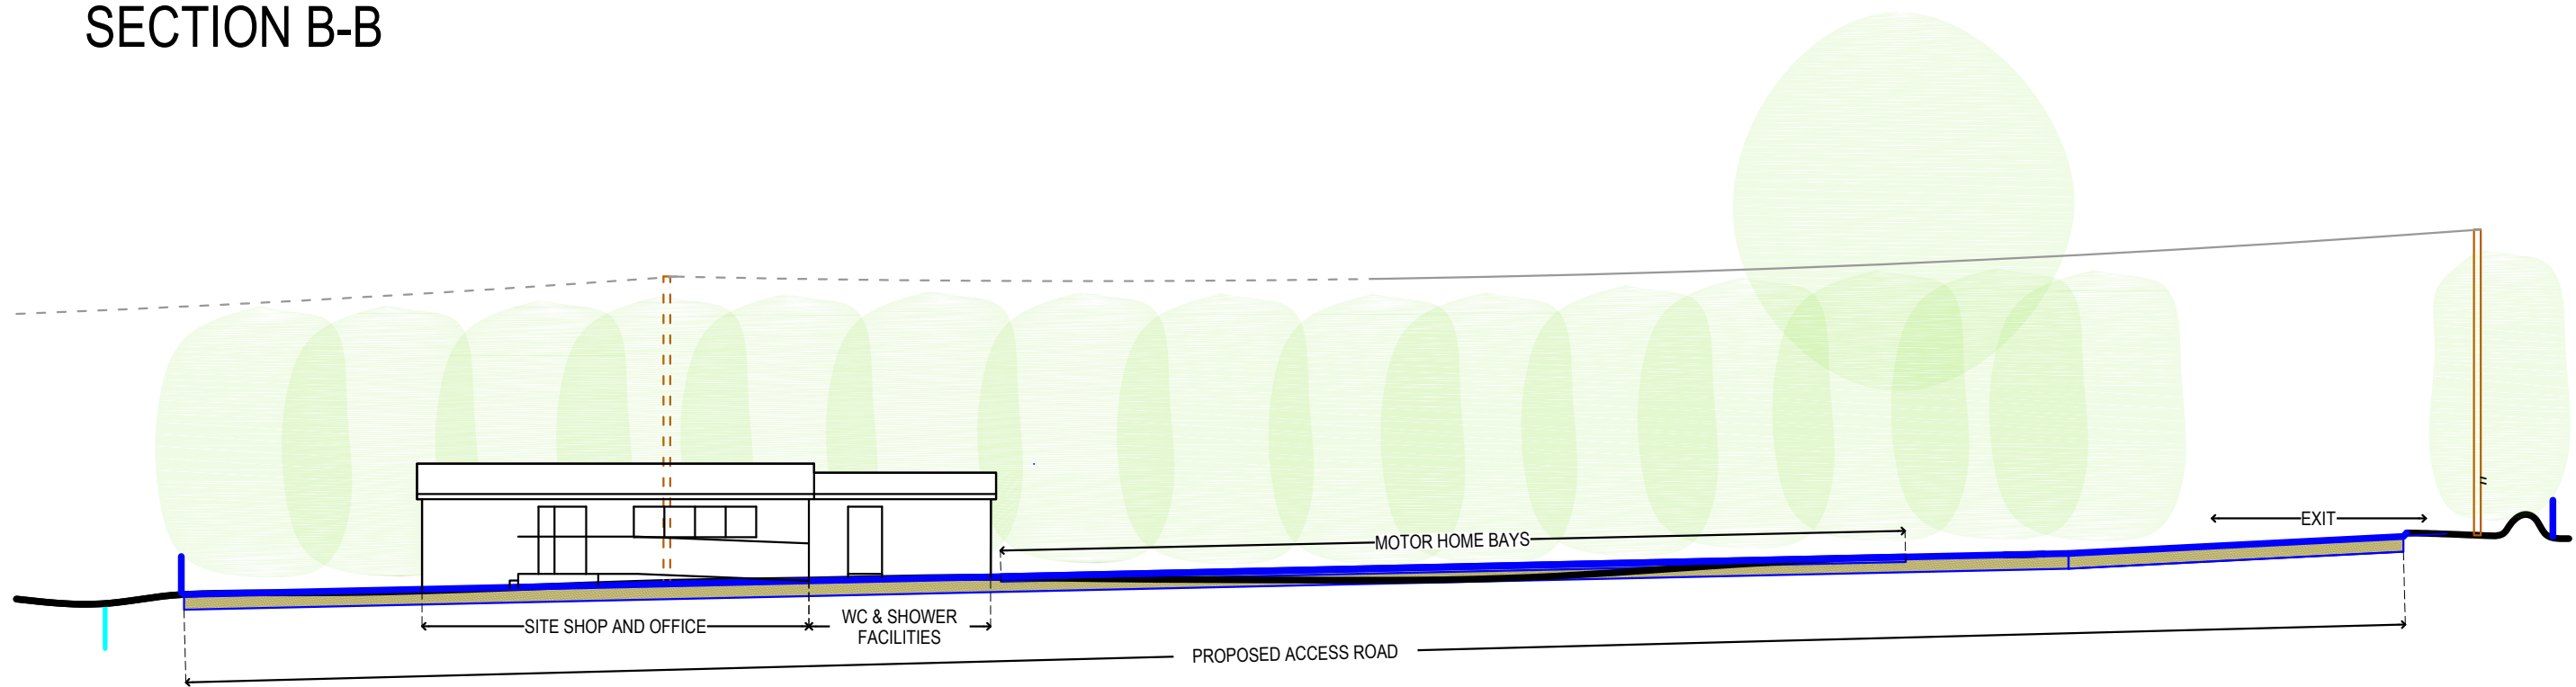

SECTION C-C

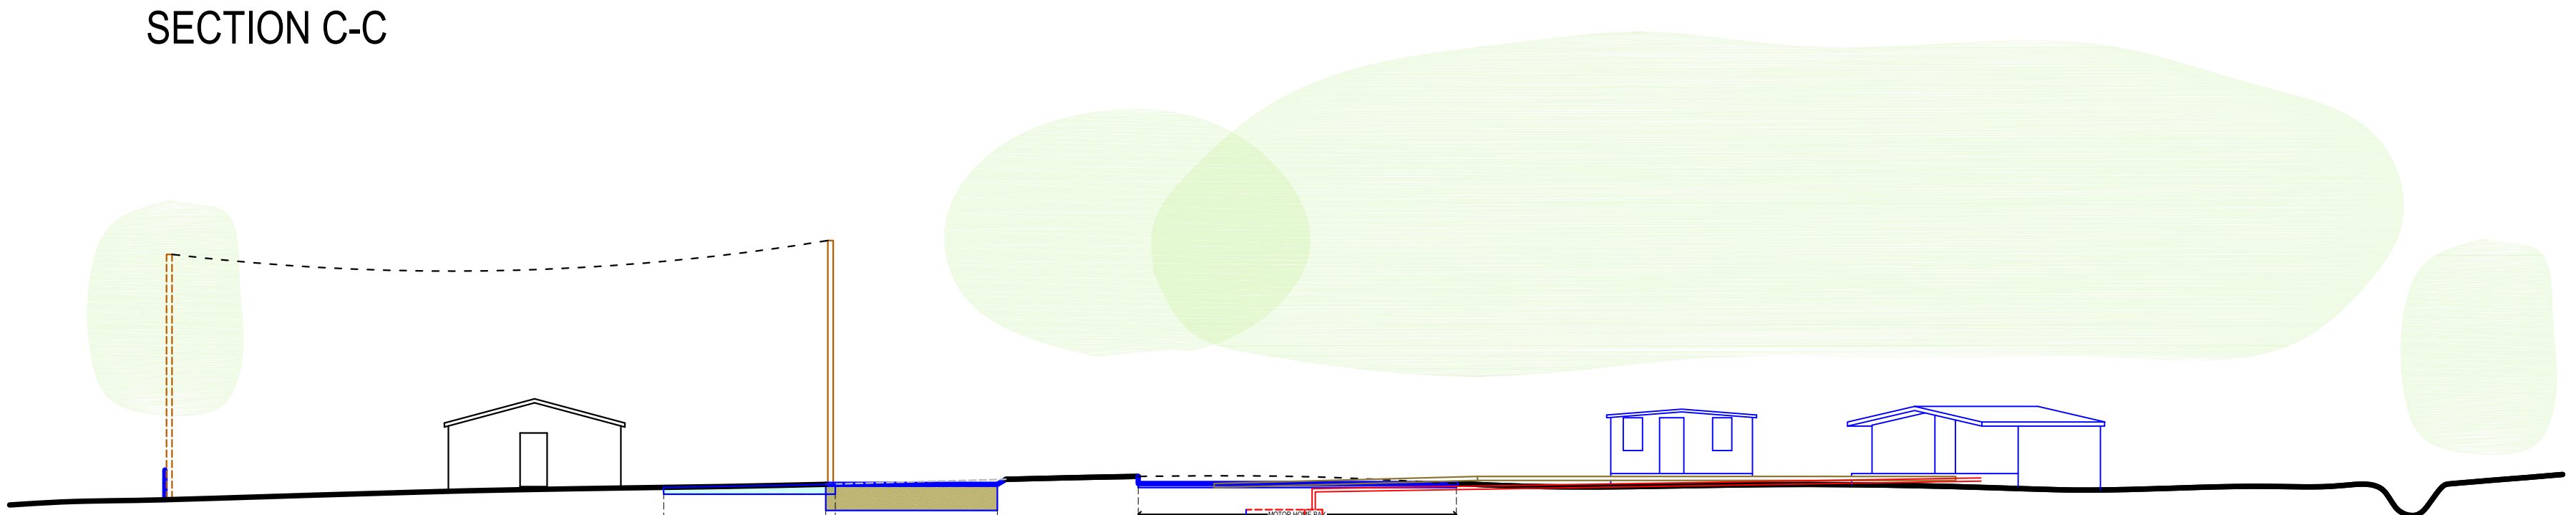

SECTION D-D

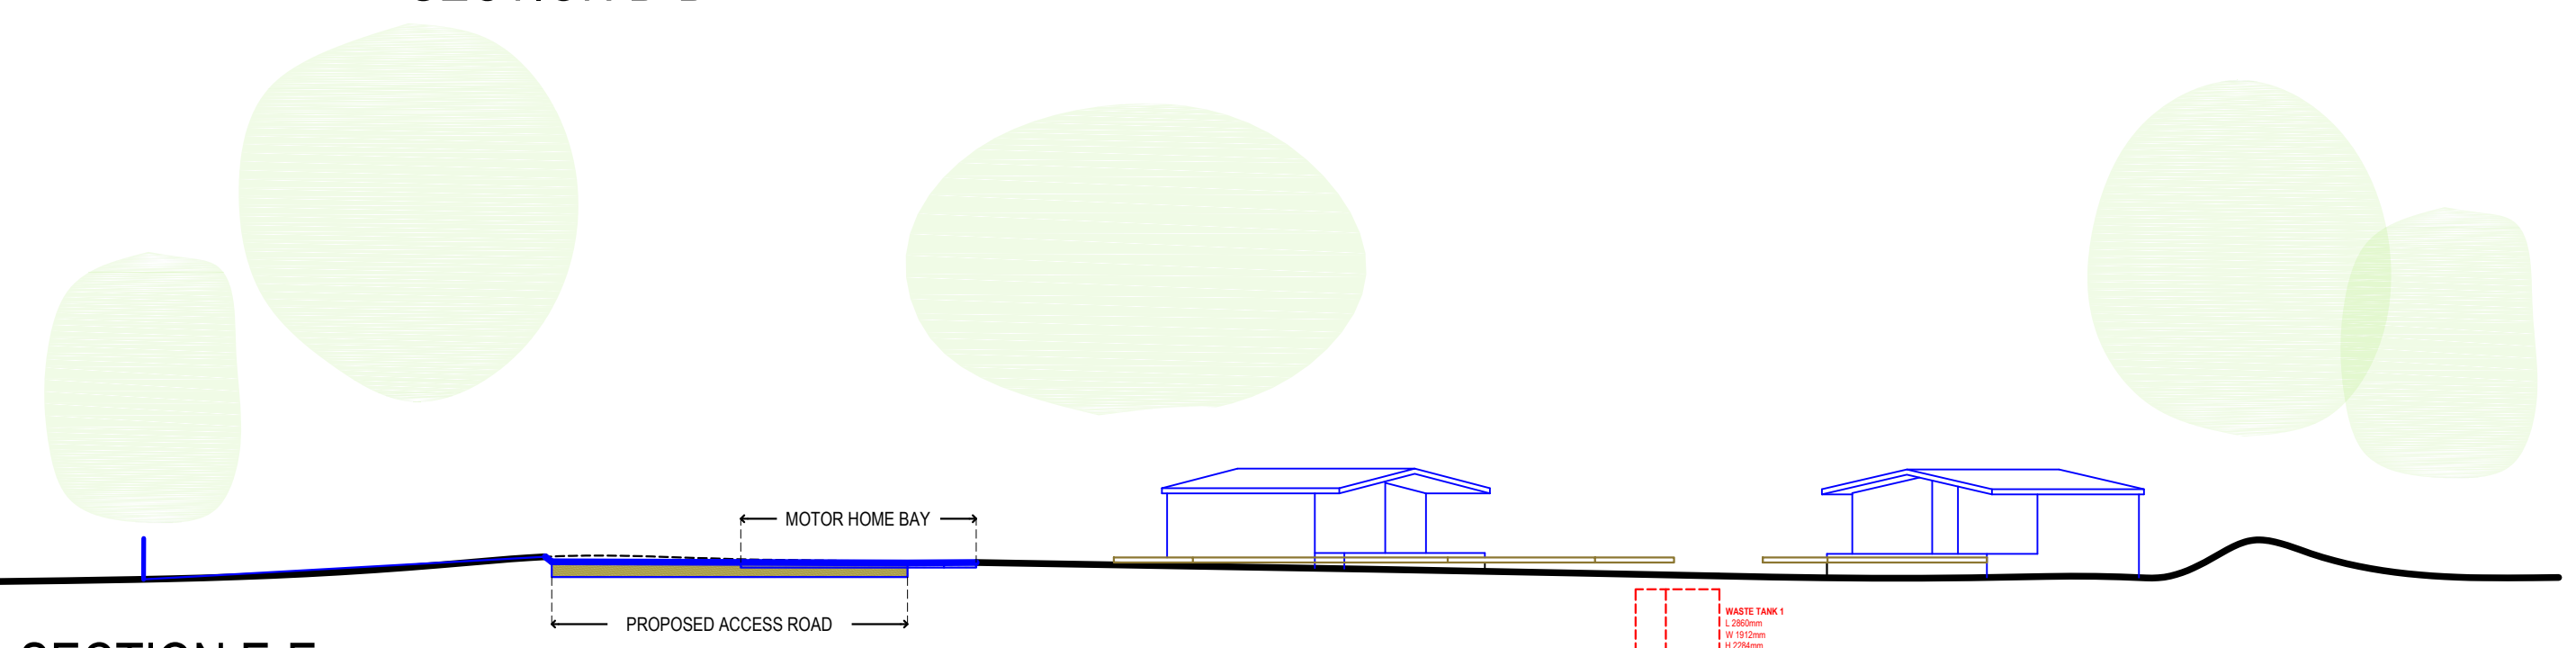



SECTION E-E

**LIMITATIONS OF USE.**

1. These drawings are only to be used for the 'drawing type' stated and as such are not suitable for any other use.
2. The drawings should not be scaled from for obtaining detailed dimensional information unless the dimension is stated on the drawings.
3. Discrepancies should be reported to **HDP Ltd** immediately.
4. Drawings and designs should not be reproduced unless strict agreement is sort from **HDP Ltd**.
5. The drawings and design are the property of **HDP Ltd**.
6. The drawings are for the sole use of the client. A third party using these drawings does so at their own risk.

**REVISIONS.**

Copyright © All Rights Reserved of  
Holdsworth Design Practice Ltd  
All drawings & designs are the copyright of  
Holdsworth Design Practice Ltd  
They should not in any event be copied,  
reproduced or duplicated without the prior  
approval of Holdsworth Design Practice Ltd.

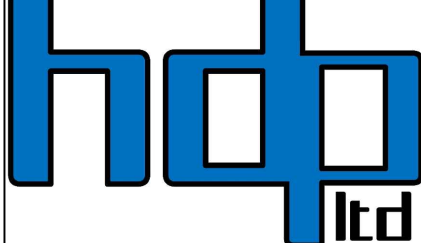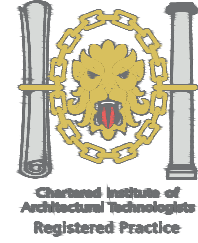

**HDP Ltd**  
Chestnut House,  
3 The Woodlands,  
Haydon, CA8 9JZ  
M: 0778702012  
E: info@hdp.co.uk  
W: www.hdp.co.uk

**PROPOSAL DRAWINGS**  
**SITE SECTIONS PROPOSED.**

**Project Client** GLAMPING AND MOTOHOME SITE  
PARTFIELD PARK, DRIGG.

DRWG TYPE: PLANNING (PL)		
DRWG No. USH CS 1222 PL4	SCALE A1 1:200	DRWN BY AJH
REV0	DATE 20.05.21	CHKD BY AJH