




B5344 ROAD ELEVATION - SURVEY

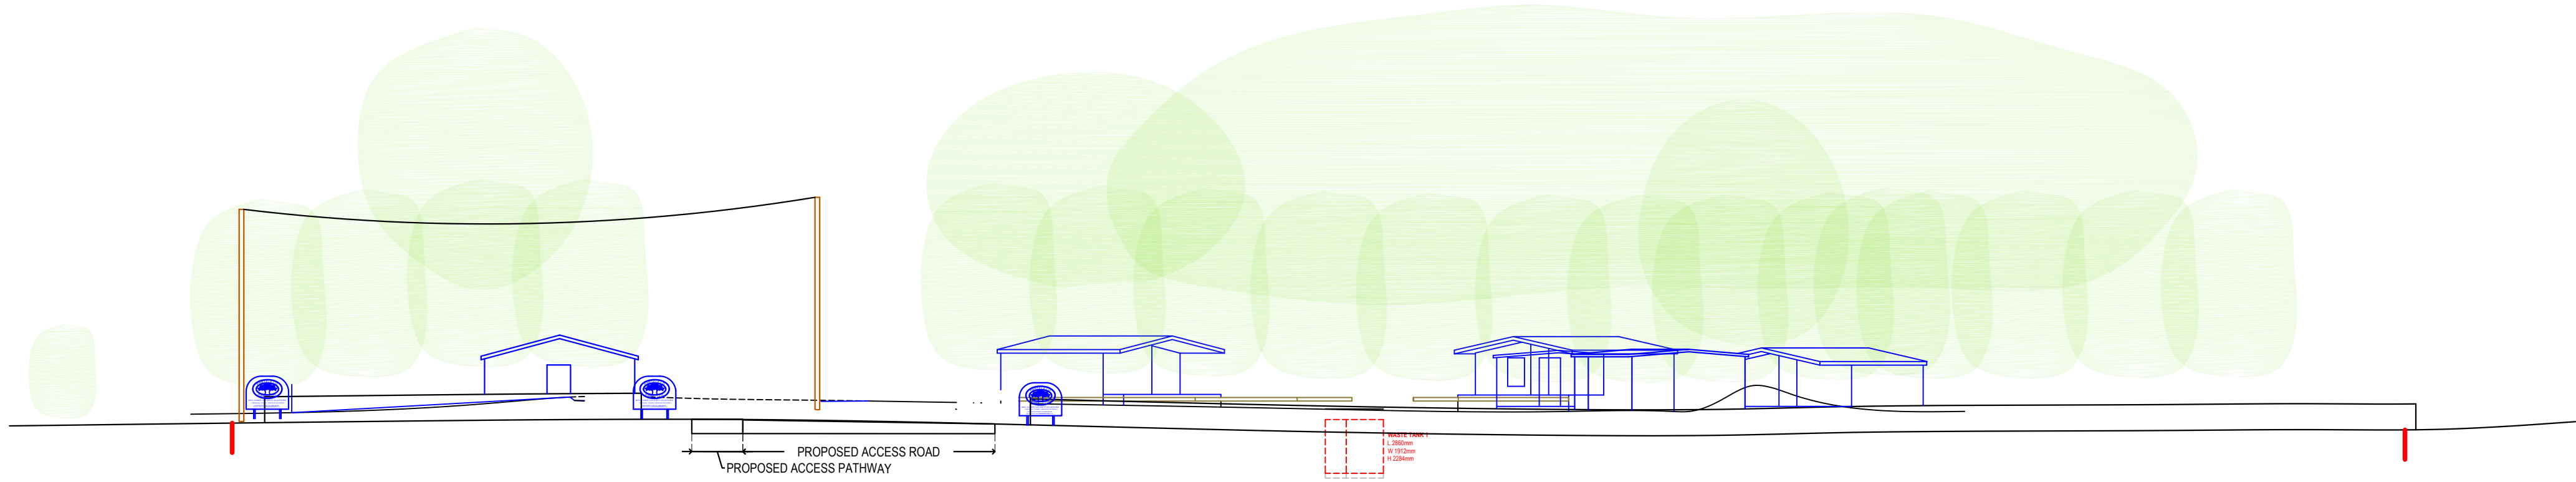

B5344 ROAD ELEVATION - PROPOSED

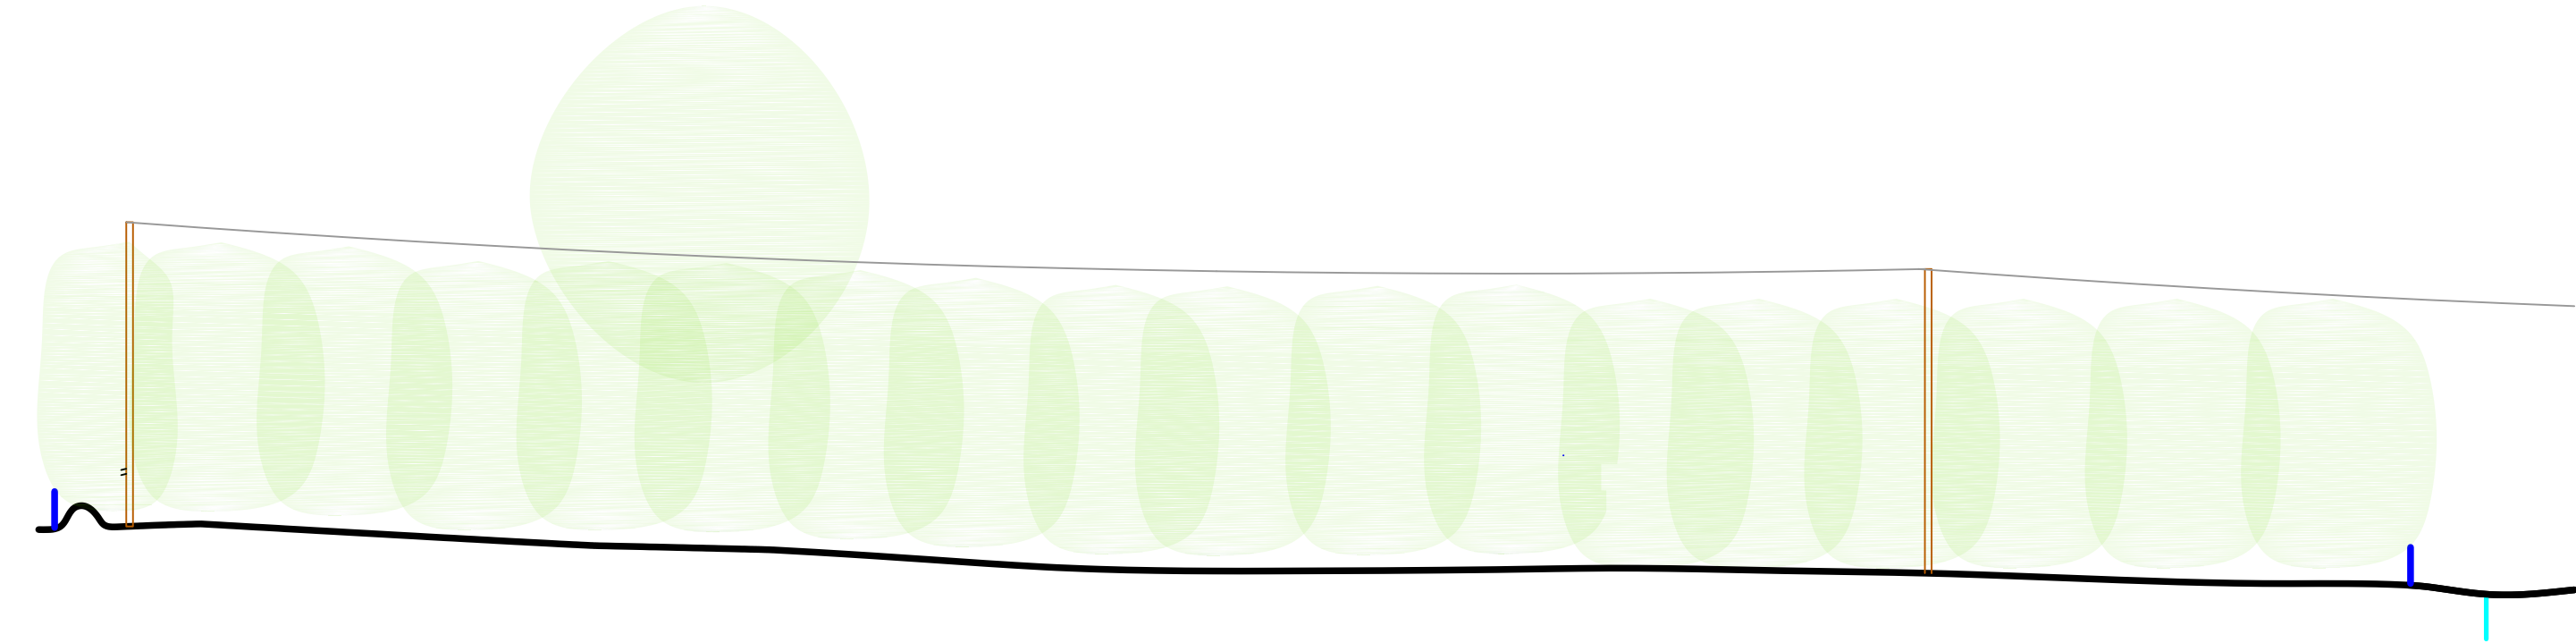

ACCESS ROAD ELEVATION - SURVEY

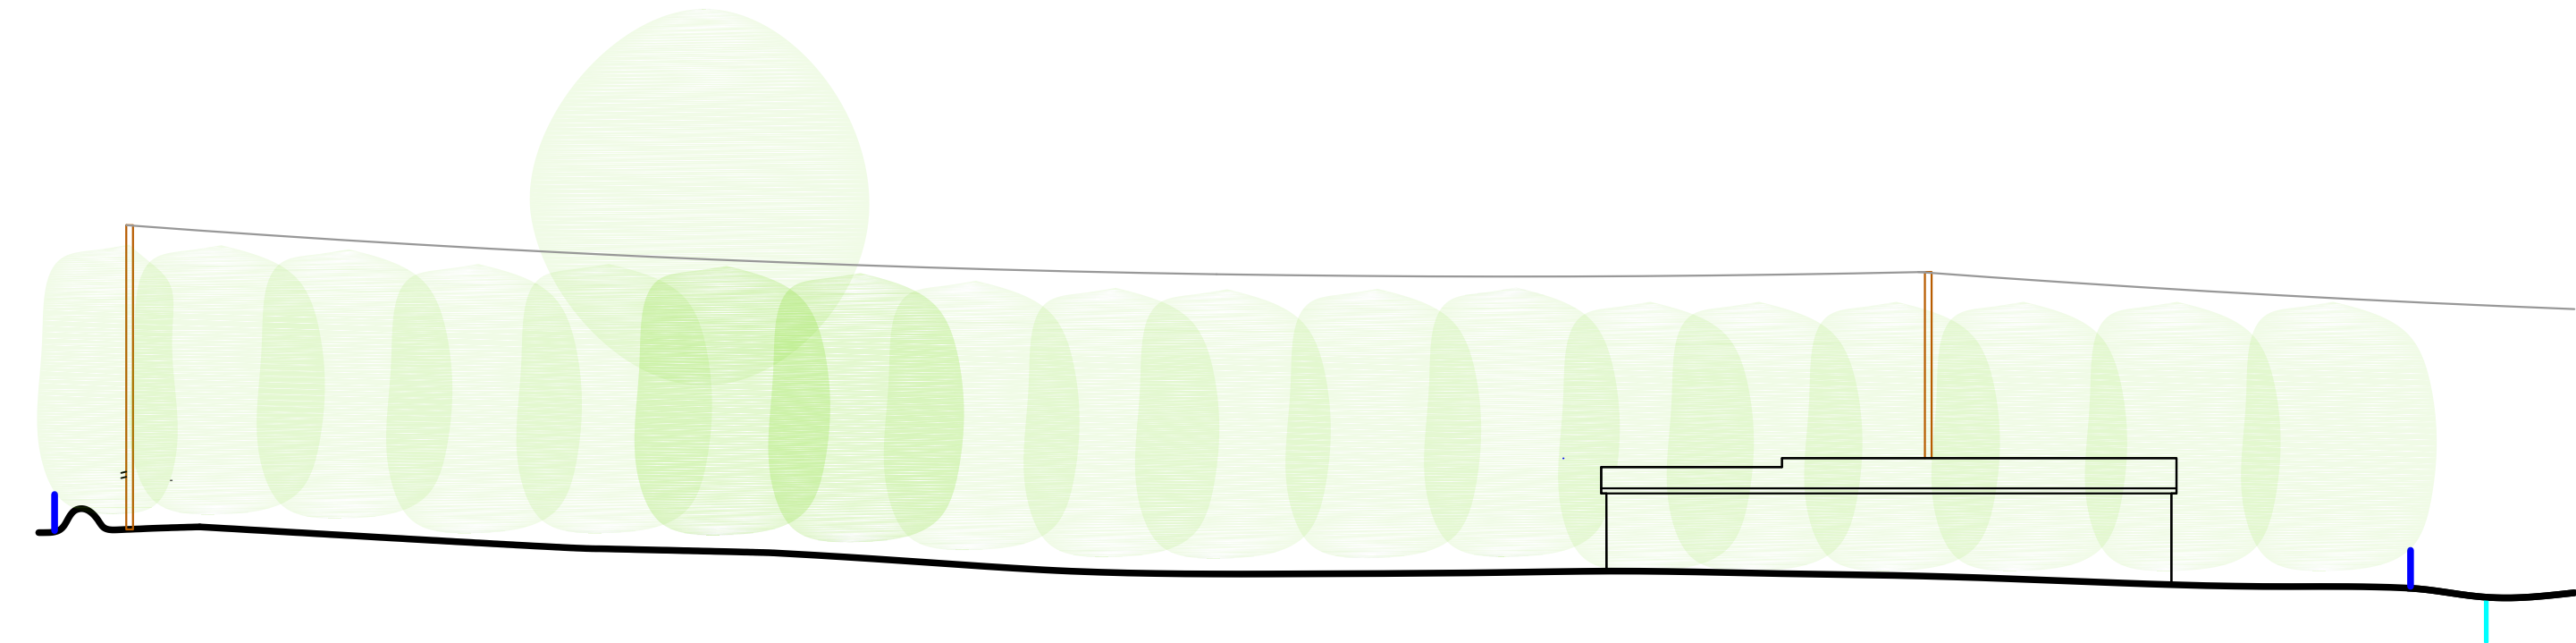

ACCESS ROAD ELEVATION - PROPOSED