




B5344 ROAD ELEVATION - SURVEY

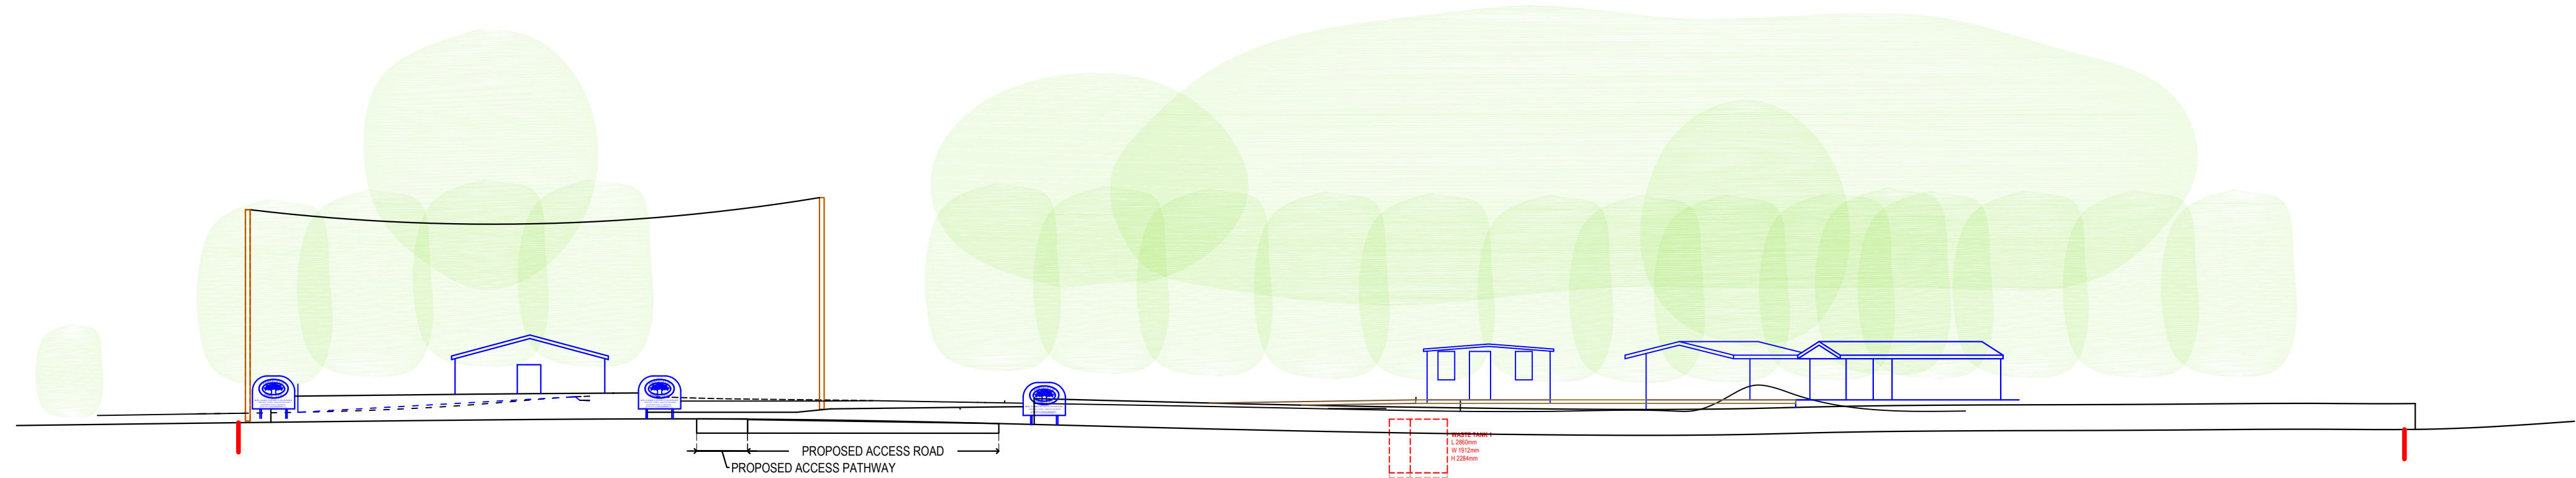

B5344 ROAD ELEVATION - PROPOSED

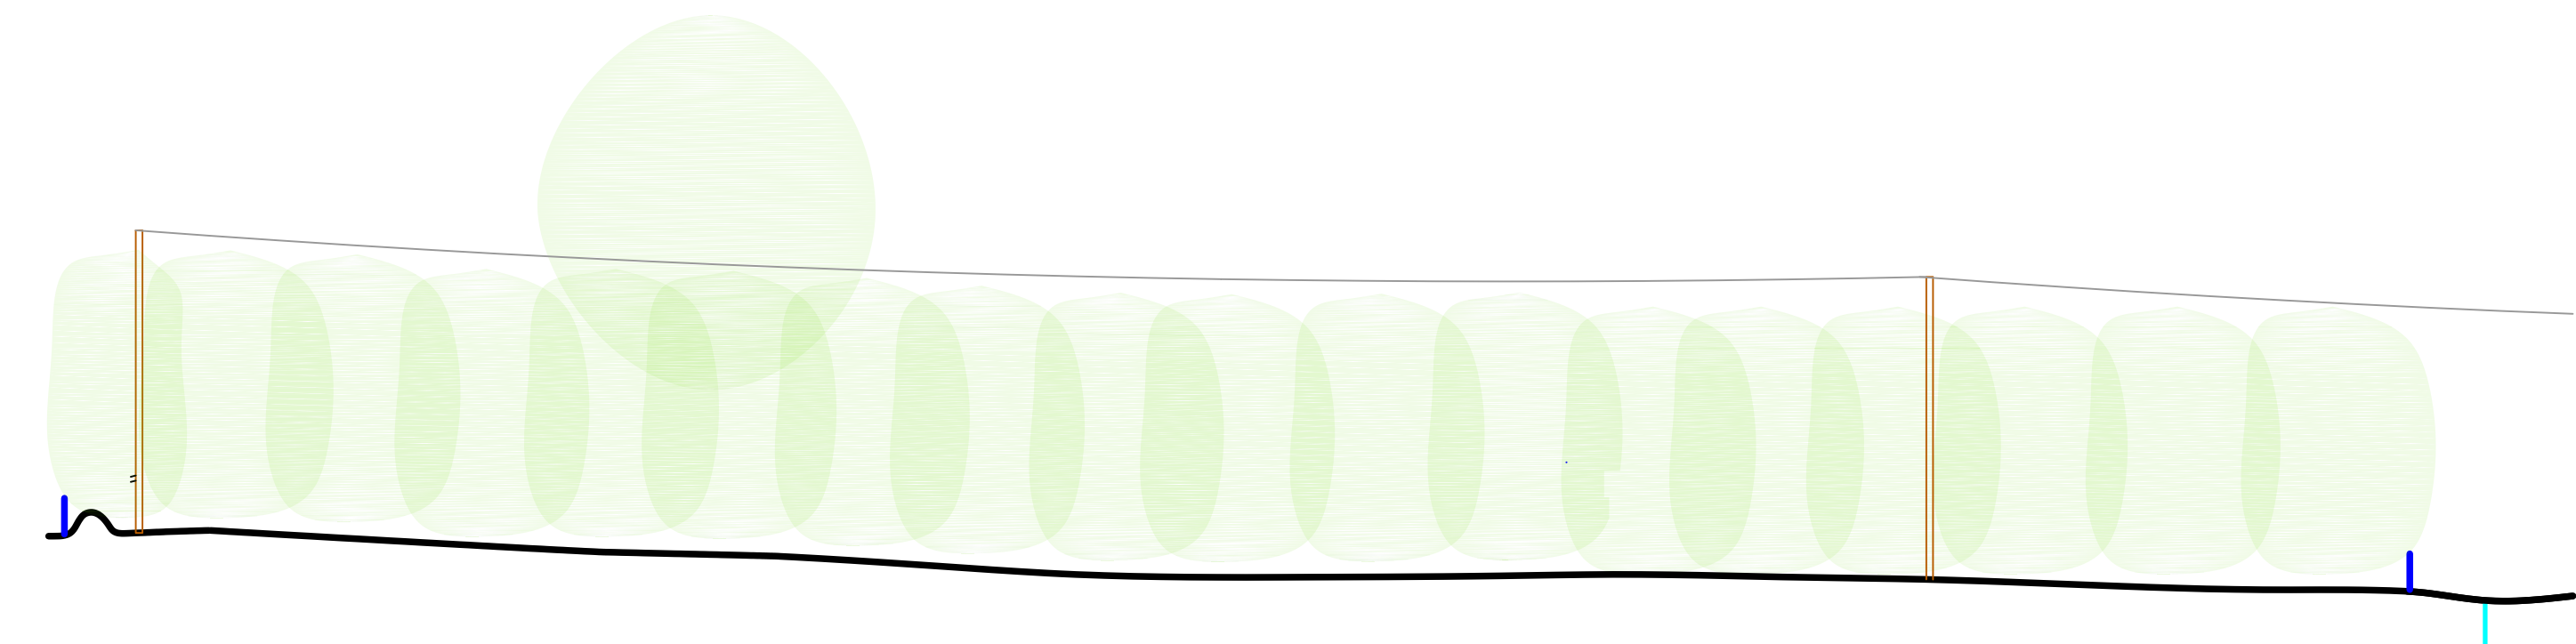

BRIDLEWAY ELEVATION - SURVEY

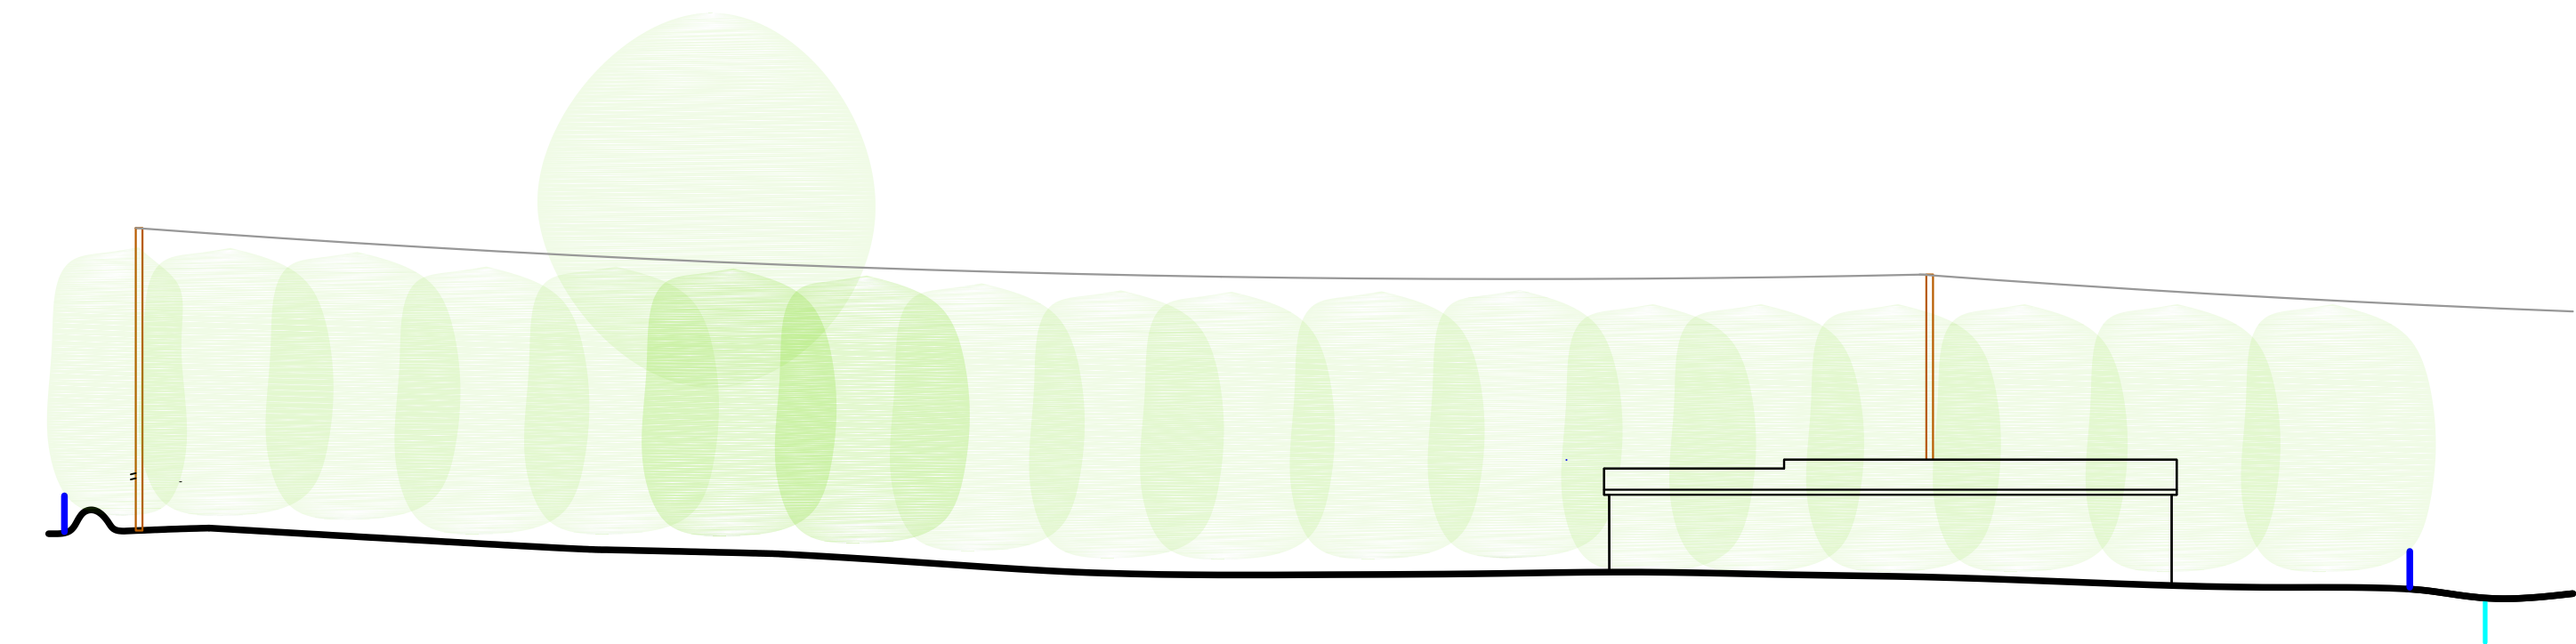

BRIDLEWAY ELEVATION - PROPOSED