




B5344 ROAD ELEVATION - SURVEY

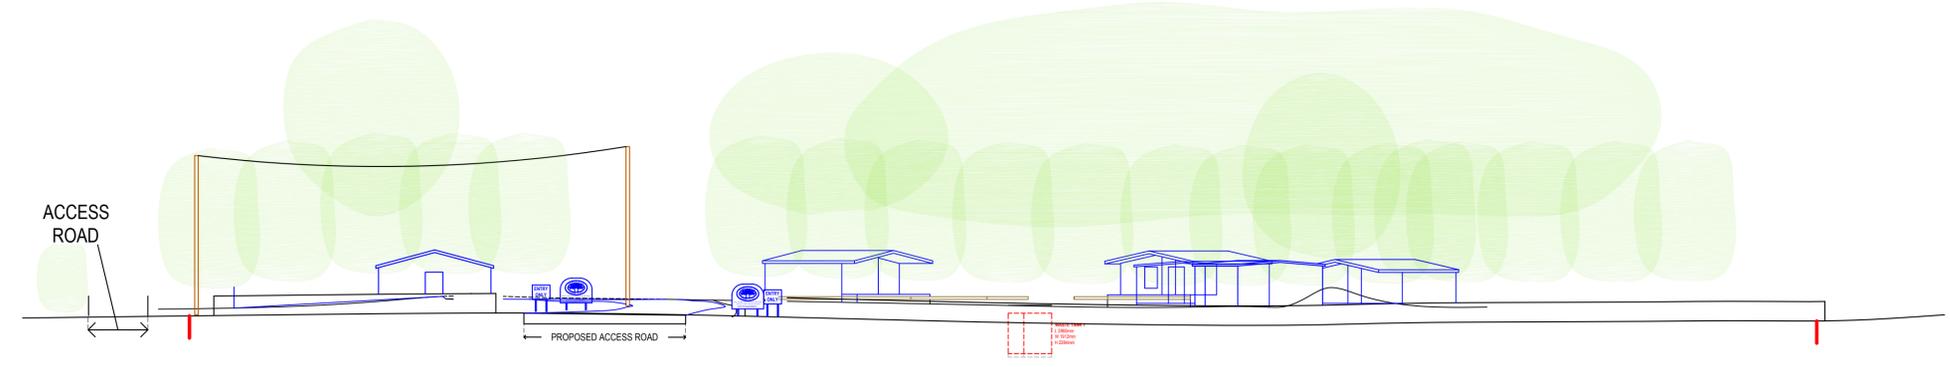

B5344 ROAD ELEVATION - PROPOSED

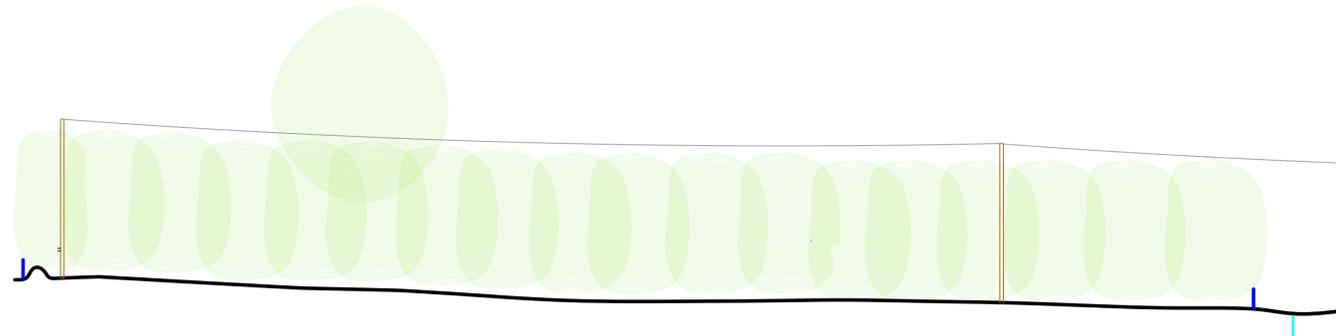

ACCESS ROAD ELEVATION - SURVEY

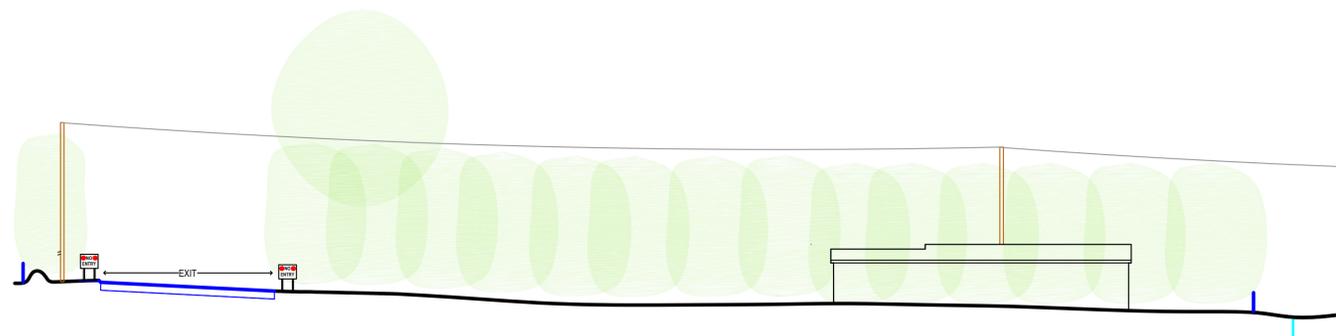

ACCESS ROAD ELEVATION - PROPOSED

LIMITATIONS OF USE.

1. These drawings are only to be used for the 'drawing type' stated and as such are not suitable for any other use.
2. The drawings should not be scaled from for obtaining detailed dimensional information unless the dimension is stated on the drawings.
3. Discrepancies should be reported to HDP Ltd immediately.
4. Drawings and designs should not be reproduced unless strict agreement is sort from HDP Ltd.
5. The drawings and design are the property of HDP Ltd.
6. The drawings are for the sole use of the client. A third party using these drawings does so at their own risk.

REVISIONS.

Copyright © All Rights Reserved of Holdsworth Design Practice Ltd
 All drawings & designs are the copyright of Holdsworth Design Practice Ltd.
 They should not in any event be copied, reproduced or duplicated without the prior approval of Holdsworth Design Practice Ltd.



HDP Ltd
 Chester House,
 3 The Woodlands,
 Haykyn, CA9 9JZ.
 Tel: 0770070012
 E: info@hdp.co.uk
 W: www.hdp.co.uk

SURVEY & PROPOSED DRAWINGS
SITE ELEVATIONS - BOUNDARY TO EAST AND SOUTH

Project GLAMPING AND MOTOHOME SITE
Client PARTFIELD PARK, DRIGG.

DRWG TYPE PLANNING (PL)		
DRWG No. USH CS 1222.PLS	SCALE A1 1:200	DRWN BY AJH
REV0	DATE 21.05.21	CHKD BY AJH