




SIDE ELEVATION

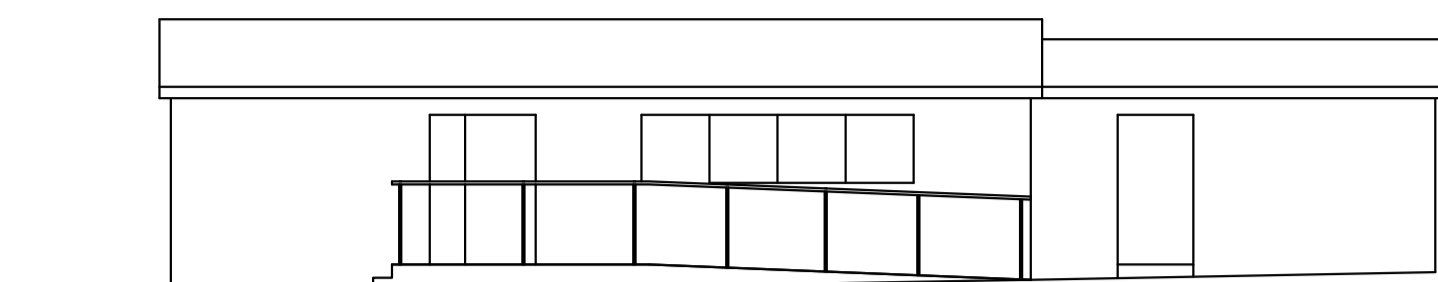


FRONT ELEVATION

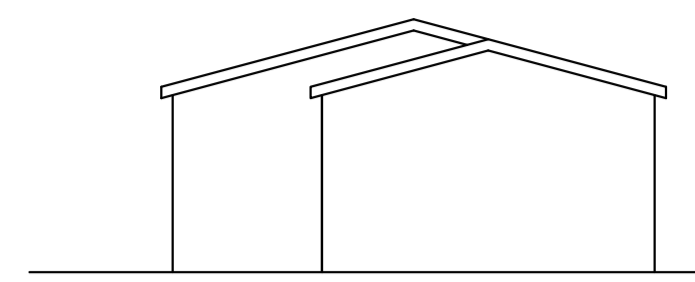

SIDE ELEVATION

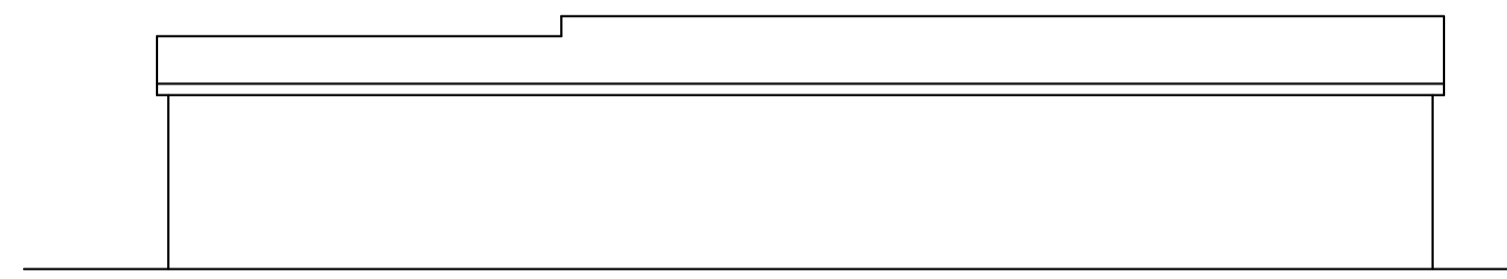


REAR ELEVATION

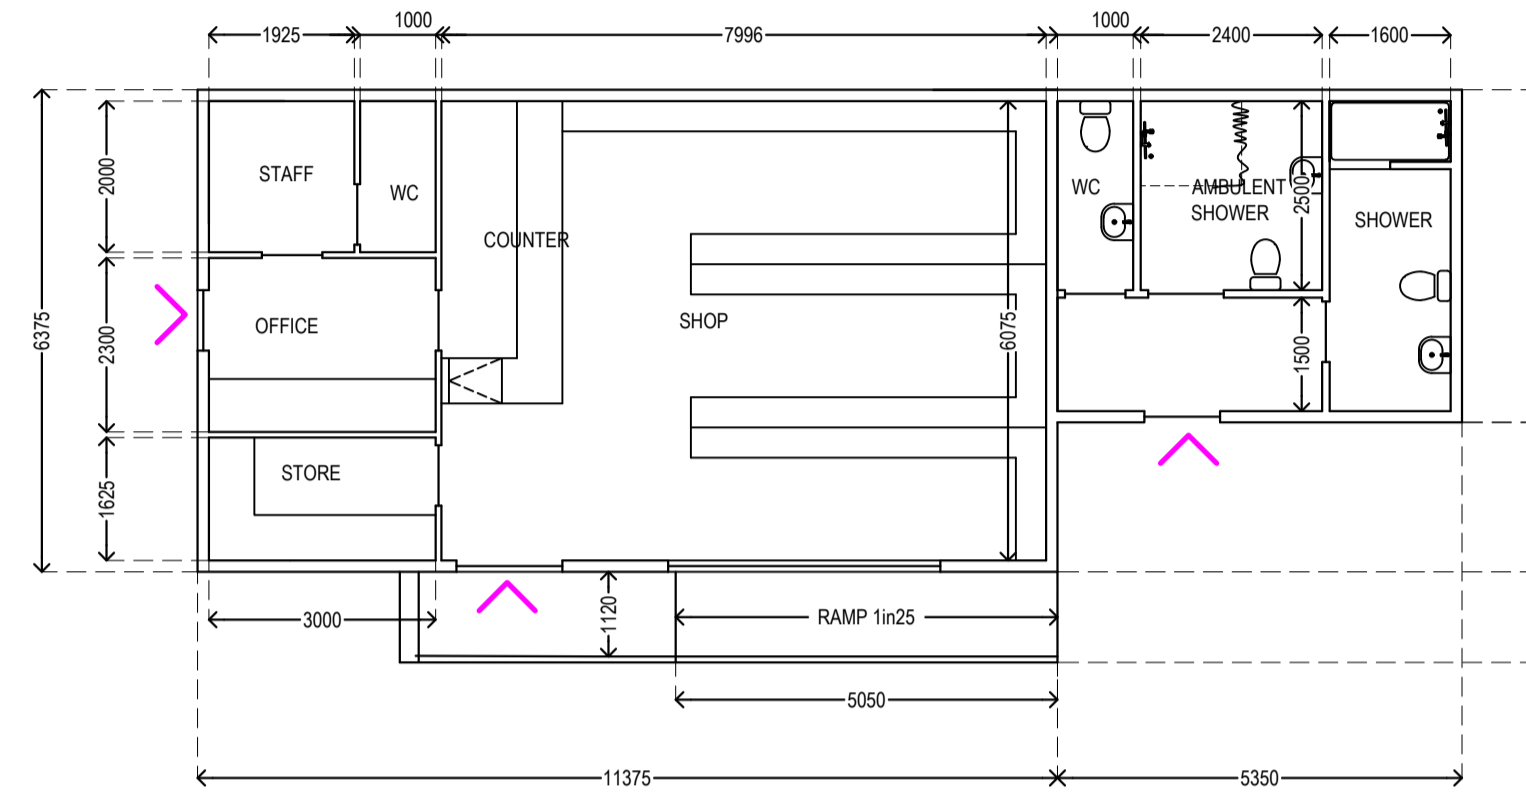


FLOOR PLAN

SITE SHOP, OFFICE AND FACILITIES BLOCK


CABINS

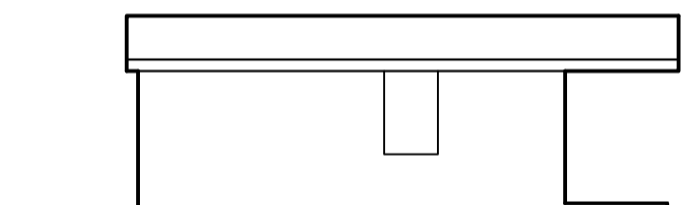


SIDE ELEVATION

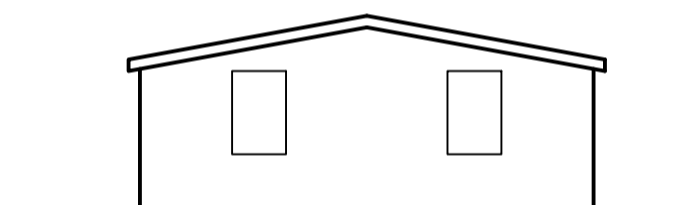


REAR ELEVATION

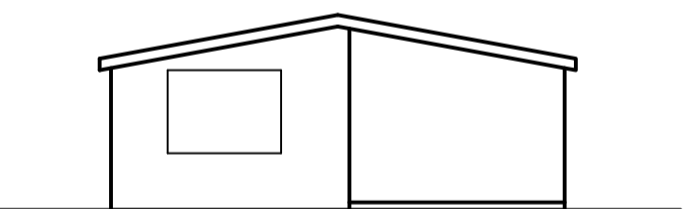

FRONT ELEVATION

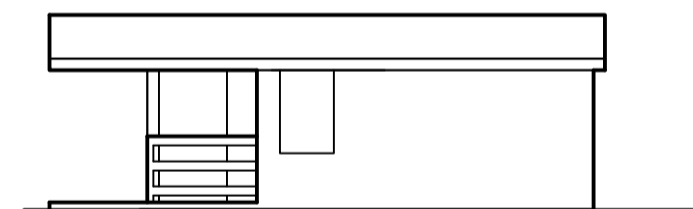


SIDE ELEVATION

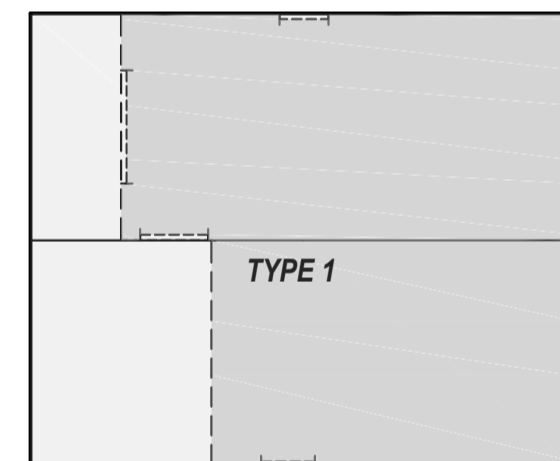


ROOF PLAN


TYPE 1.
2 BEDROOM
BATHROOM
KITCHEN / DINER

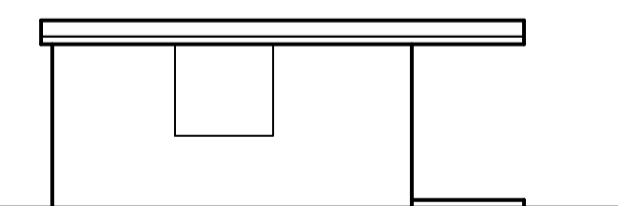


SIDE ELEVATION

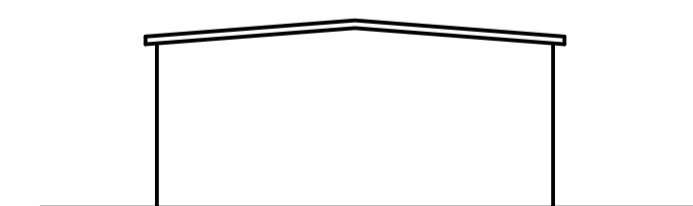

REAR ELEVATION

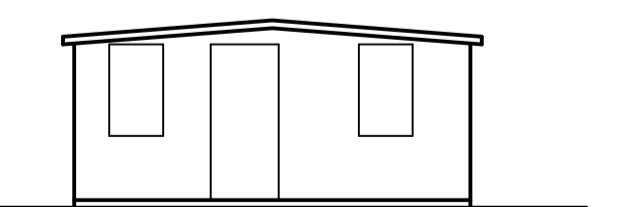

FRONT ELEVATION

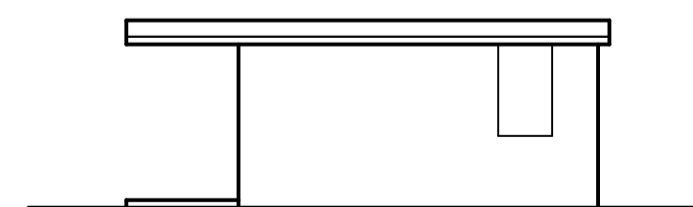


SIDE ELEVATION




ROOF PLAN

TYPE 2.
1 BEDROOM
BATHROOM
KITCHEN / DINER


DETAILING

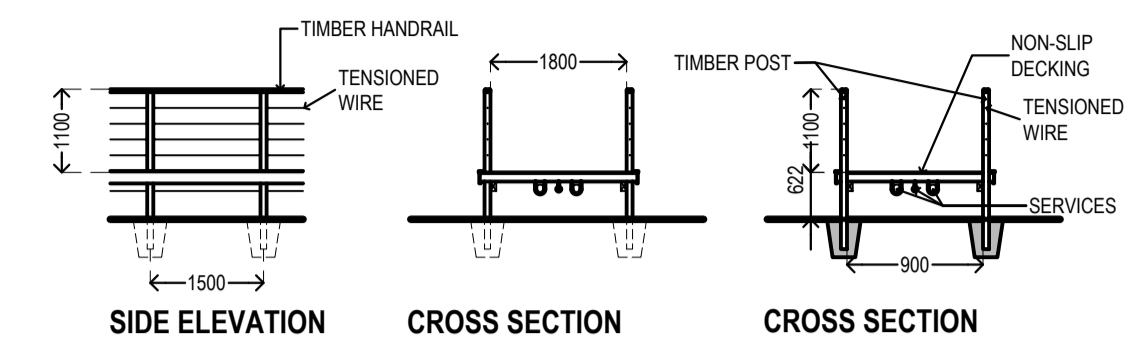


WALKWAY GANTRY TYPICAL DETAILING

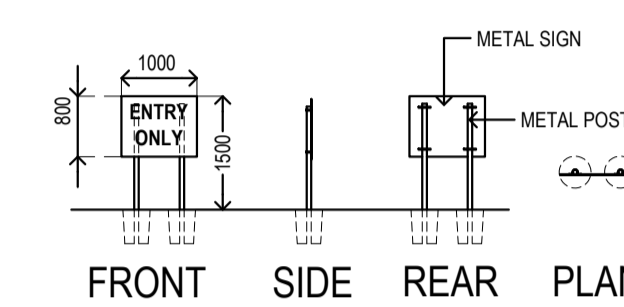


SITE ENTRANCE SIGN

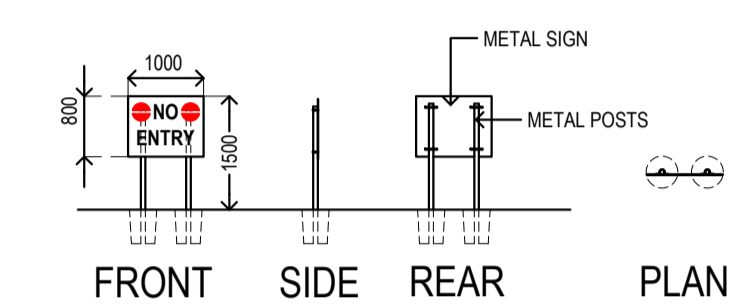


SITE EXIT SIGN

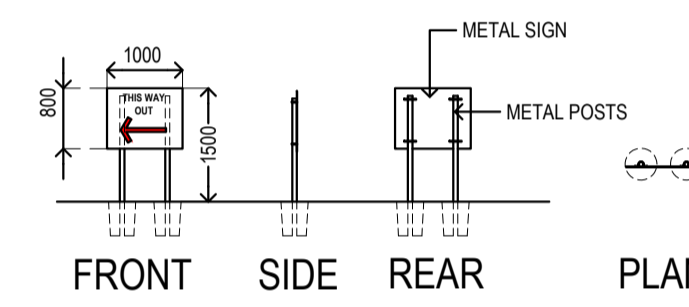


'THIS WAY OUT' SIGN 1

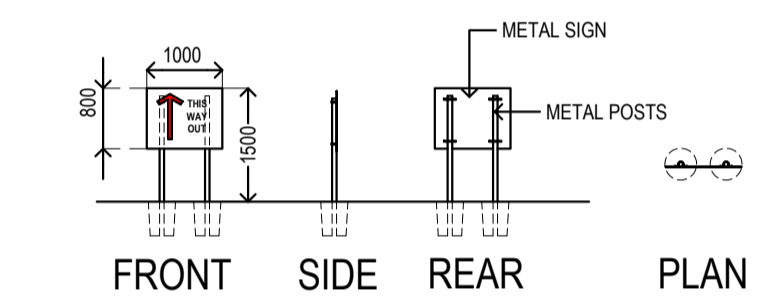

'THIS WAY OUT' SIGN 2

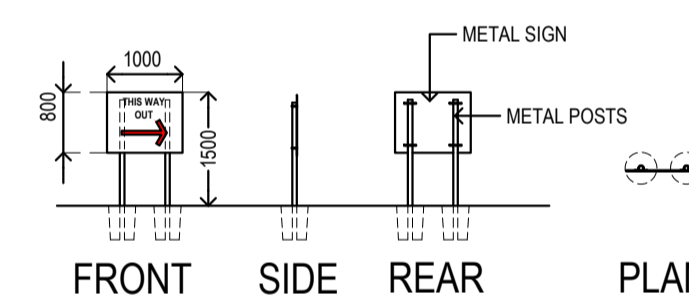


'THIS WAY OUT' SIGN 3

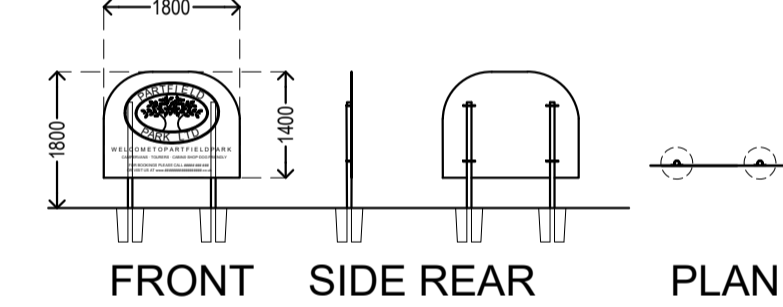

SITE NAME SIGN

BIN STORE

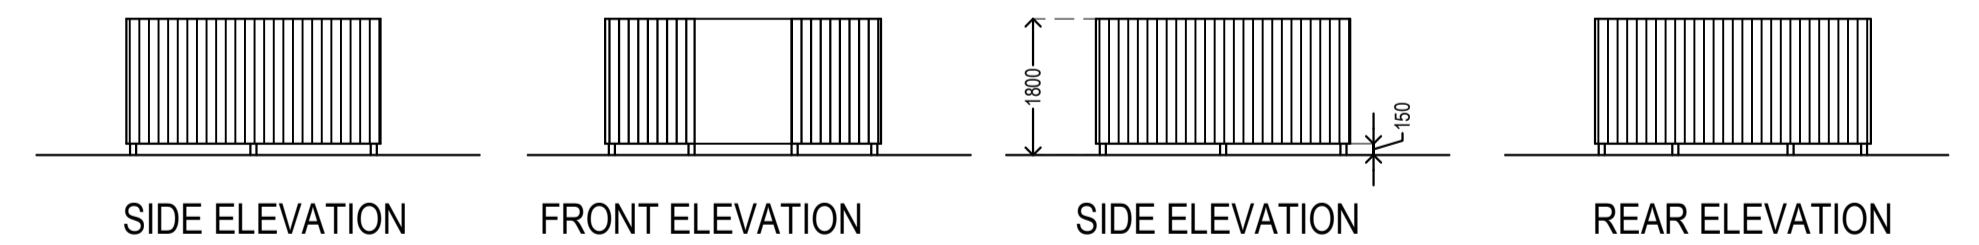


SIDE ELEVATION

FRONT ELEVATION

SIDE ELEVATION

REAR ELEVATION

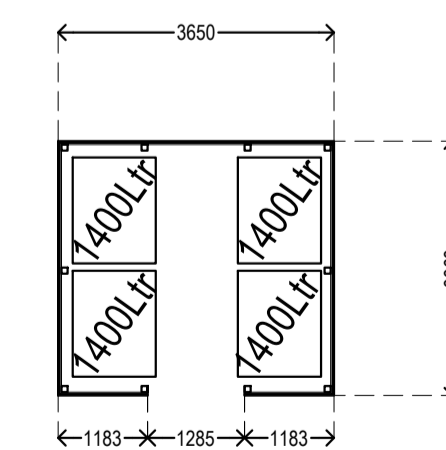


PLAN

LIMITATIONS OF USE. 1. These drawings are only to be used for the 'drawing type' stated and as such are not suitable for any other use. 2. The drawings should not be scaled from for obtaining detailed dimensional information unless the dimension is stated on the drawings. 3. Discrepancies should be reported to HDP Ltd immediately. 4. Drawings and designs should not be reproduced unless strict agreement is sort from HDP Ltd. 5. The drawings and design are the property of HDP Ltd. 6. The drawings are for the sole use of the client. A third party using these drawings does so at their own risk.

REVISIONS. REVISIONS.

Copyright © All Rights Reserved of Holdsworth Design Practice Ltd. All drawings & designs are the copyright of Holdsworth Design Practice Ltd. They should not in any event be copied, reproduced or duplicated without the prior approval of Holdsworth Design Practice Ltd.

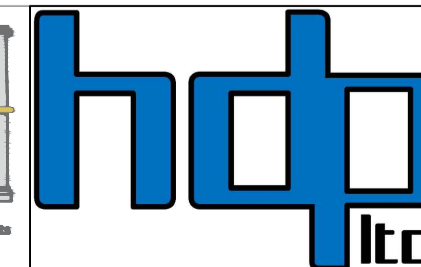

HDP Ltd. Chestnut House, 3 The Woodlands, Hayton, CA6 9JZ. M: 0778900012. E: sales@hdp.co.uk. W: www.hdp.co.uk

PROPOSAL DRAWINGS

CABINS, SHOP, BIN ENCLOSURE AND SITE SIGNAGE.

Project Client: GLAMPING AND MOTOHOME SITE PARTFIELD PARK, DRIGG.

DRWG No.	SCALE	DRWN BY
USH_CS_1222_PL7	A1 1:100	AJH
REV0	DATE	CHKD BY
	20.05.21	AJH