




SECTION A-A

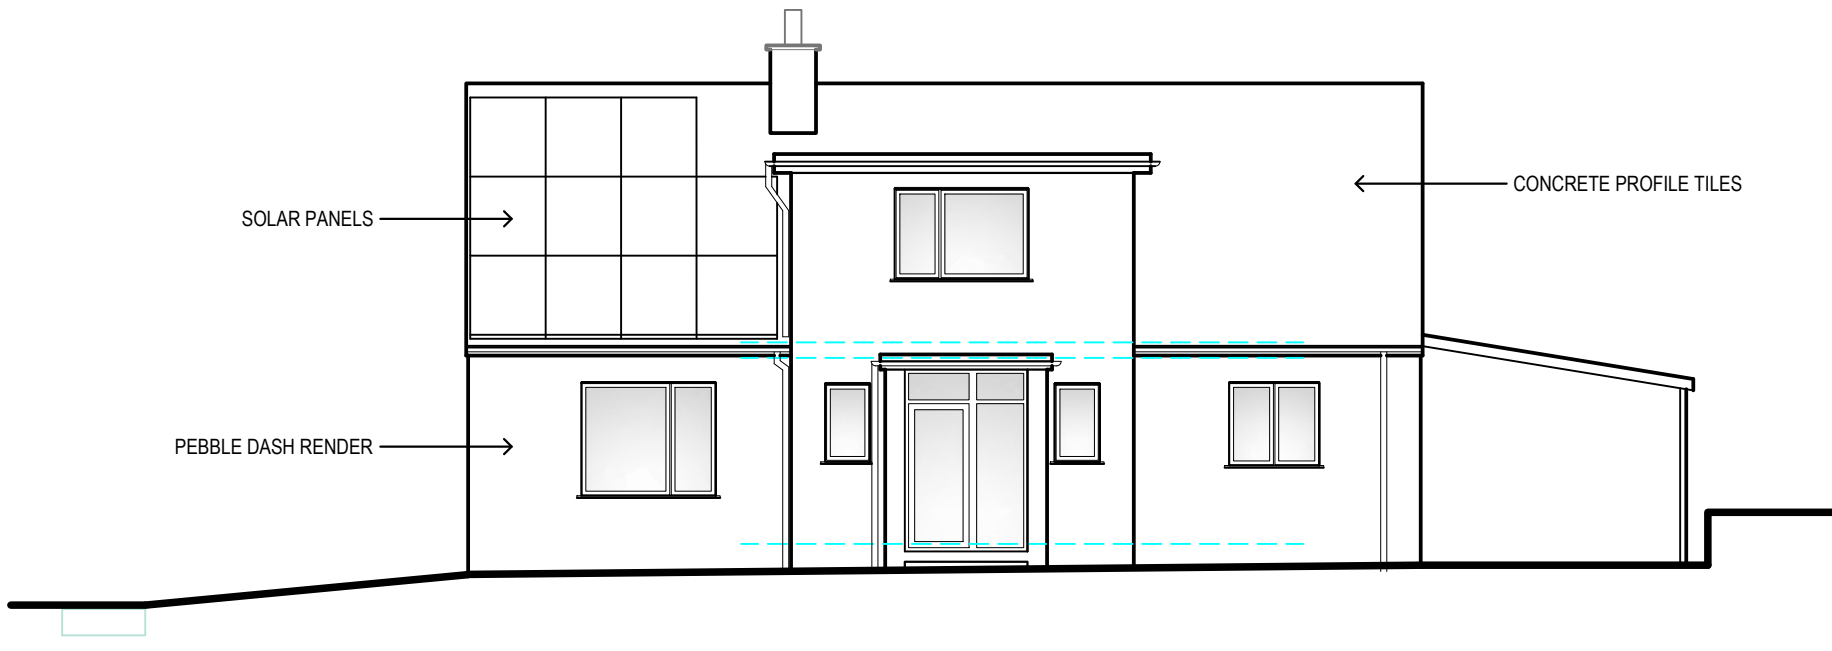


FRONT ELEVATION SOUTH EAST

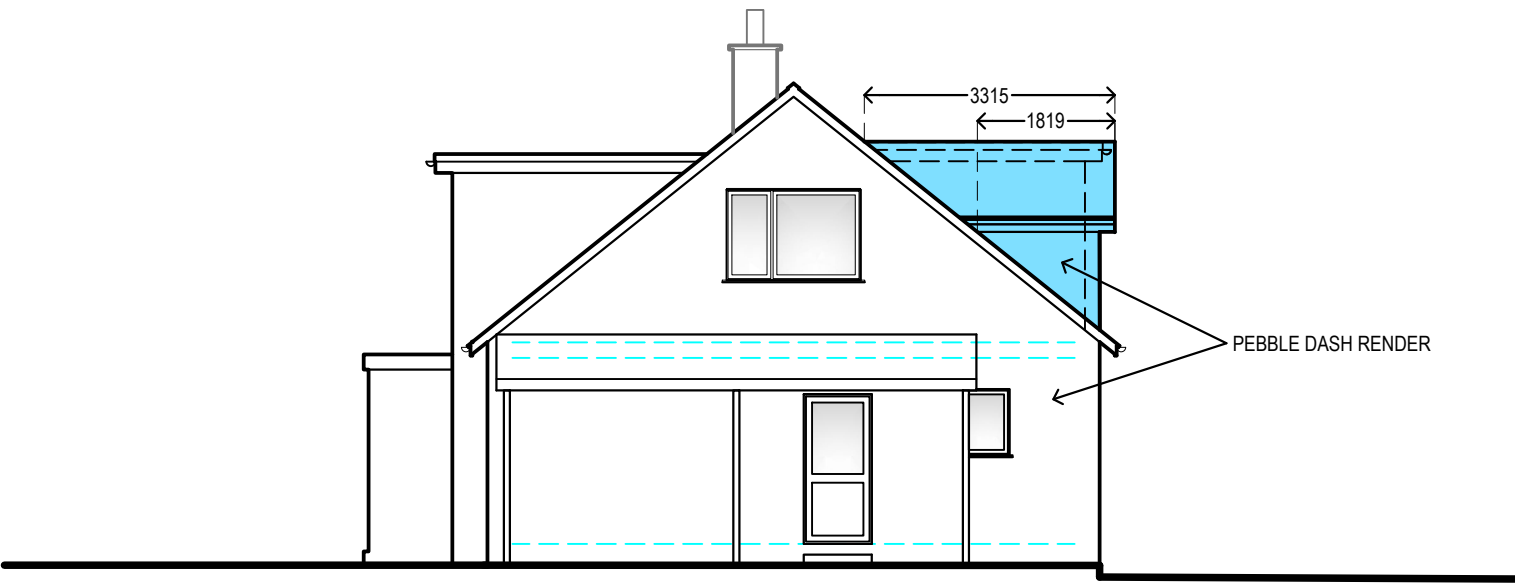


SIDE ELEVATION NORTH EAST

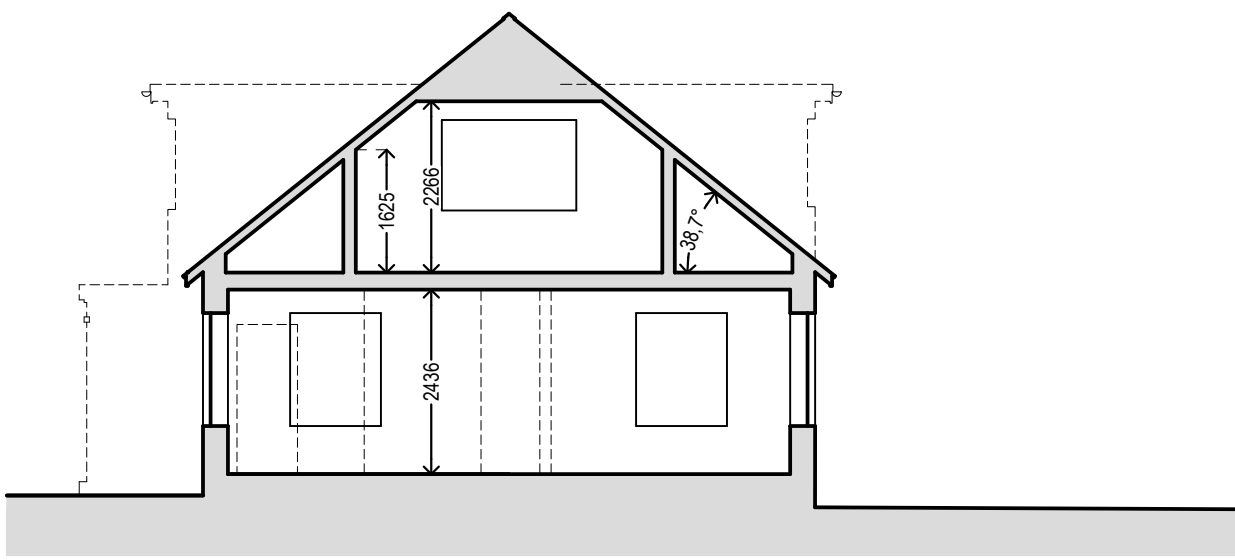


SECTION B-B

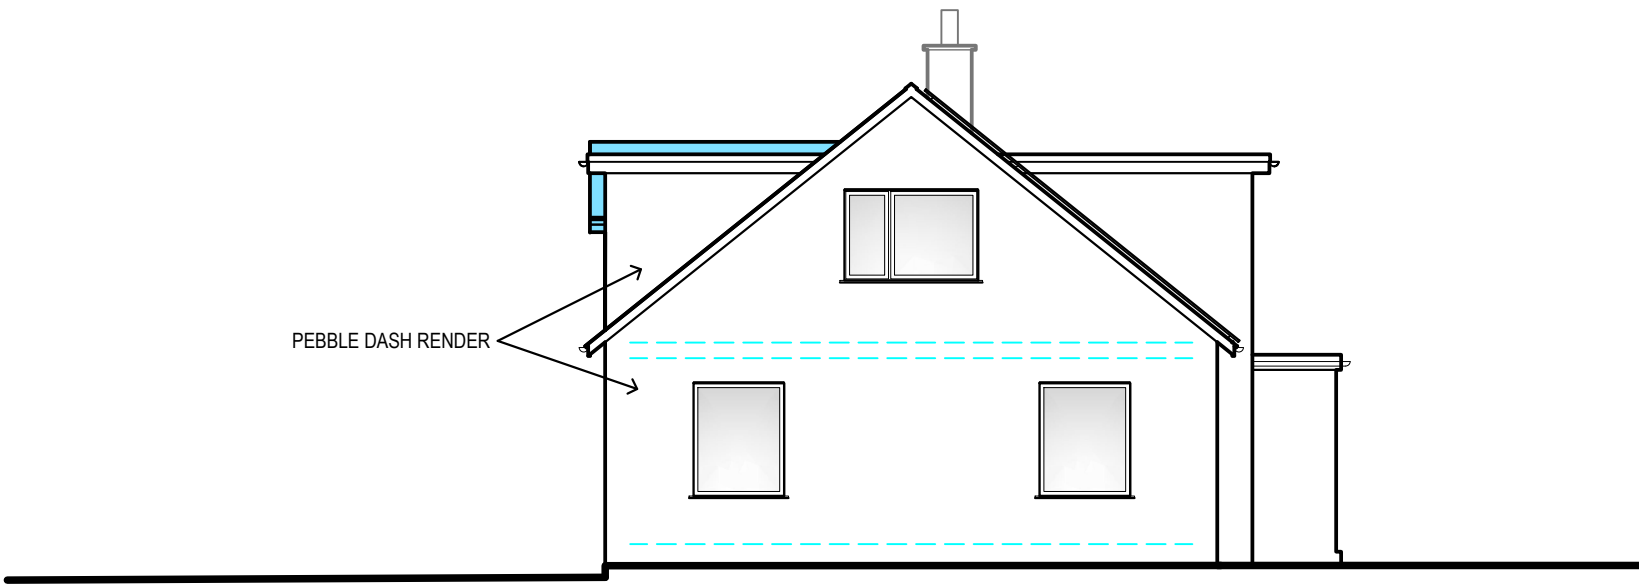


SIDE ELEVATION SOUTH WEST

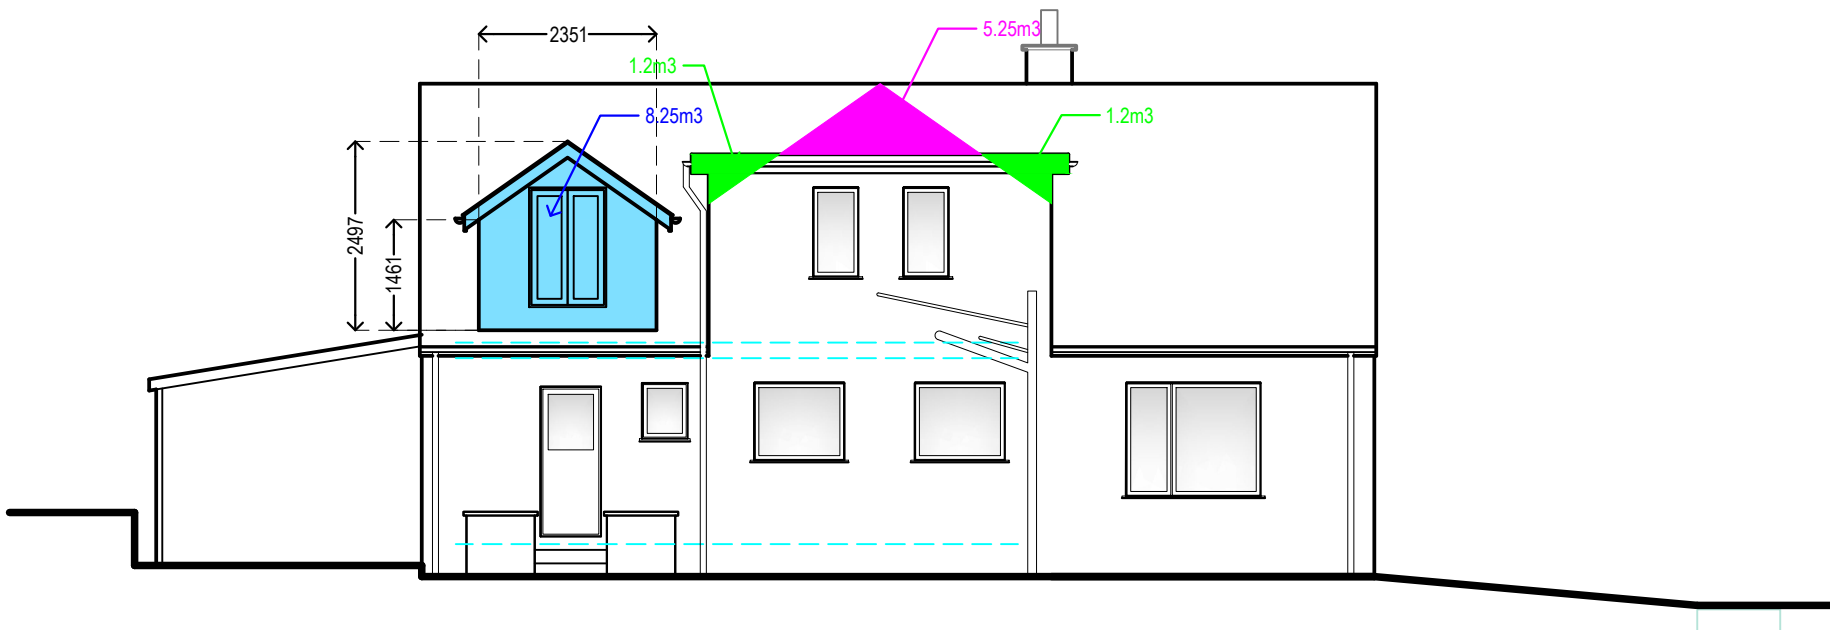


REAR ELEVATION NORTH WEST

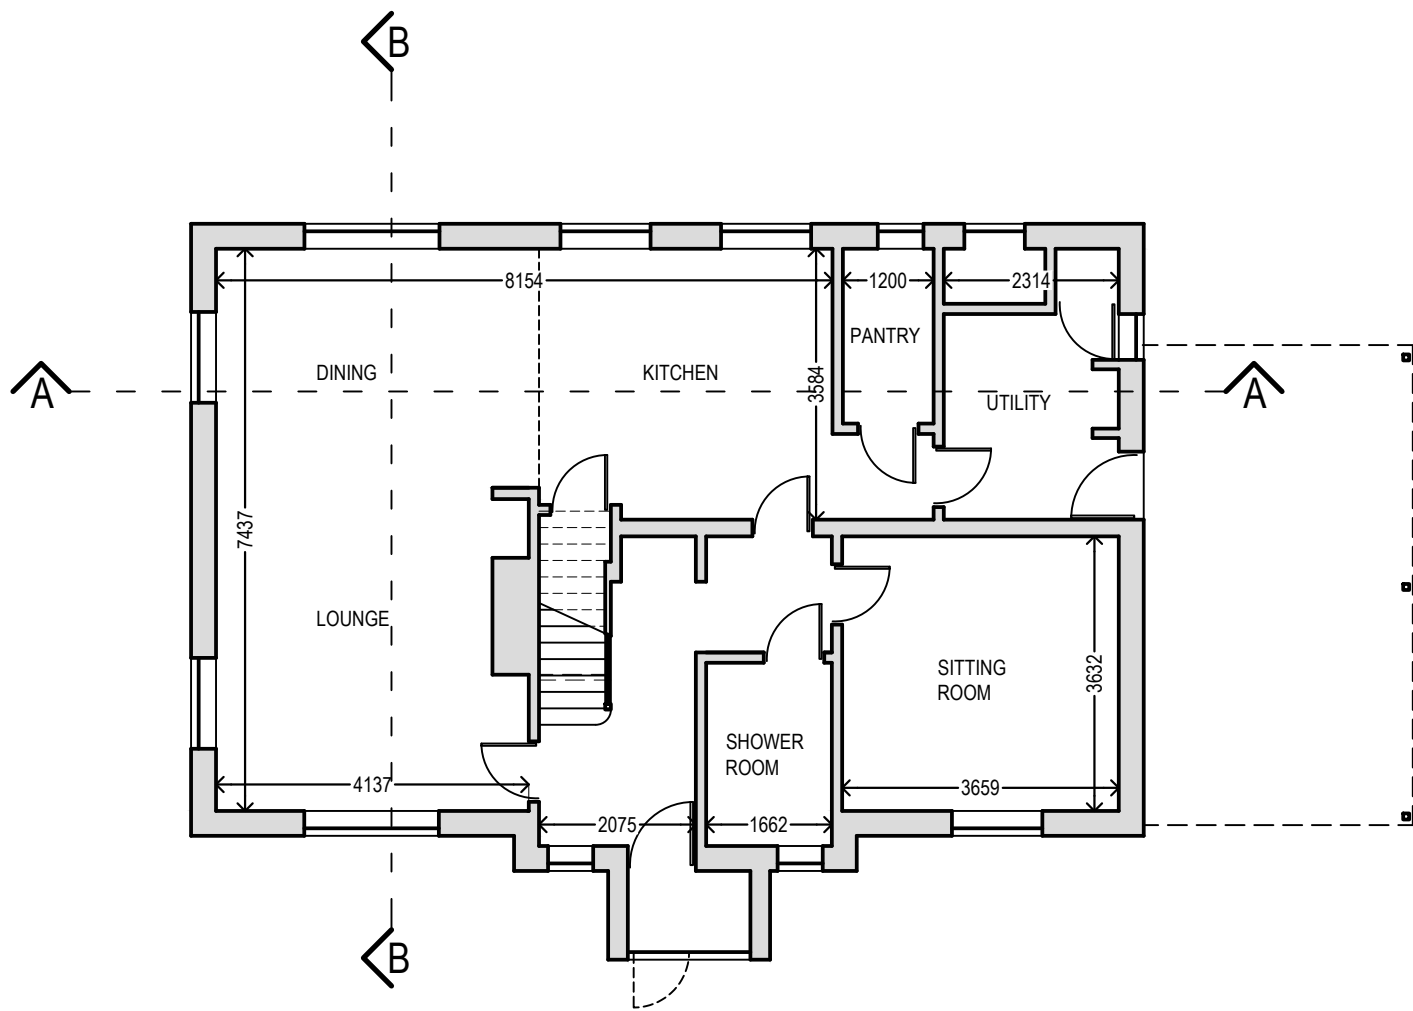

GROUND FLOOR PLAN

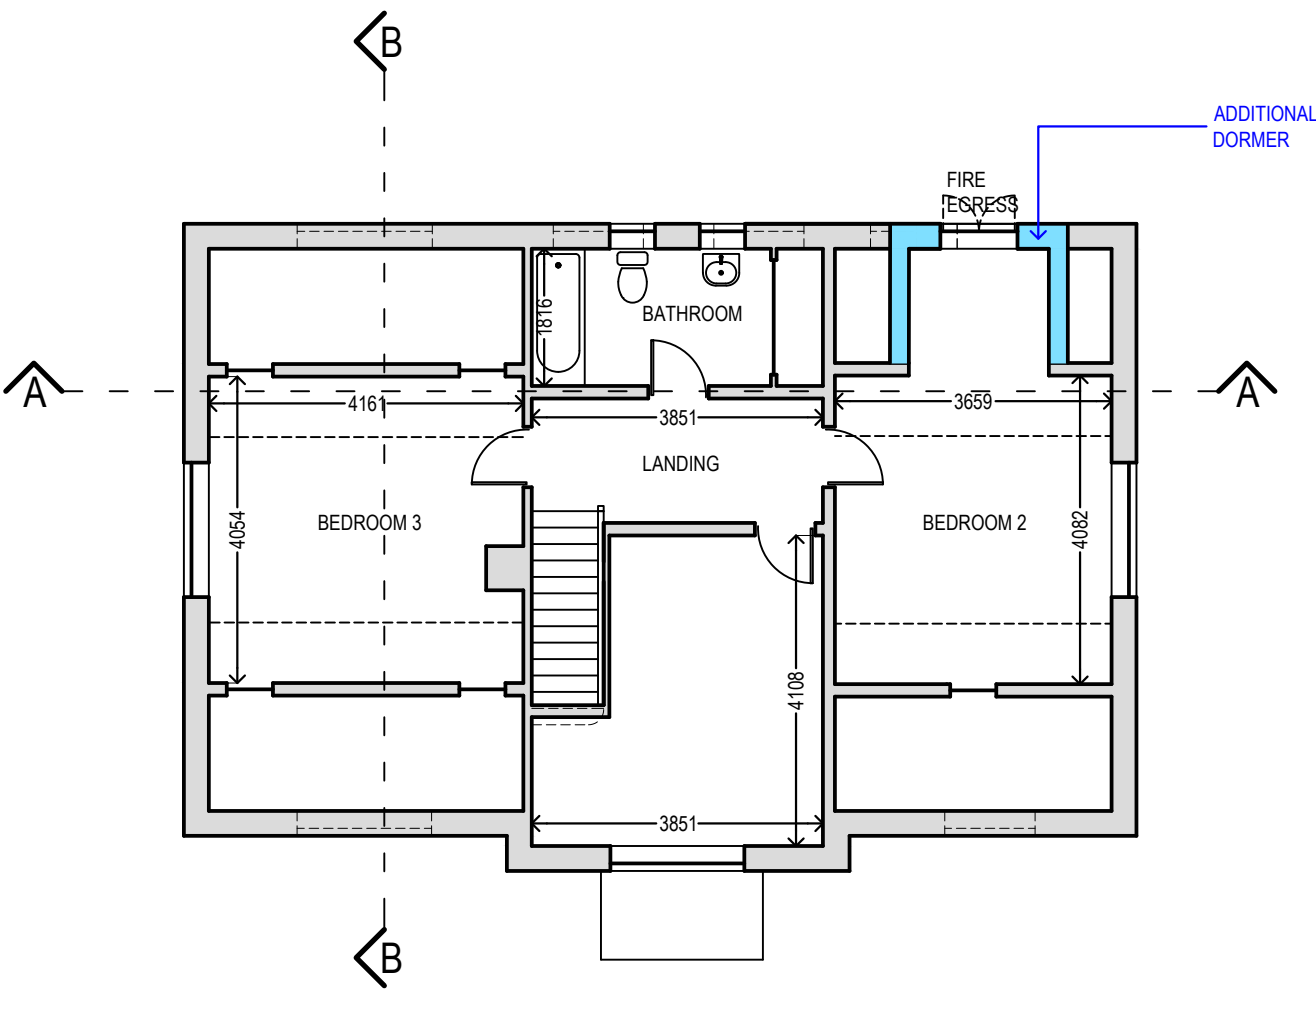

FIRST FLOOR PLAN

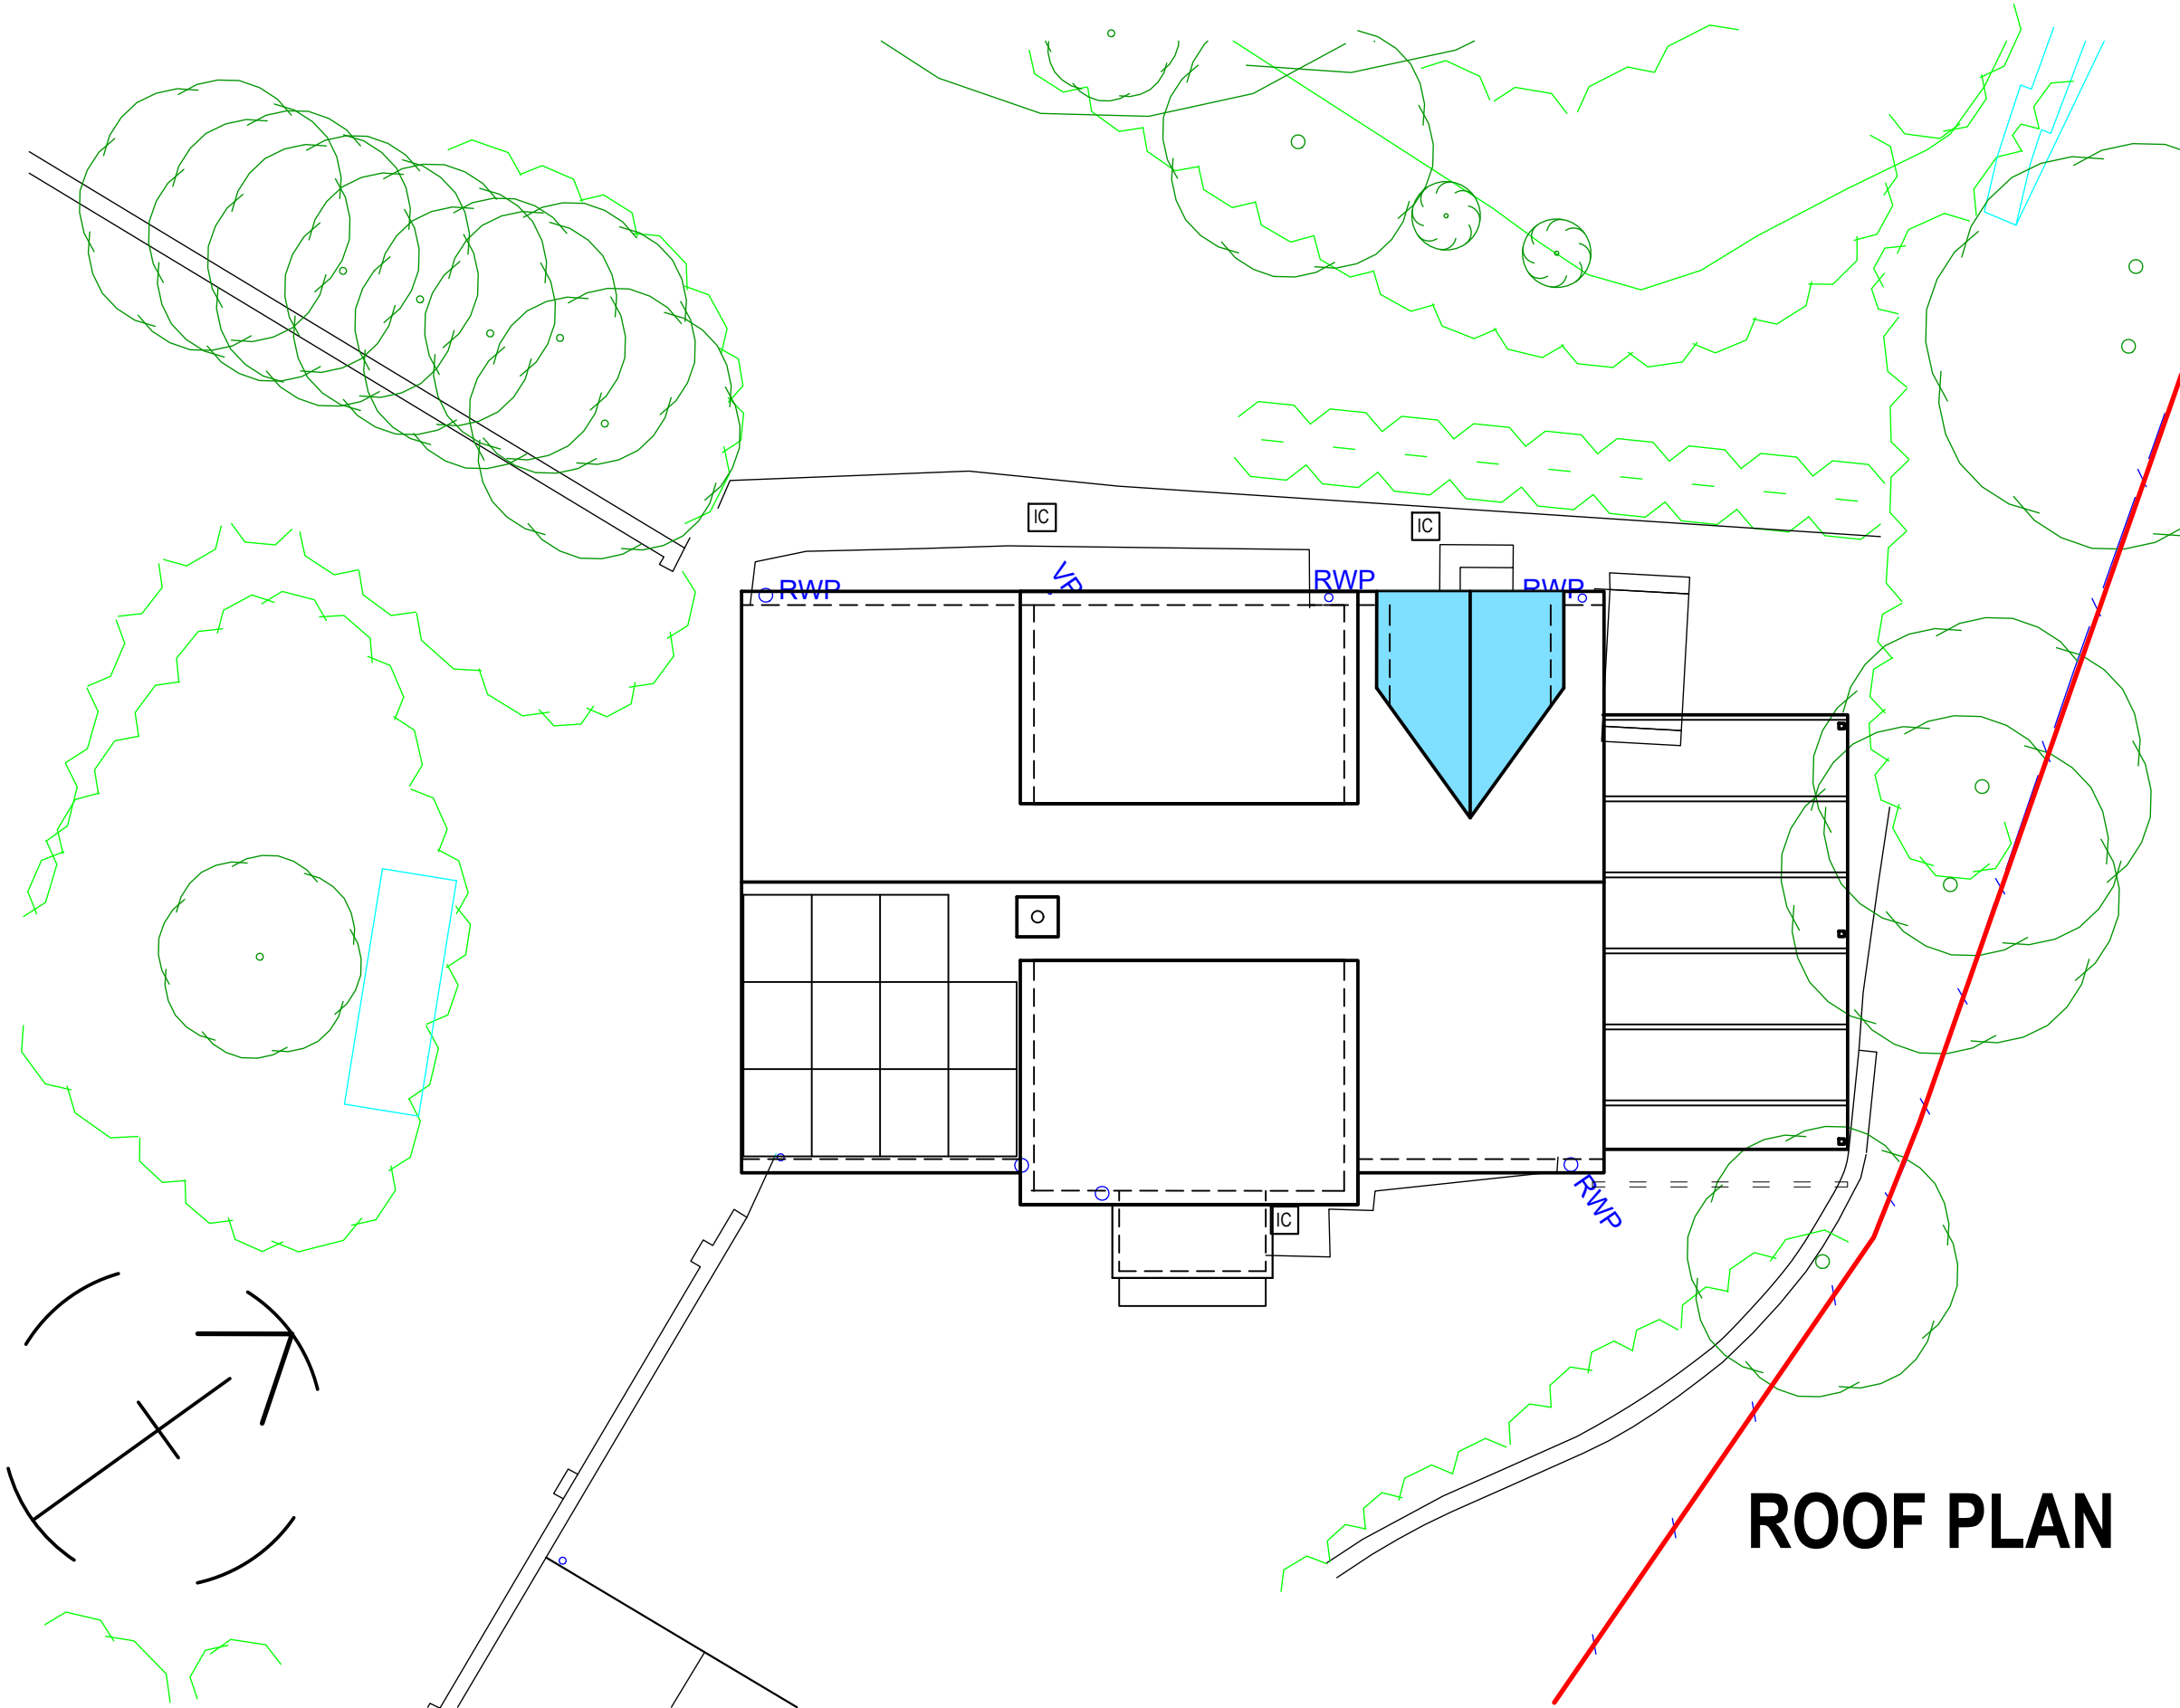

ROOF PLAN