




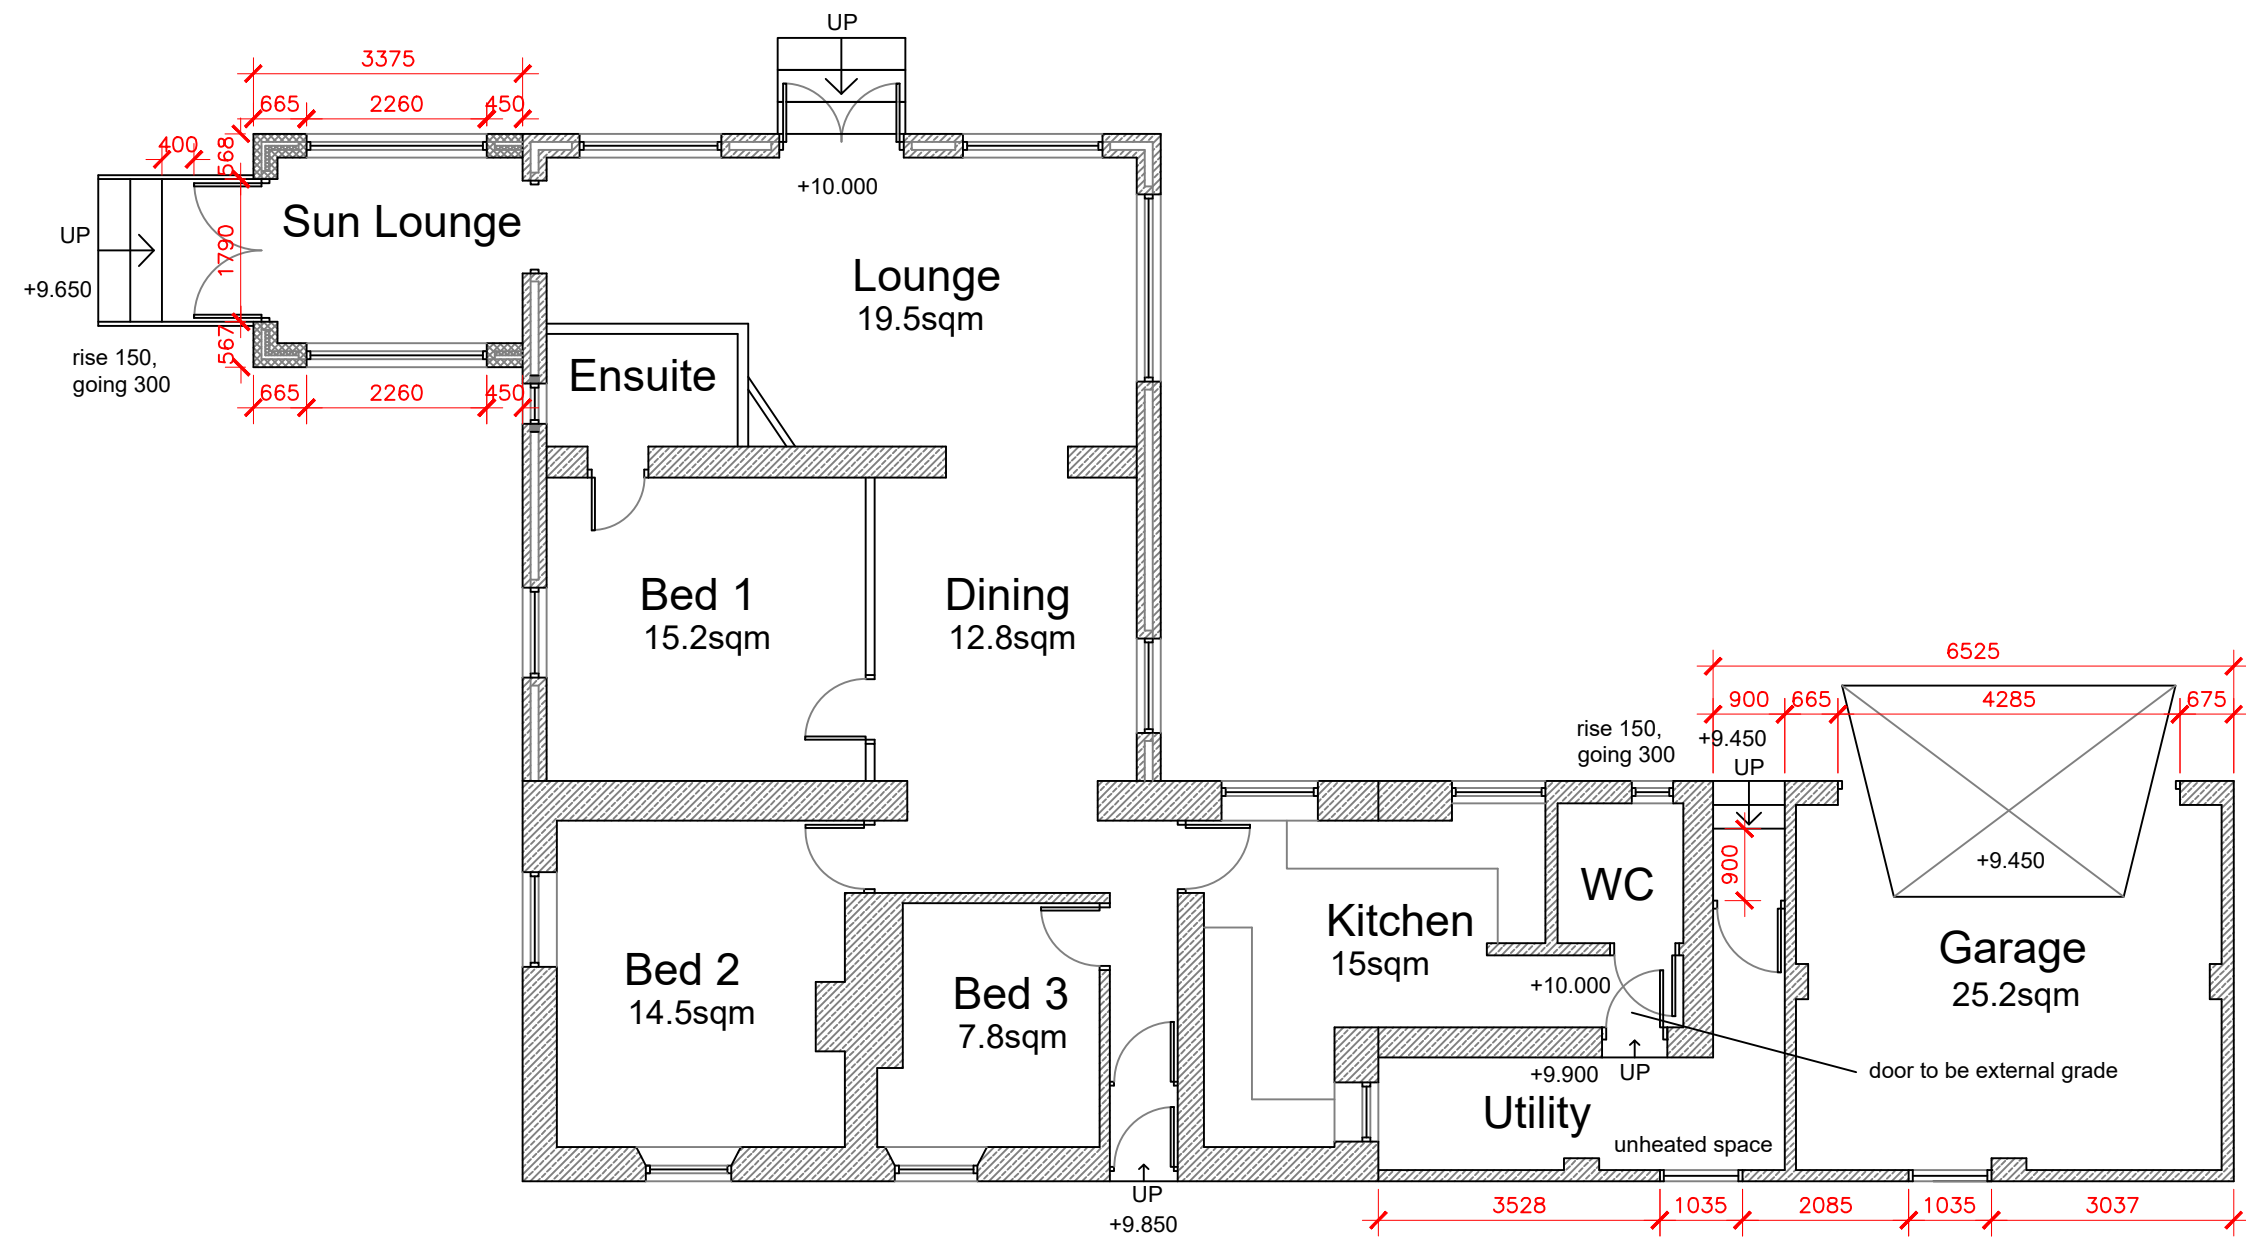


Floor Plan

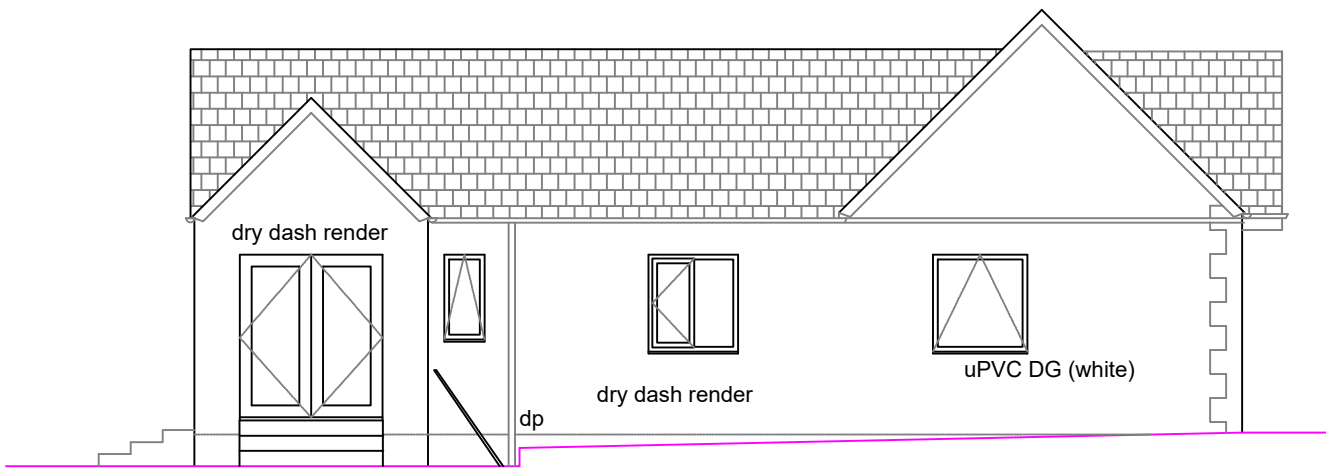


Side Elevation

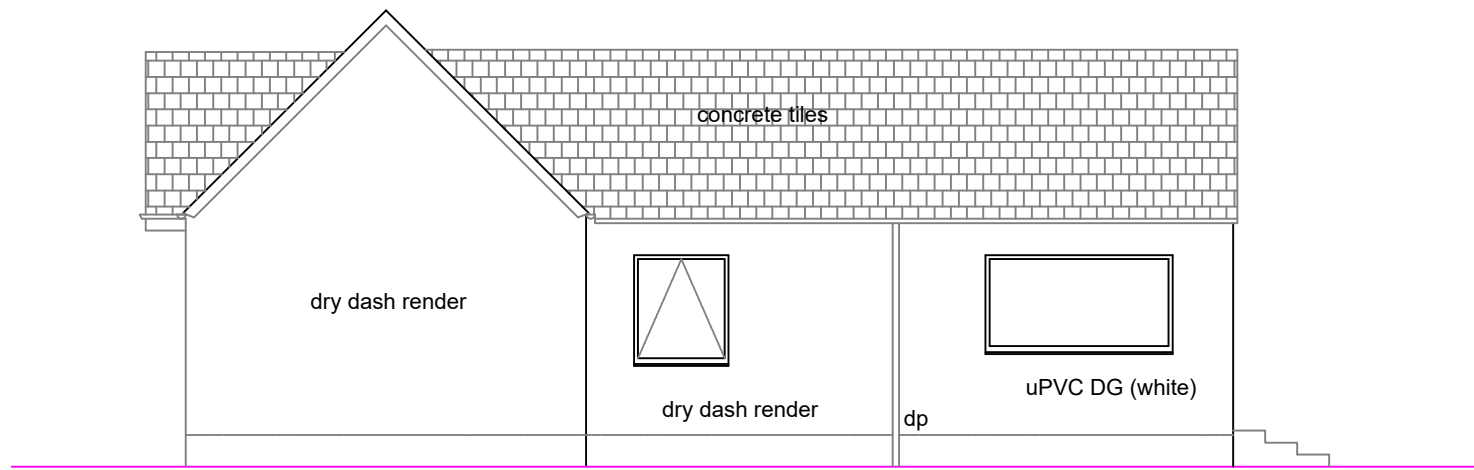


Side Elevation

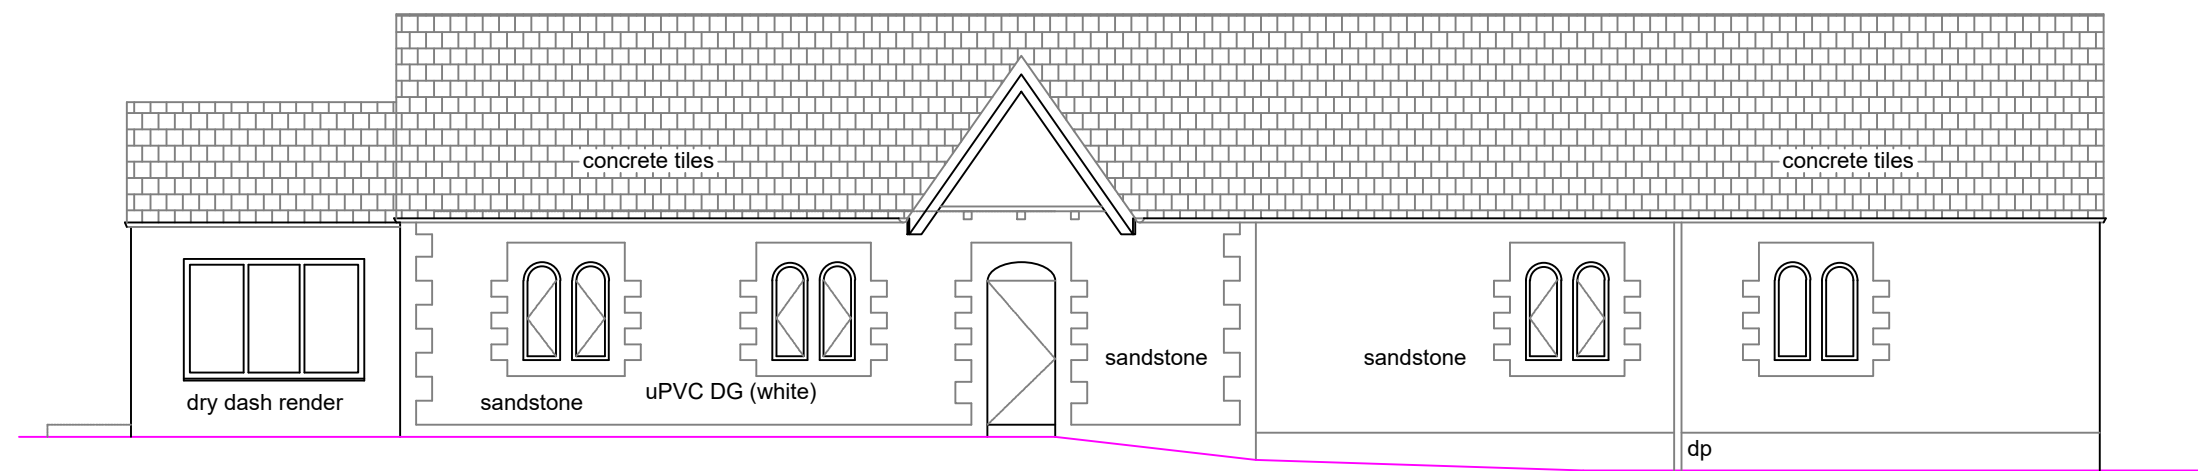

Front Elevation

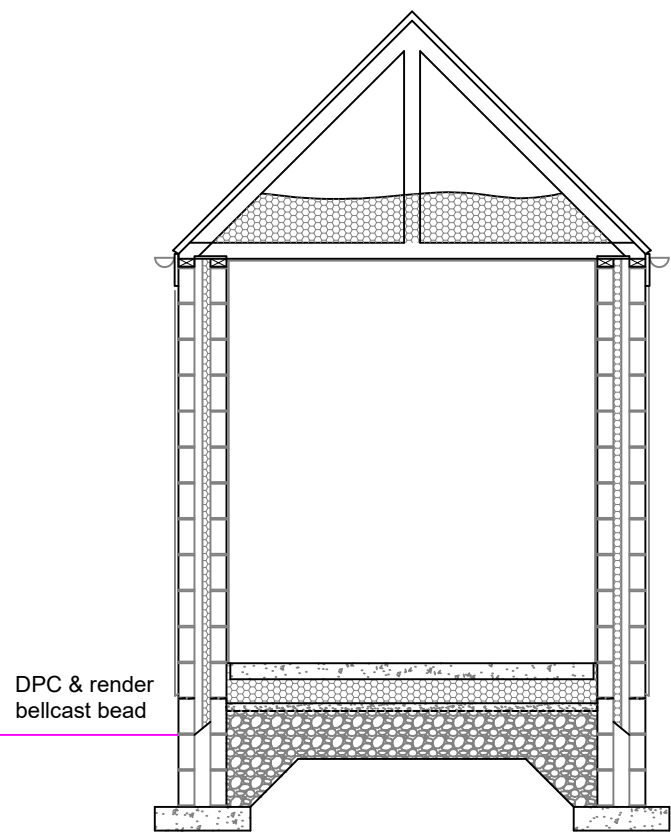

Sun Lounge Section
1:50

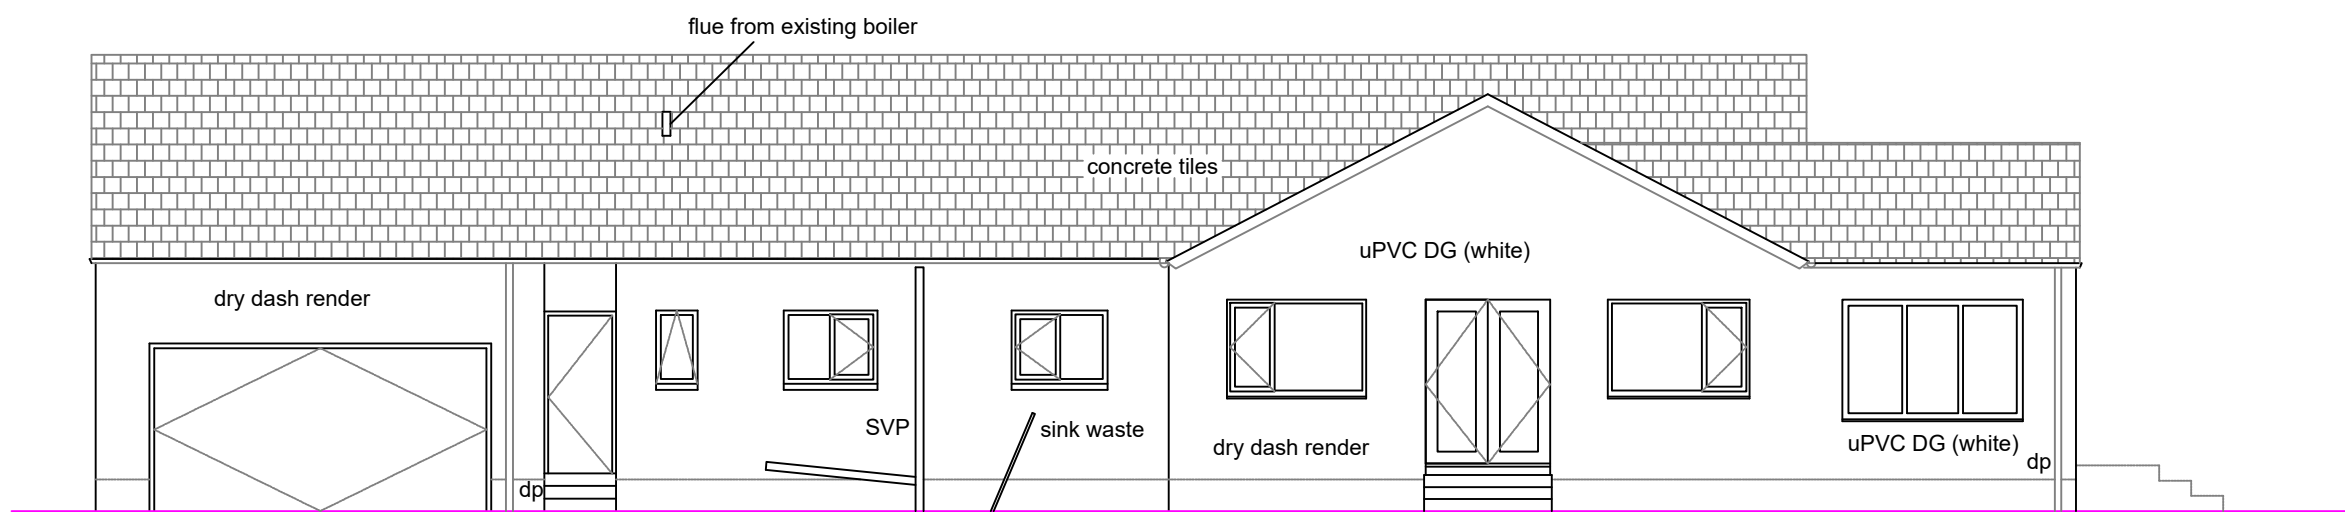

Rear Elevation

Project Details		The Lodge, Summergrove, Hensingham CA28 8XZ Proposed Plans - opt 1		
Project	Proposed alterations			
Plan	A2	Revision	A	
Ref	VC-PPA-003			
Scale	Varies	Date	Jan' 2021	