
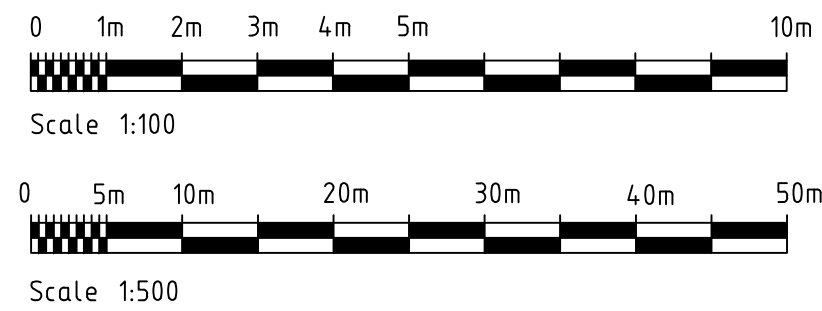
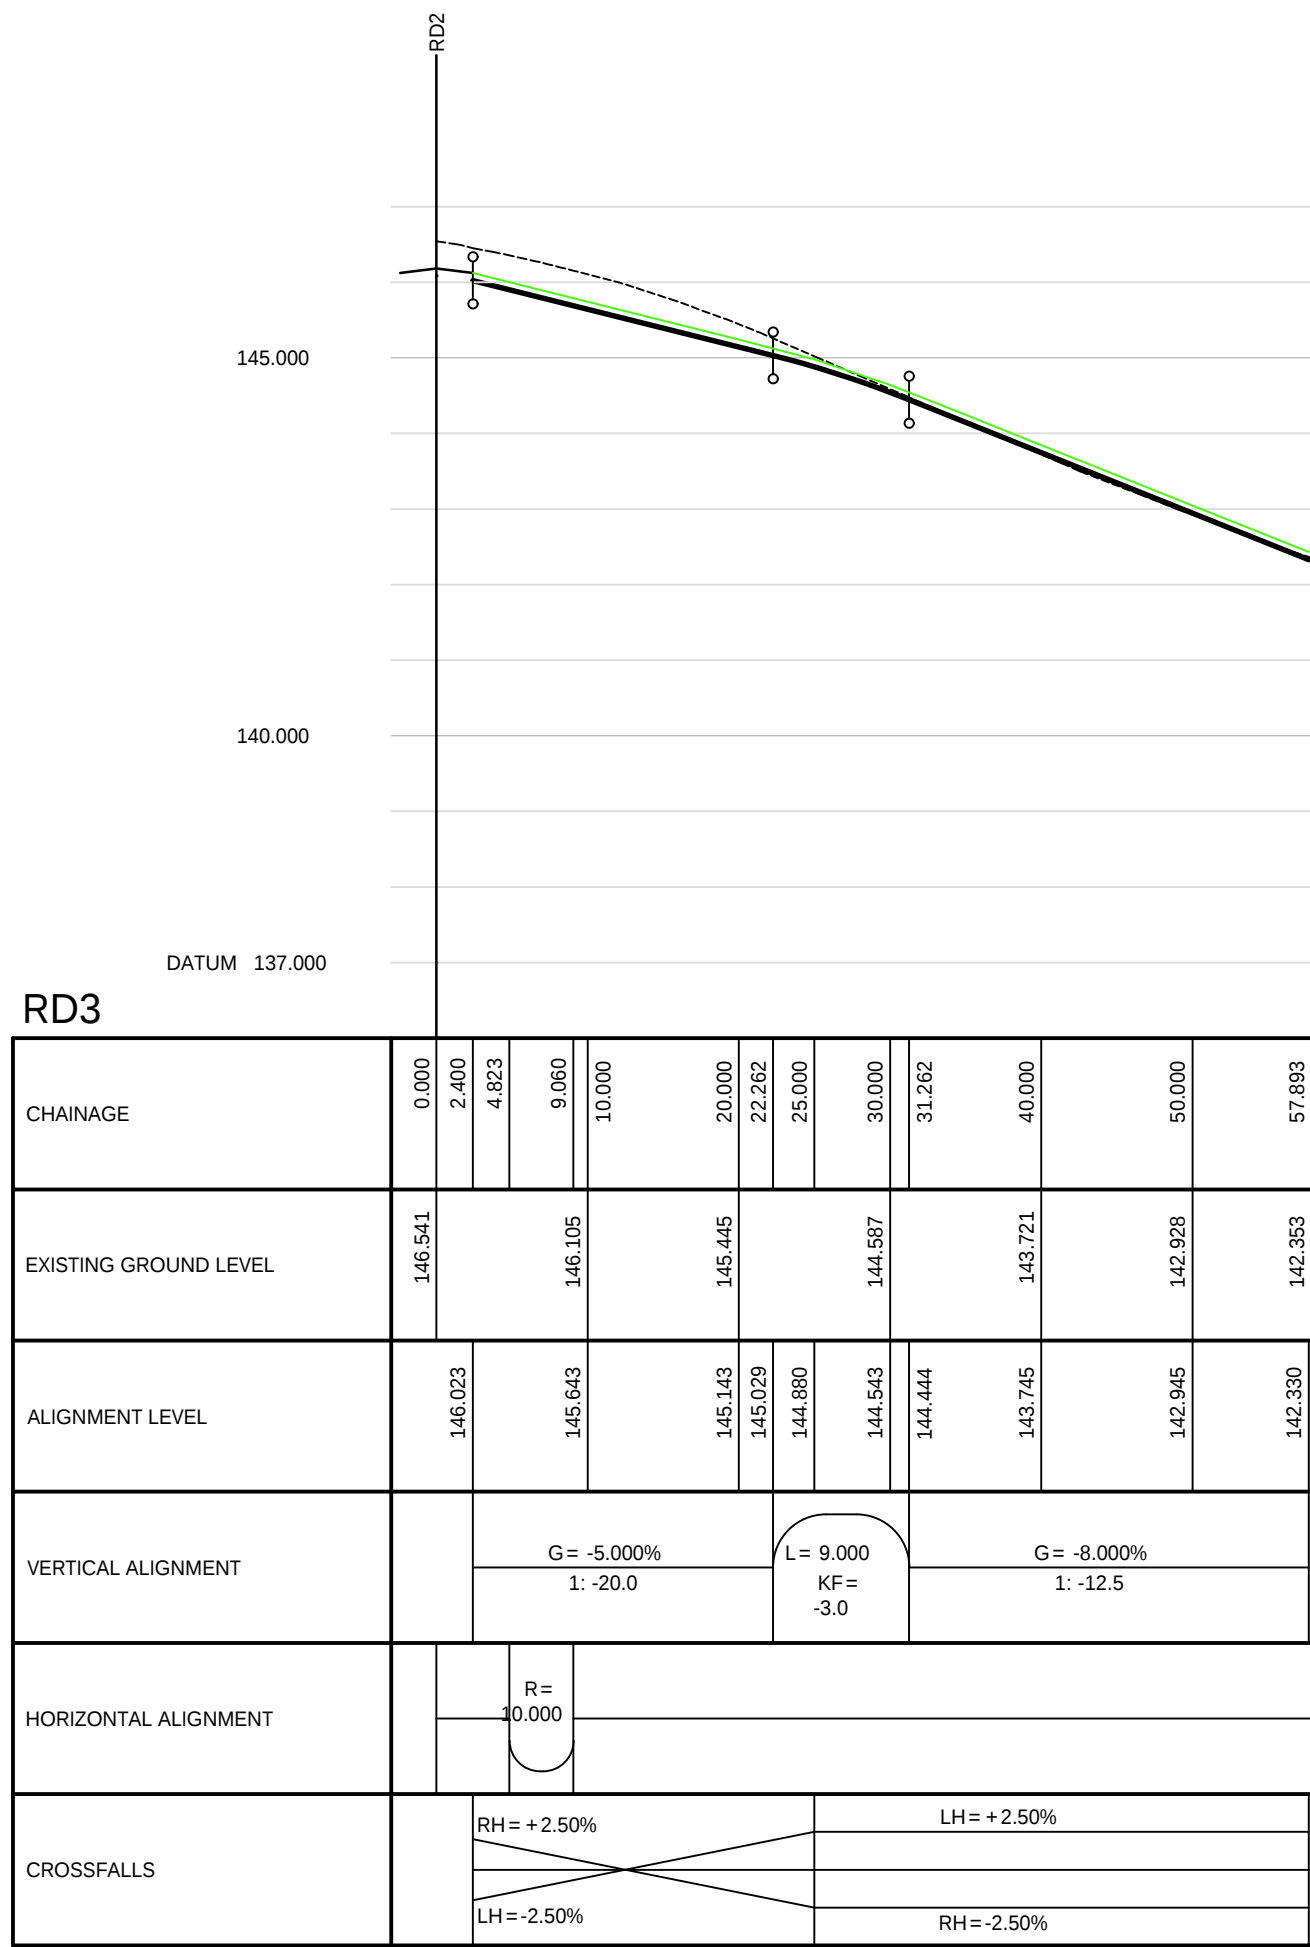
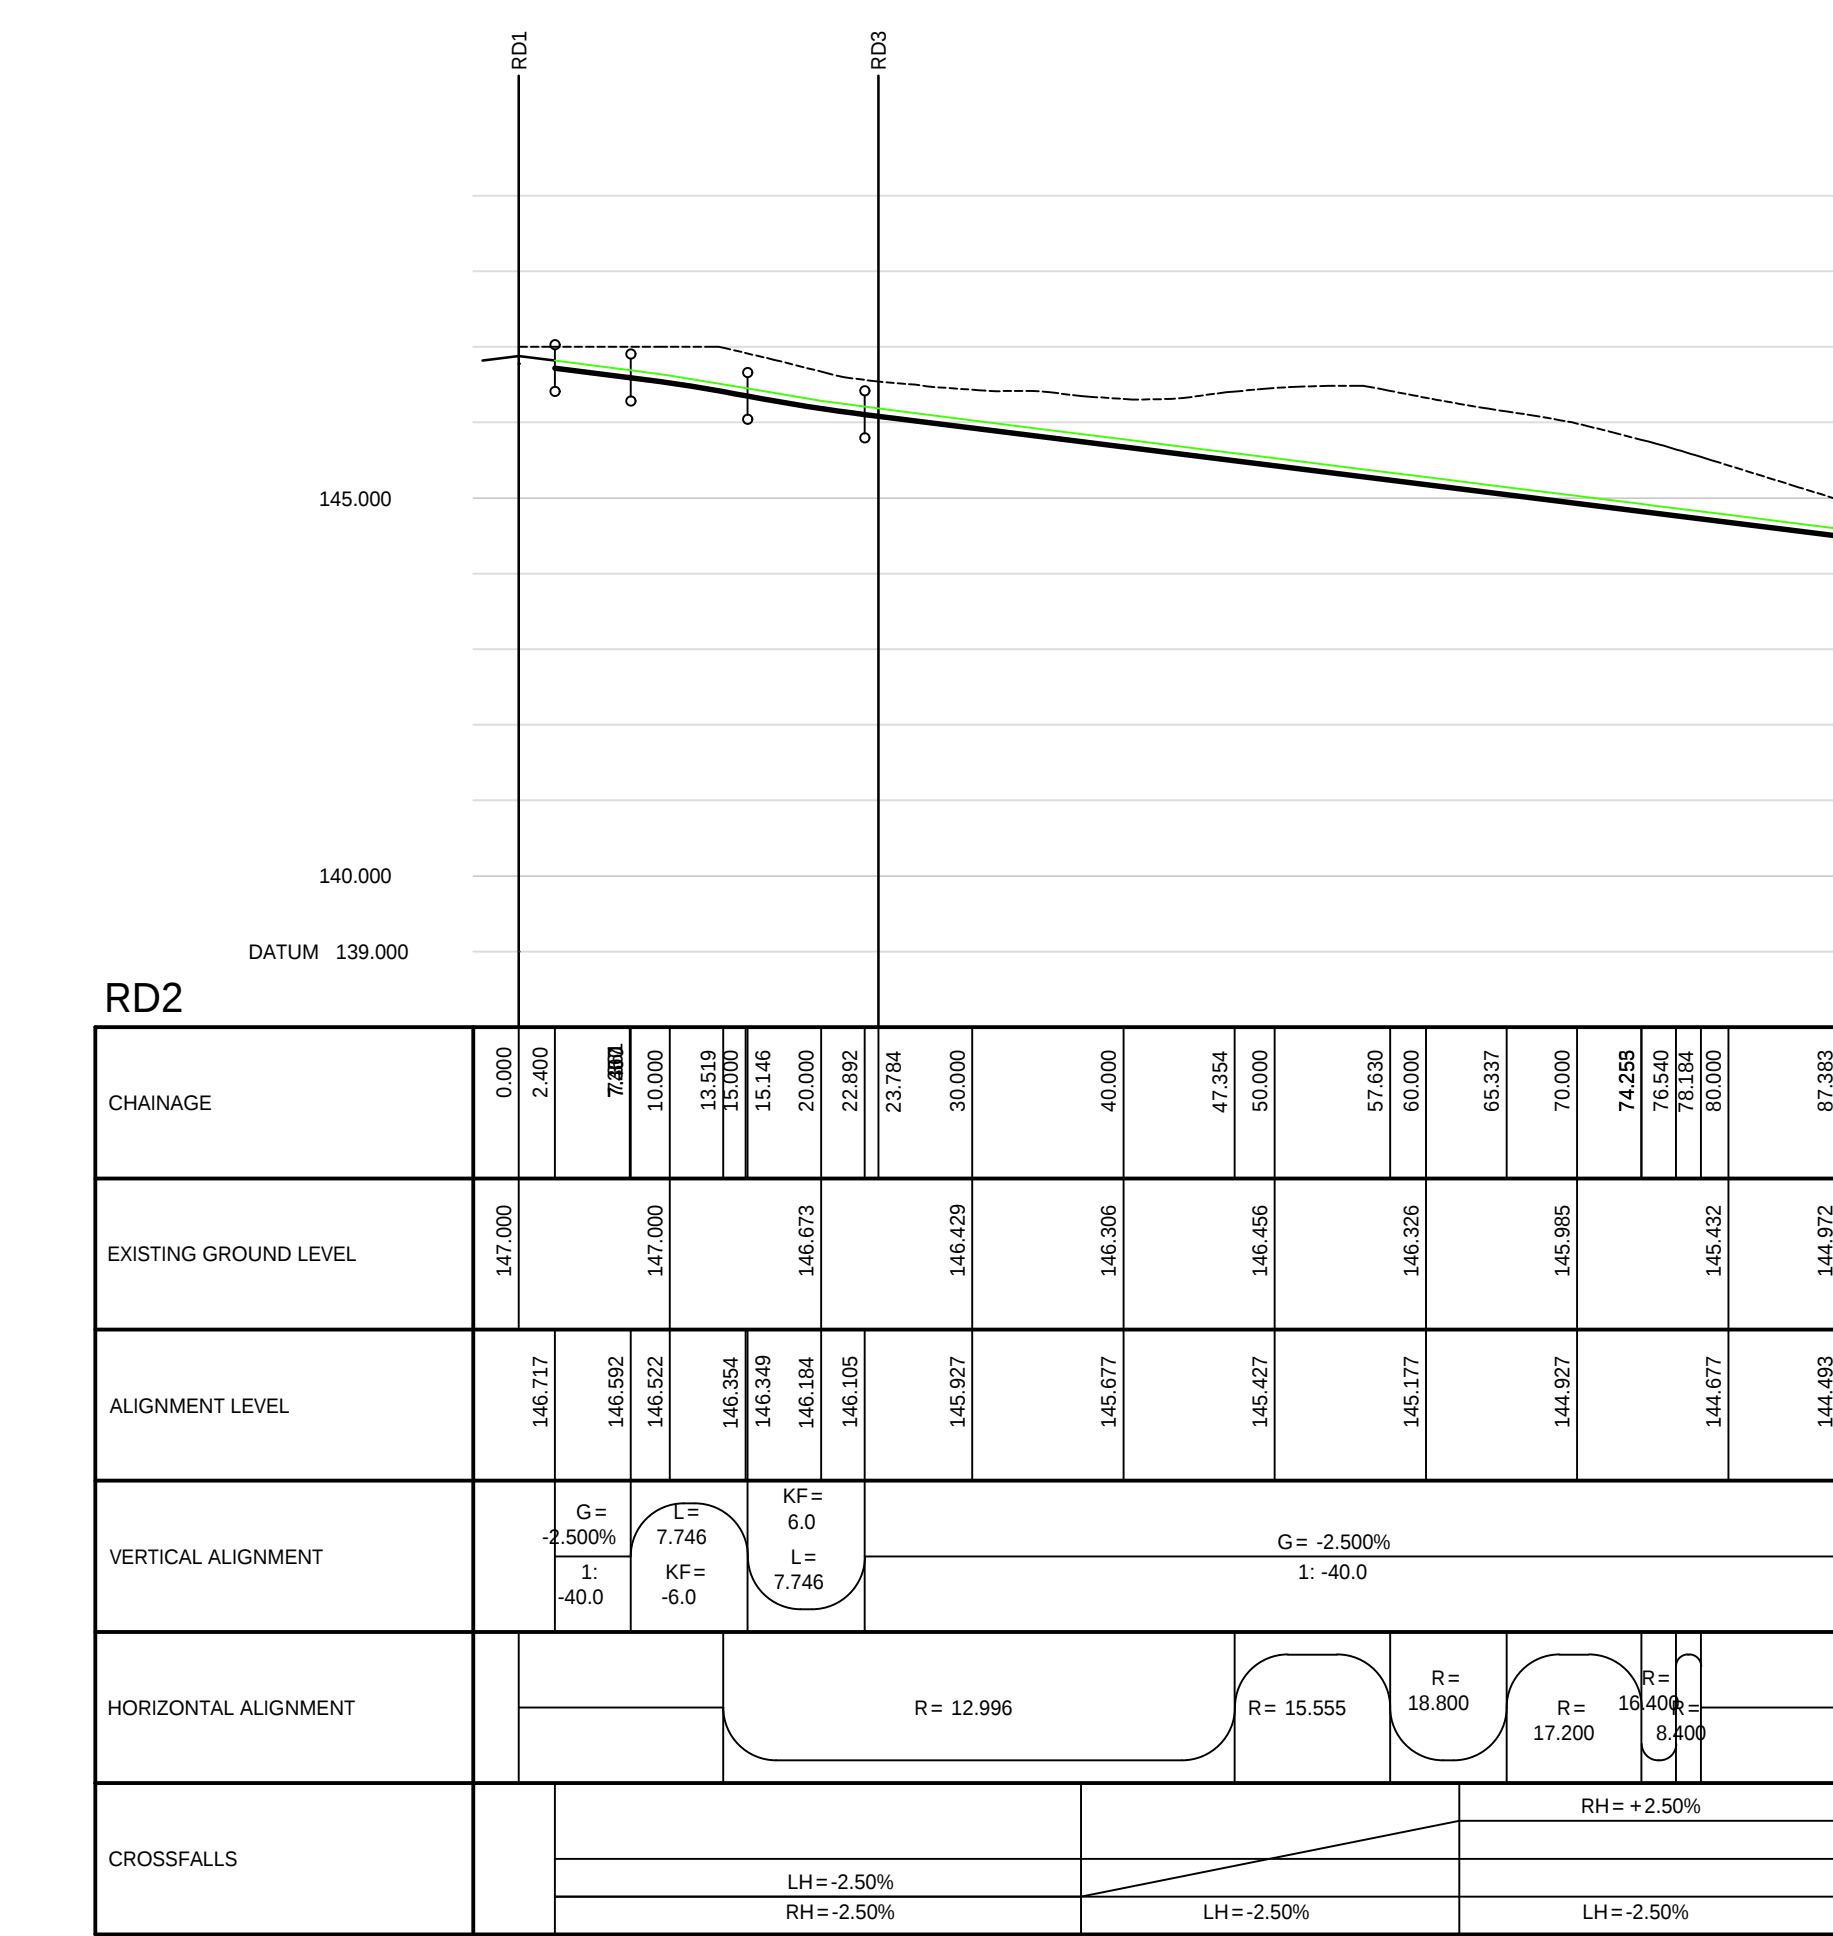


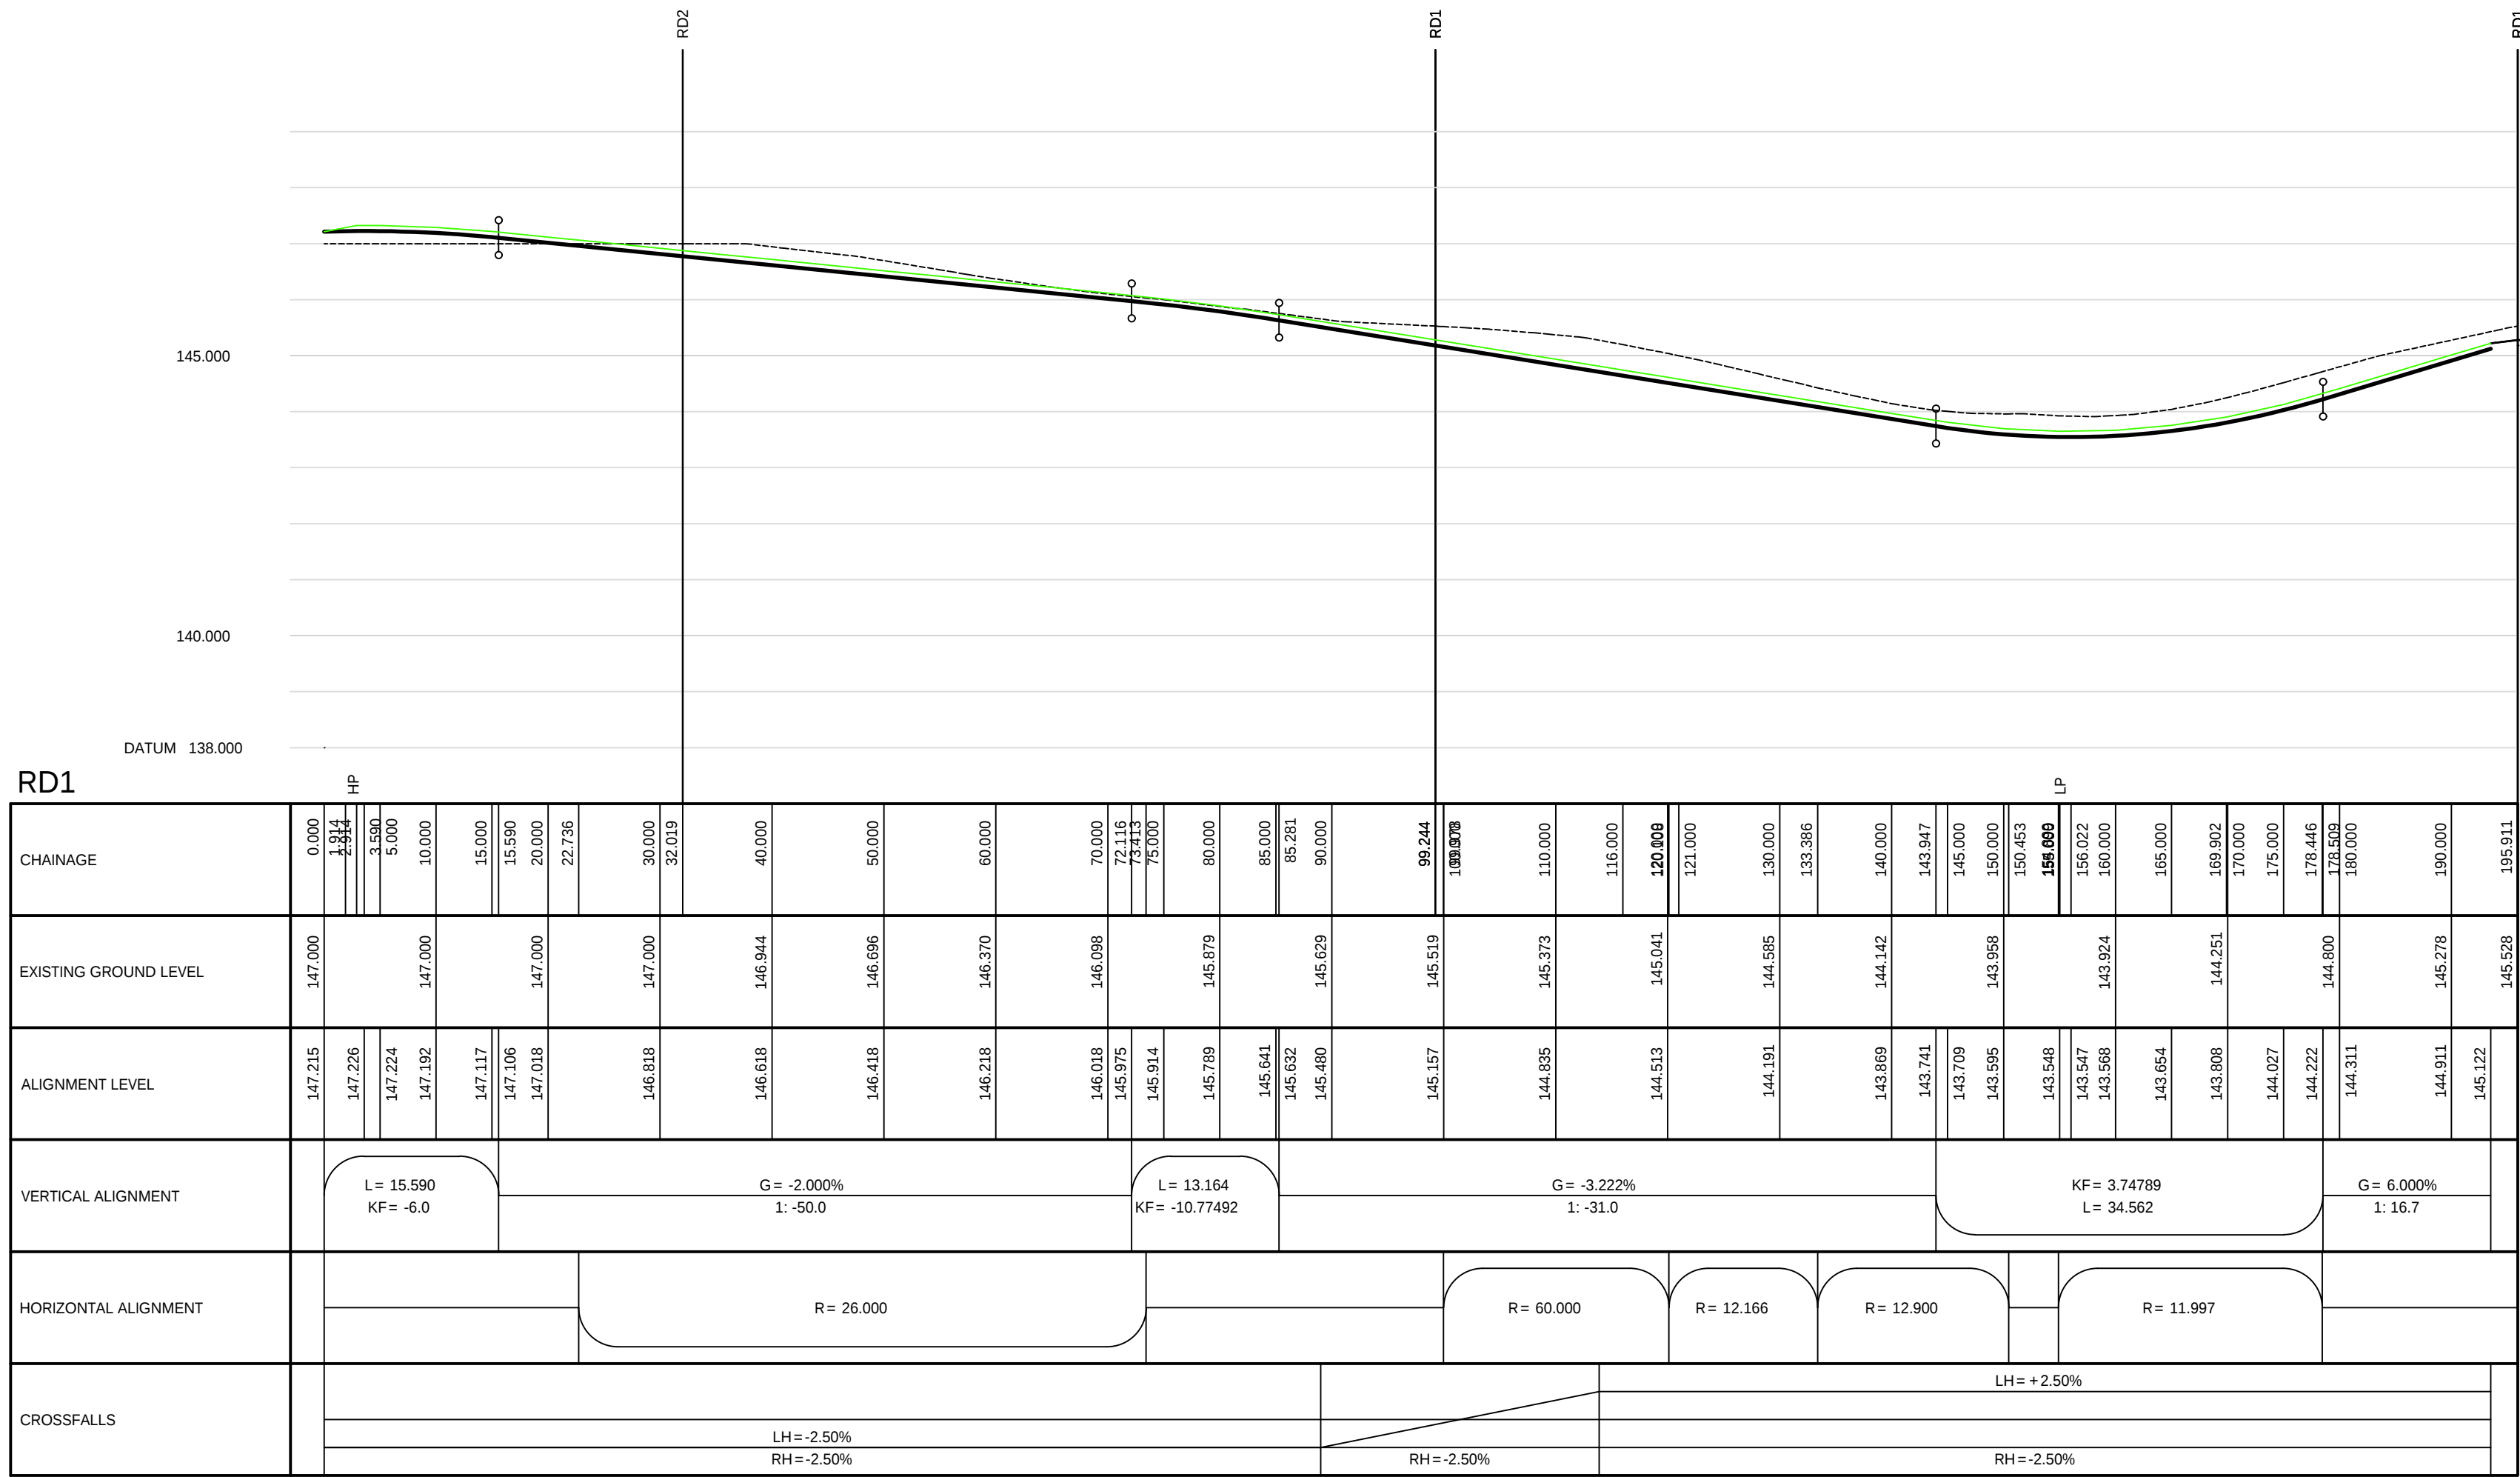

© Asher Associates

- NOTES.
1. DO NOT SCALE FROM THIS DRAWING.
 2. ALL DIMENSIONS ARE IN METRES UNLESS OTHERWISE STATED.

- KEY:
- MASTER ALIGNMENT
 - FINISHED ROAD LEVEL
(MASTER ALIGNMENT + 100mm)
 - EXISTING G.L.

A	UPDATED AS PER AA7281/EW/02C	ROM	WAM	WAM	28.05.24
Rev.	Amendment	By	Checked	Approved	Date
PLANNING APPLICATION					
Status		Appd.		Date	
Client KCS AGRICULTURAL LTD					
Project NORTH PARK RHEDA, PHASE 2					
Title VERTICAL PROFILES					
Drawn ROM	Date 28.05.24	Checked WAM	Date 28.05.24	Approved WAM	Date 28.05.24
Scales 1:500H ; 1:100V @ A1					
Job No. AA7281					
Client Drawing No. AA7281/EW/14					Rev. A

32 George Street, Dumfries DG1 1EH
Tel 01387 250644 www.asherassociates.co.uk