
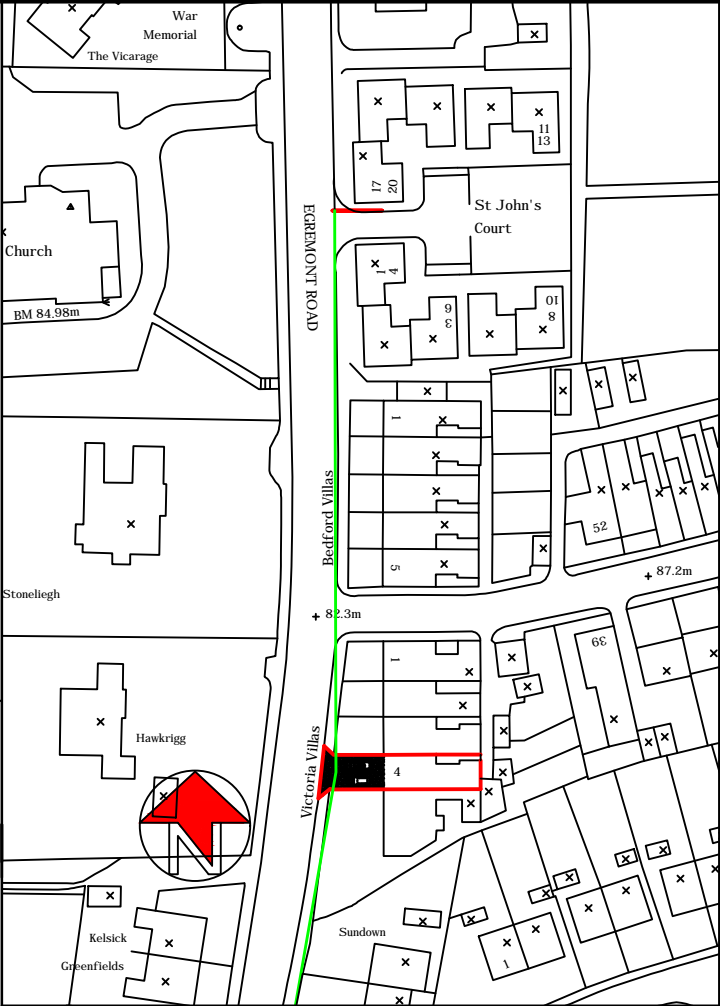


Victoria Villas

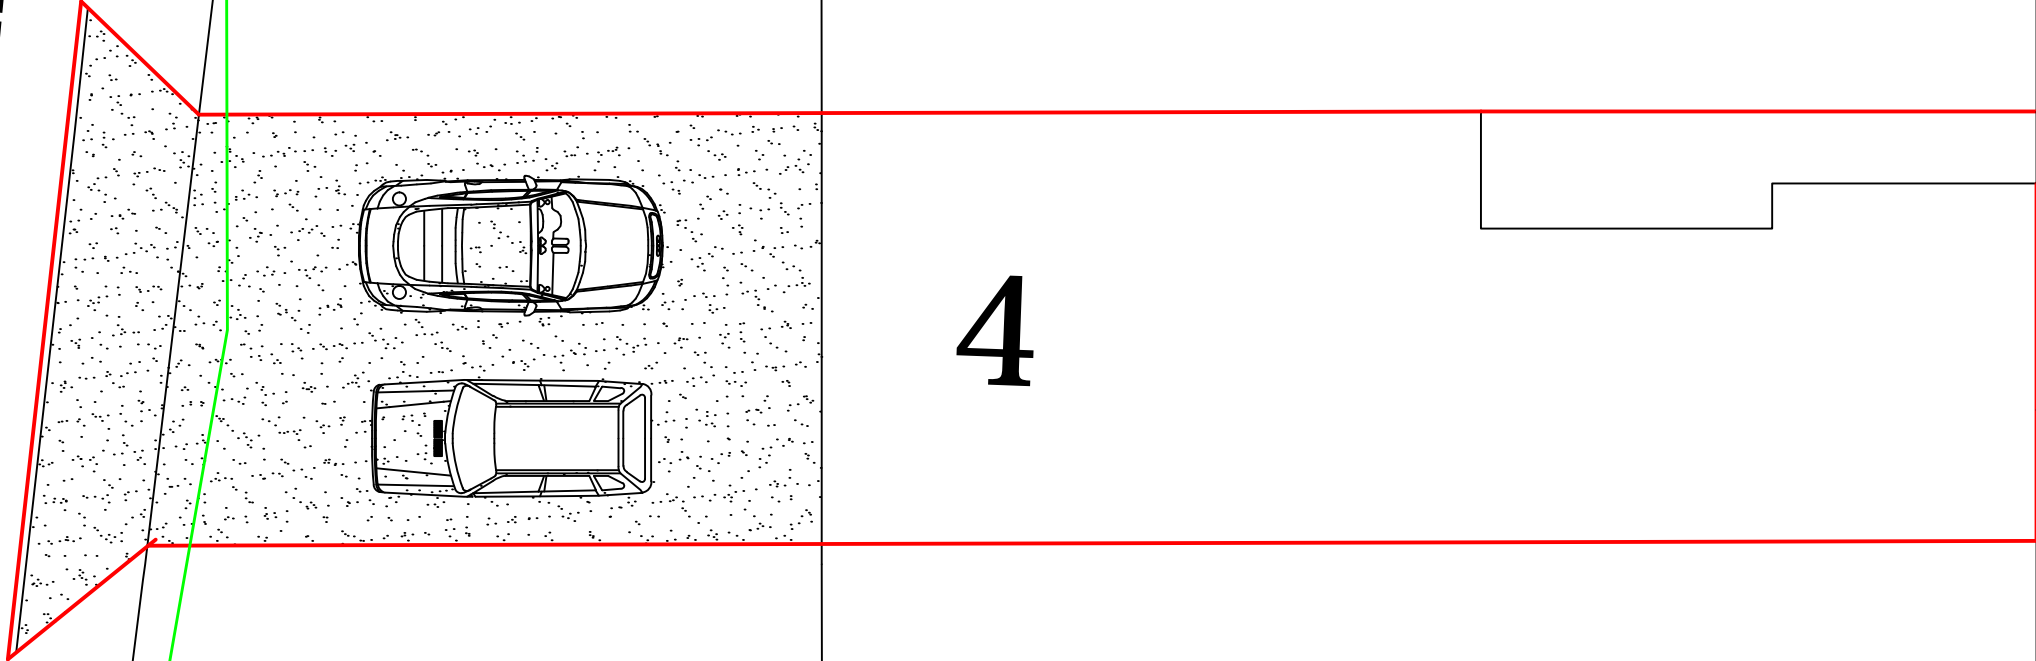

TITLE:

Proposed New Highway Crossing
with Dropped Kerb and Surfaced
Parking Area

CLIENT:

Mr D Kamana

ADDRESS:

4, Victoria Villas,
Egremont Road,
Whitehaven

SCALE:

1: 100 & 1250

DRAWING NO.

DK / KT / 25 / 01



2, Coniston Close, Workington, Cumbria CA14 3PL
Tel: 01900 62132