

Form new access with dropped kerb set of Pre Cast Concrete kerbs with 1 x 900mm Left Hand transition kerb, take out existing transition kerb to right hand side and place 8 x 900mm straight bullnose edge kerbs set on ST2 concrete foundations and backing to be level with adjoining dropped access to No 5.

Make good to carriageway edge with:

- 300mm Type 1 sub base consolidate.
- 100mm Heavy duty macadam base coat.
- 50mm Hot rolled asphalt surface course.


PC kerbs across width of access set 25mm above existing drainage channel of carriageway edge, seal joint between existing carriageway and new kerb with bitumen sealer.

Footpath


PC kerb edging at backedge of footpath set 25mm above finished footpath level, on ST2 concrete foundations and backing to provide 1:40 cross fall to kerb edge.

- 300mm Type 1 sub base consolidate.
- 50mm 0/20 DBM 190 Pen binder course.
- 30mm Surface course.

Seal joint between existing tarmacadam footpath and new dropped area with a bitumen sealer.

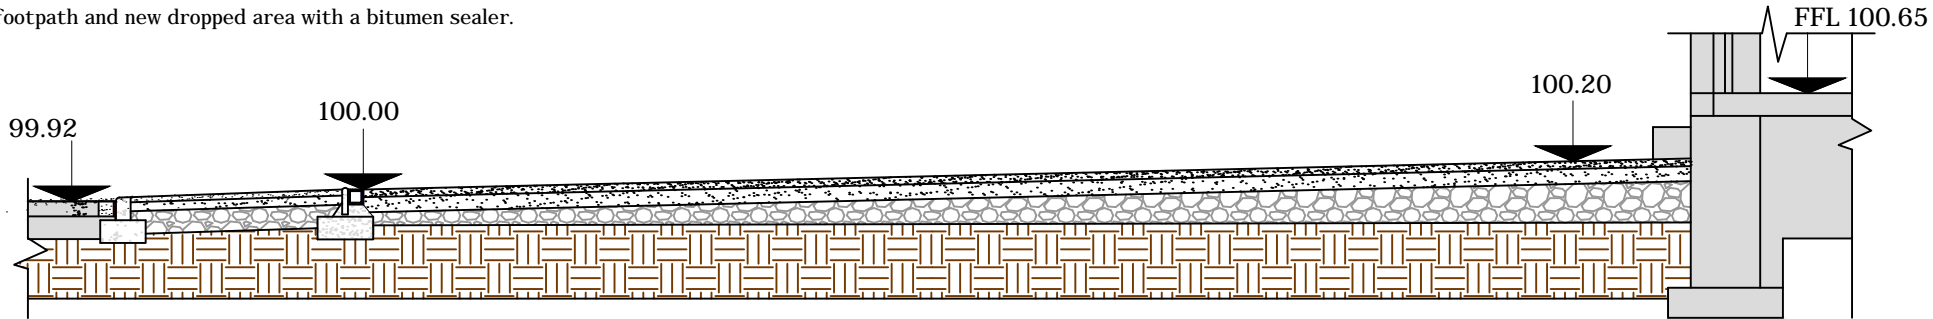

Section through footpath and parking area

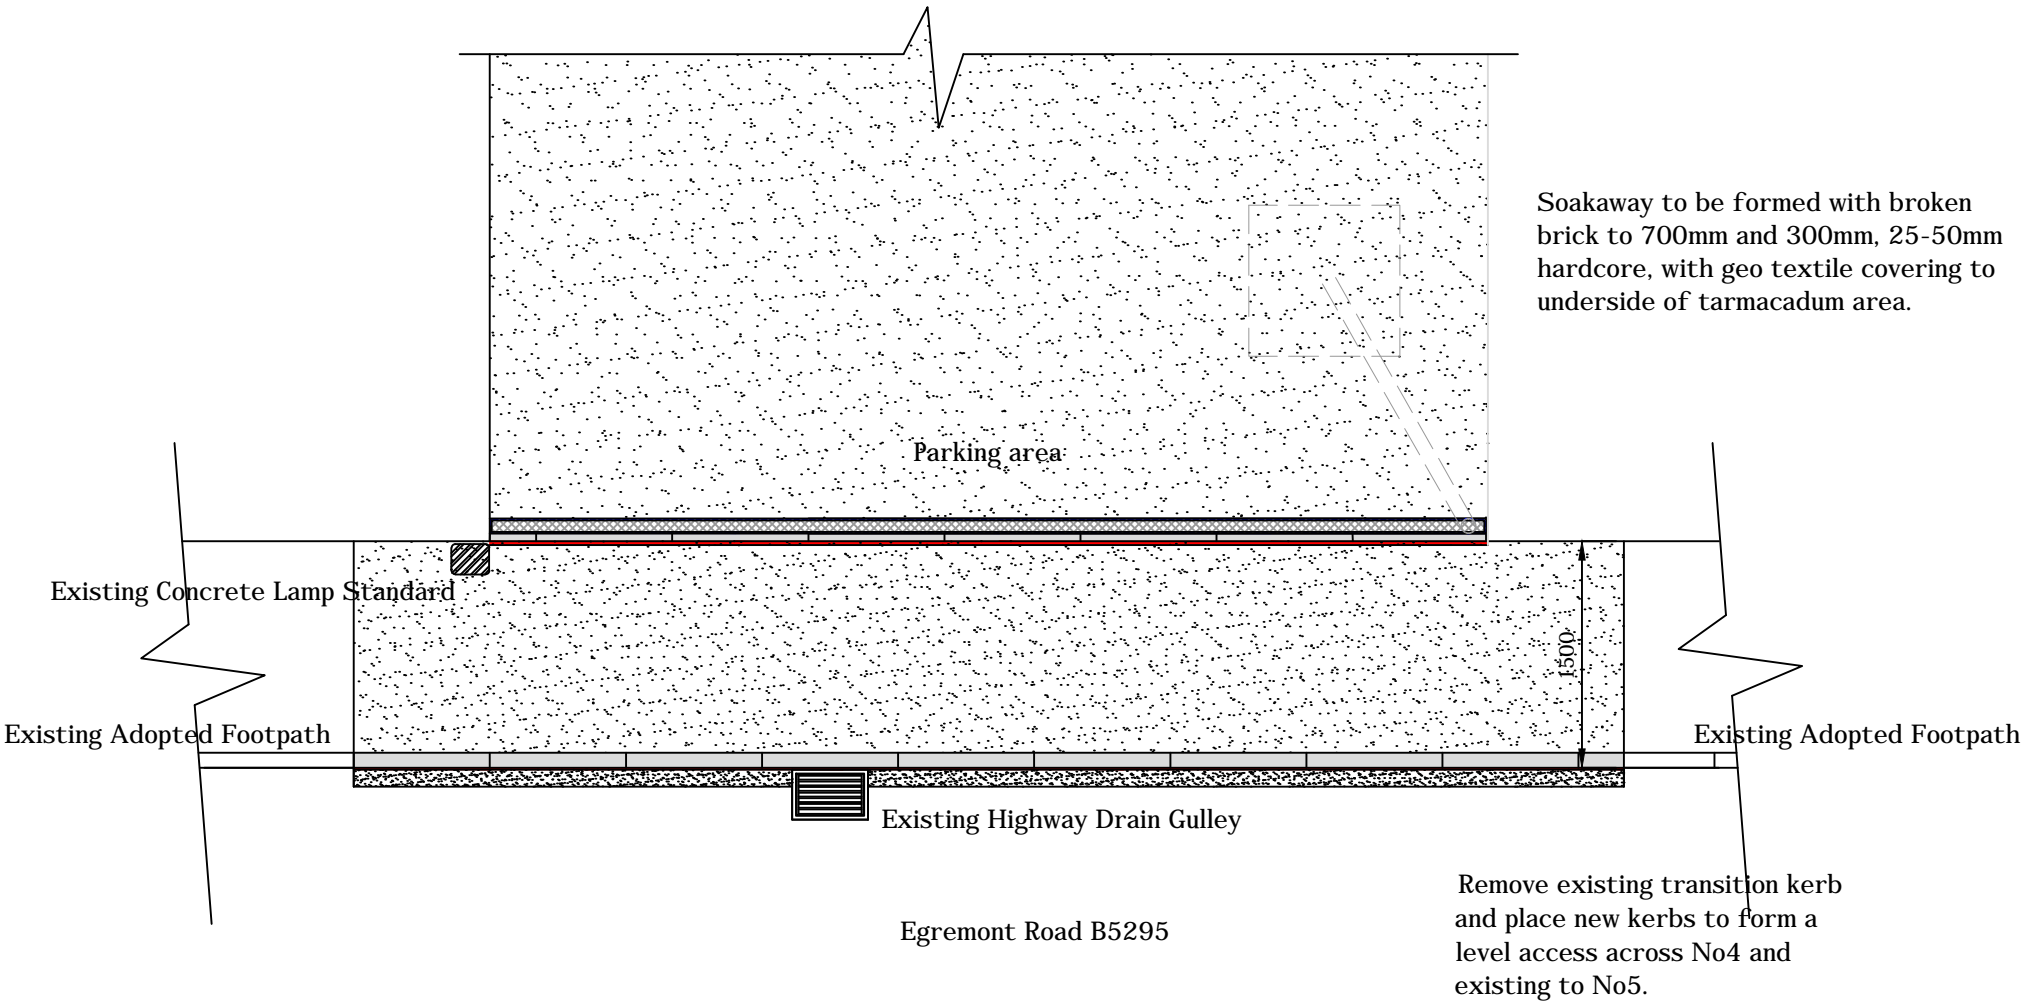

Plan view of dropped access provision

NOTES:

New highway accesses to be formed to current Cumberland Council Highways Standards, with 5m drive/parking area from back edge of footpath, in tarmacadam, with ACO drainage channel across entrance, to spakaway and to be inspected by the Area Surveyor during construction and on completion.

On site parking space formed of consolidated Type 1 sub base with tarmacadam top coat as dedetailed.

Instal ACO drain across drive access, to ensure no discharge of surface water from drive to adopted highway and connect with 100mm PVC pipe to 1cu.m soakaway.

Work to be carried out by an approved contractor who should undertake full site investigation to ascertain position of any underground service:

- BT
- British Gas
- Water
- United Utilities (Drainage)
- Electricity

Work to be undertaken by approved contractor to Cumberland Council Design Guide and details sheets:

- CDG 745 /Am.0
- CDG 746 "
- CDG 1110 "
- TERM `1113 "

TITLE:

Proposed New Highway Crossing

with Dropped Kerb and Surfaced

Parking Area

CLIENT:

Mr D Kamana

ADDRESS:

4, Victoria Villas,

Egremont Road,

Whitehaven

SCALE:

1 : 50

DRAWING NO.

DK / KT / 25 / 03



2, Coniston Close, Workington, Cumbria CA14 3PL.
Tel: 01900 62132