


P1 - Visibility of access road facing Northwest.



P2 - Visibility of access road facing Southeast.

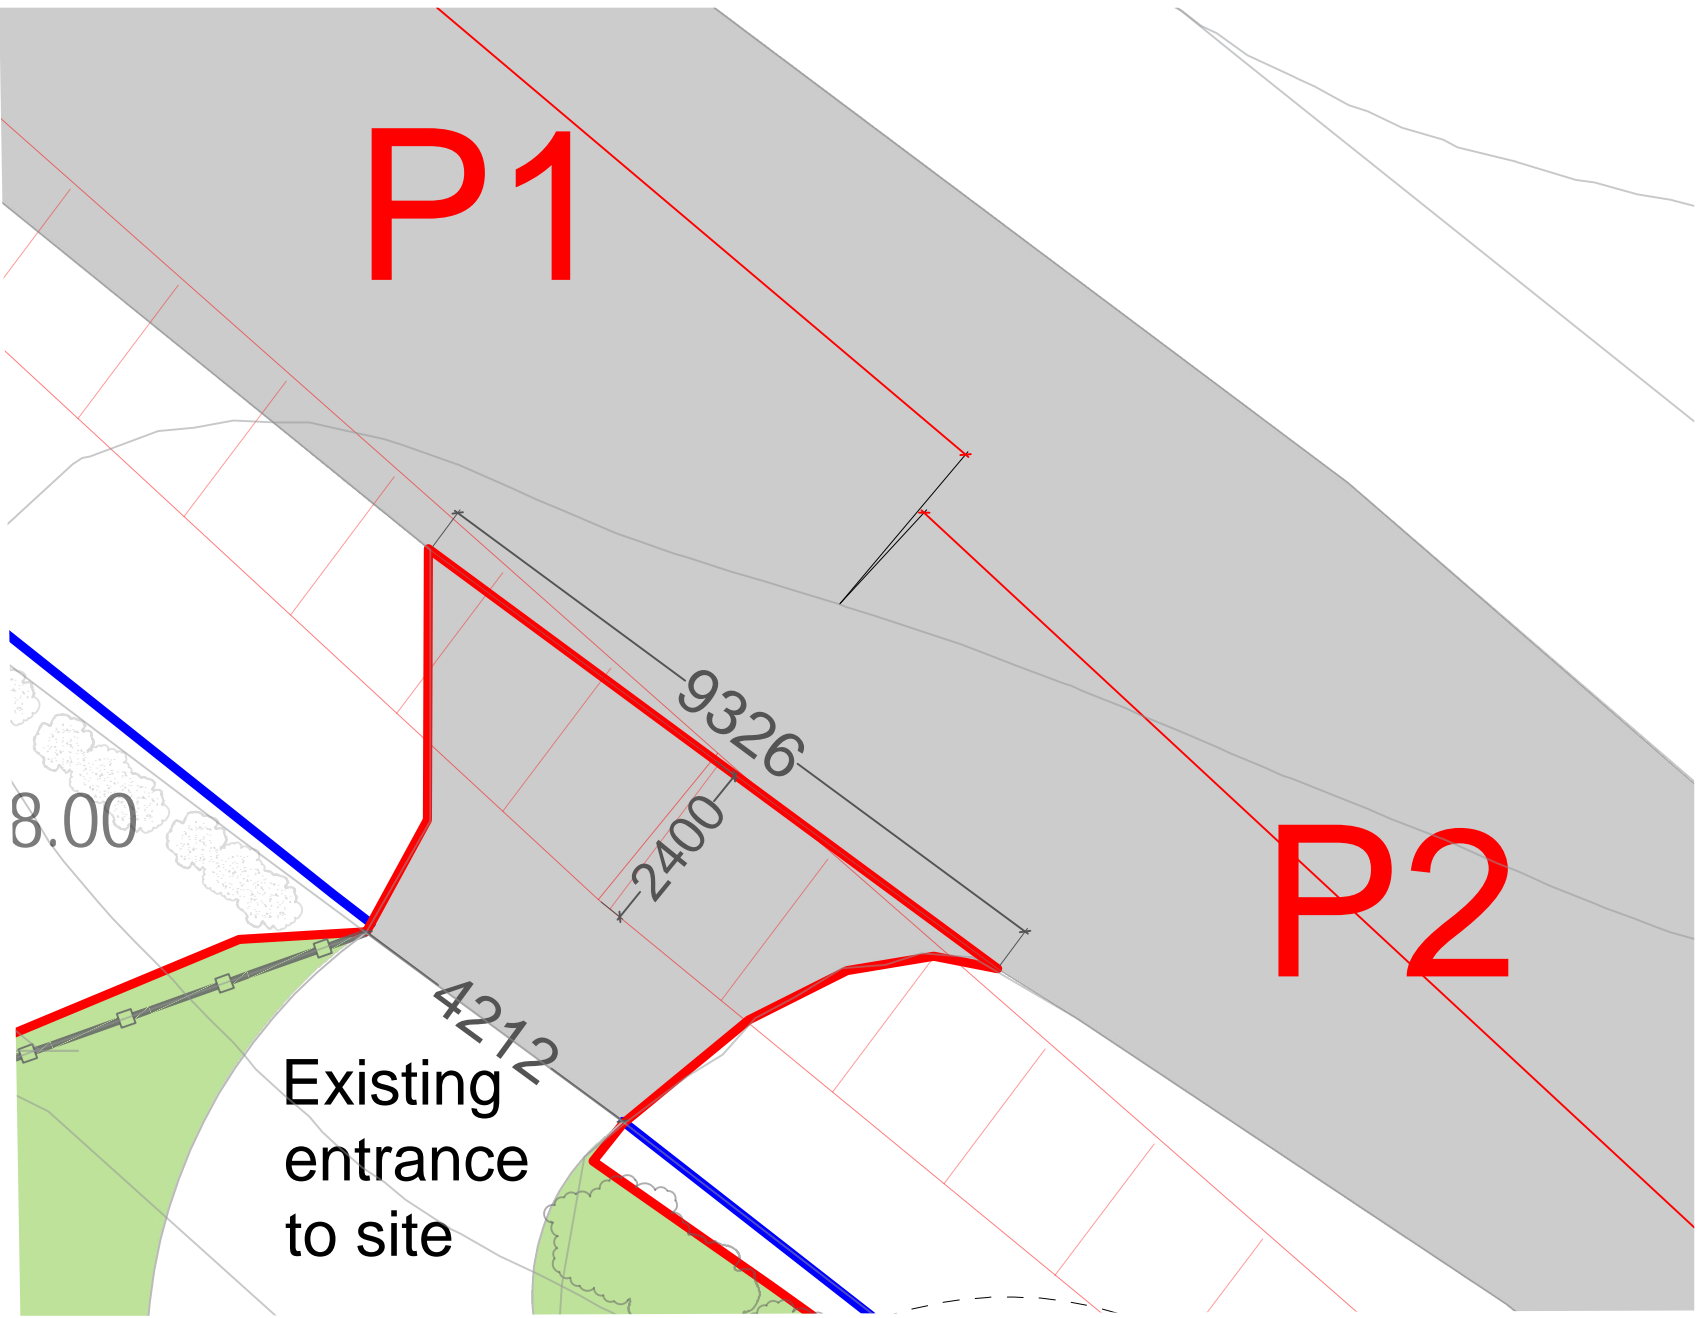


Detailed view of entrance. Scale 1:100

KEY TO SYMBOLS



Date	Description	Rev	By
16/03/21	Amended visibility splay per council request.	A	TA

Revision Description

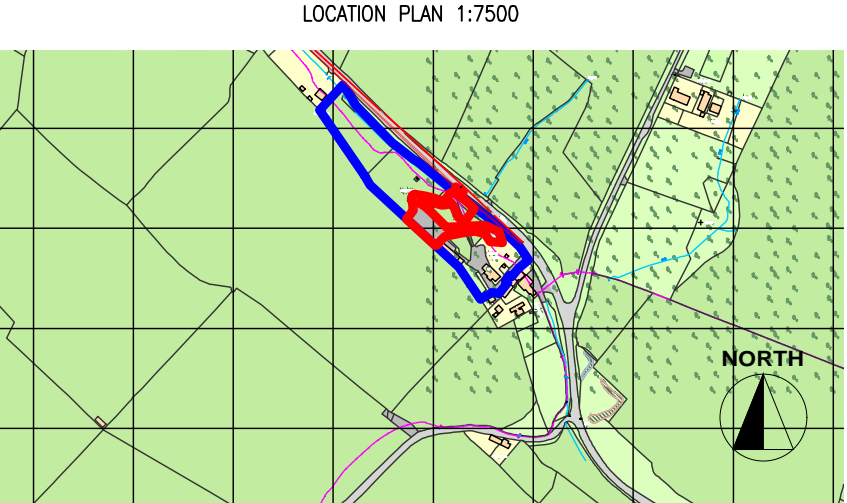

Project:  
Proposed Glamping Site For Gemma Waghorn  
5 Ellerbeck Barns, Egremont Road, Egremont Cumbria  
CA222UA

Drawing Title:  
VISIBILITY SPLAY

Drawing Number:  
**210825-01-07**

Revision: A  
Date: 11-10-21  
Scale: 1:500 @ A1  
Drawn By: TA  
CAD Dwg File: -  
Checked By:

Issue Status:  
**Full Planning Application**

OWNERSHIP BOUNDARY  
SITE BOUNDARY

