




D01 Detailed Section A-A1 | Plan View
Scale: 1:150

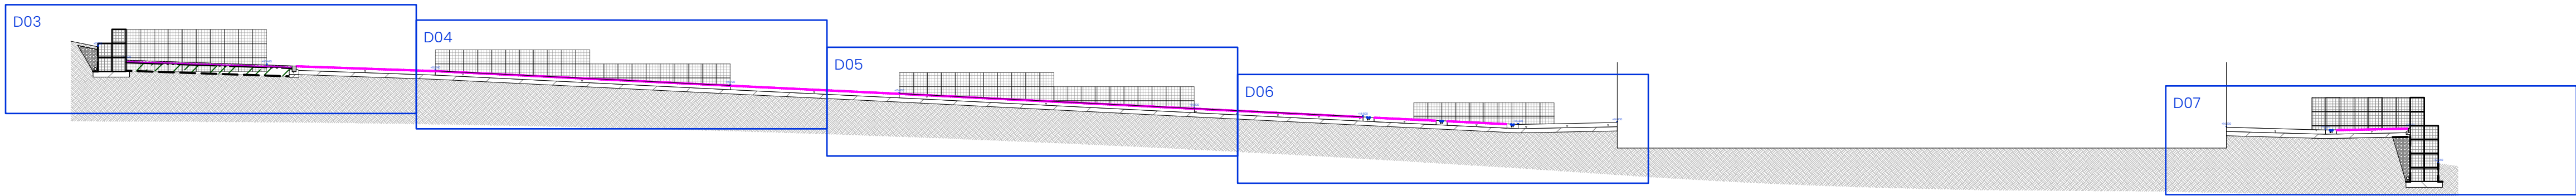


D02 Detailed Section A-A1
Scale: 1:150

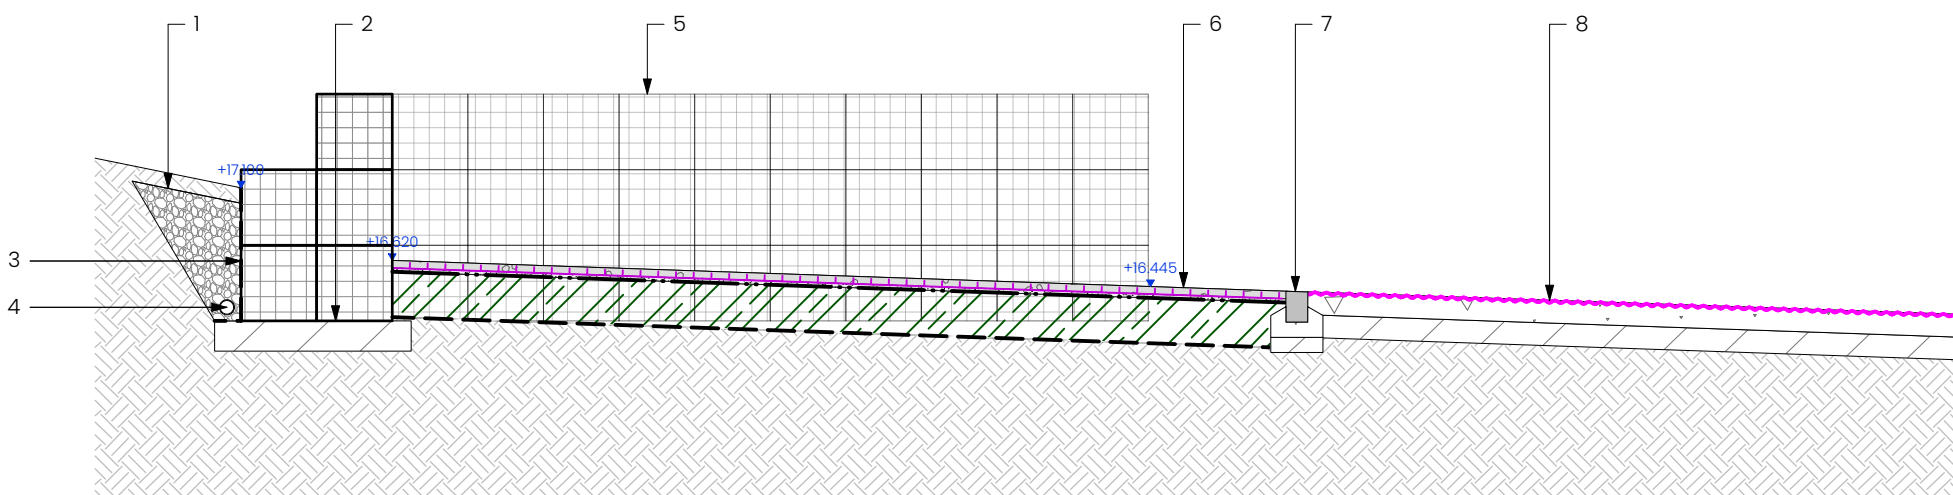

D03 Section Zoom A-A1 - D03
Scale: 1:50

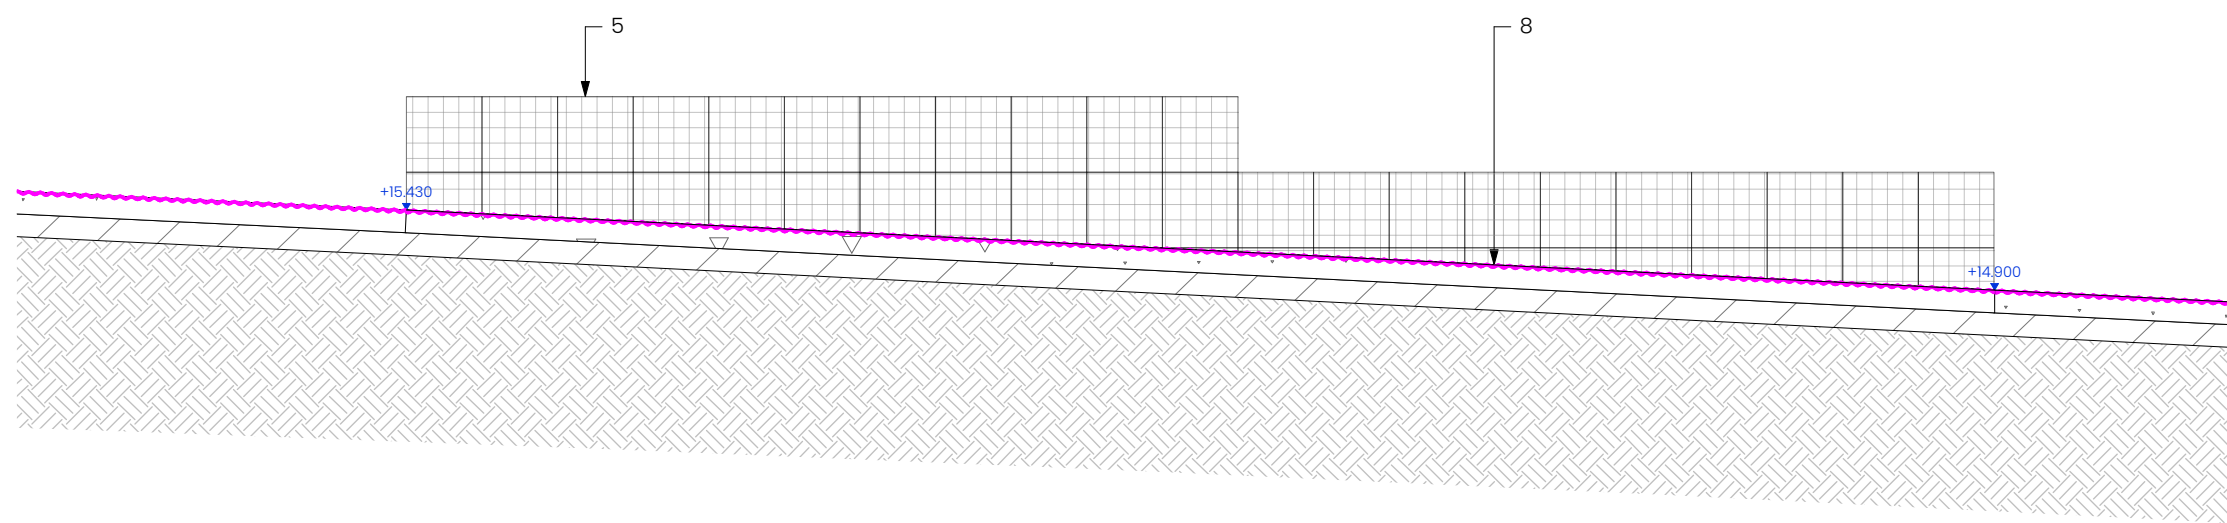


D05 Section Zoom A-A1 - D05
Scale: 1:50

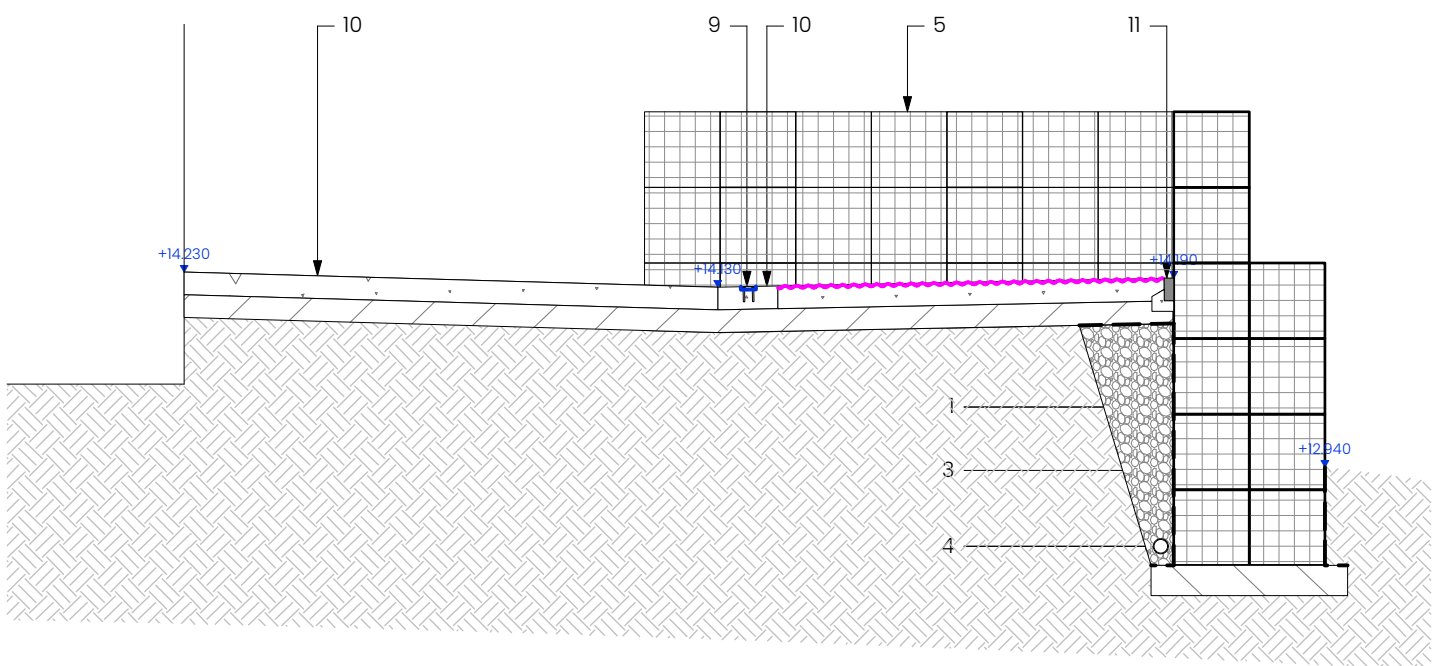


D07 Section Zoom A-A1 - D07
Scale: 1:50

D04 Section Zoom A-A1 - D04
Scale: 1:50

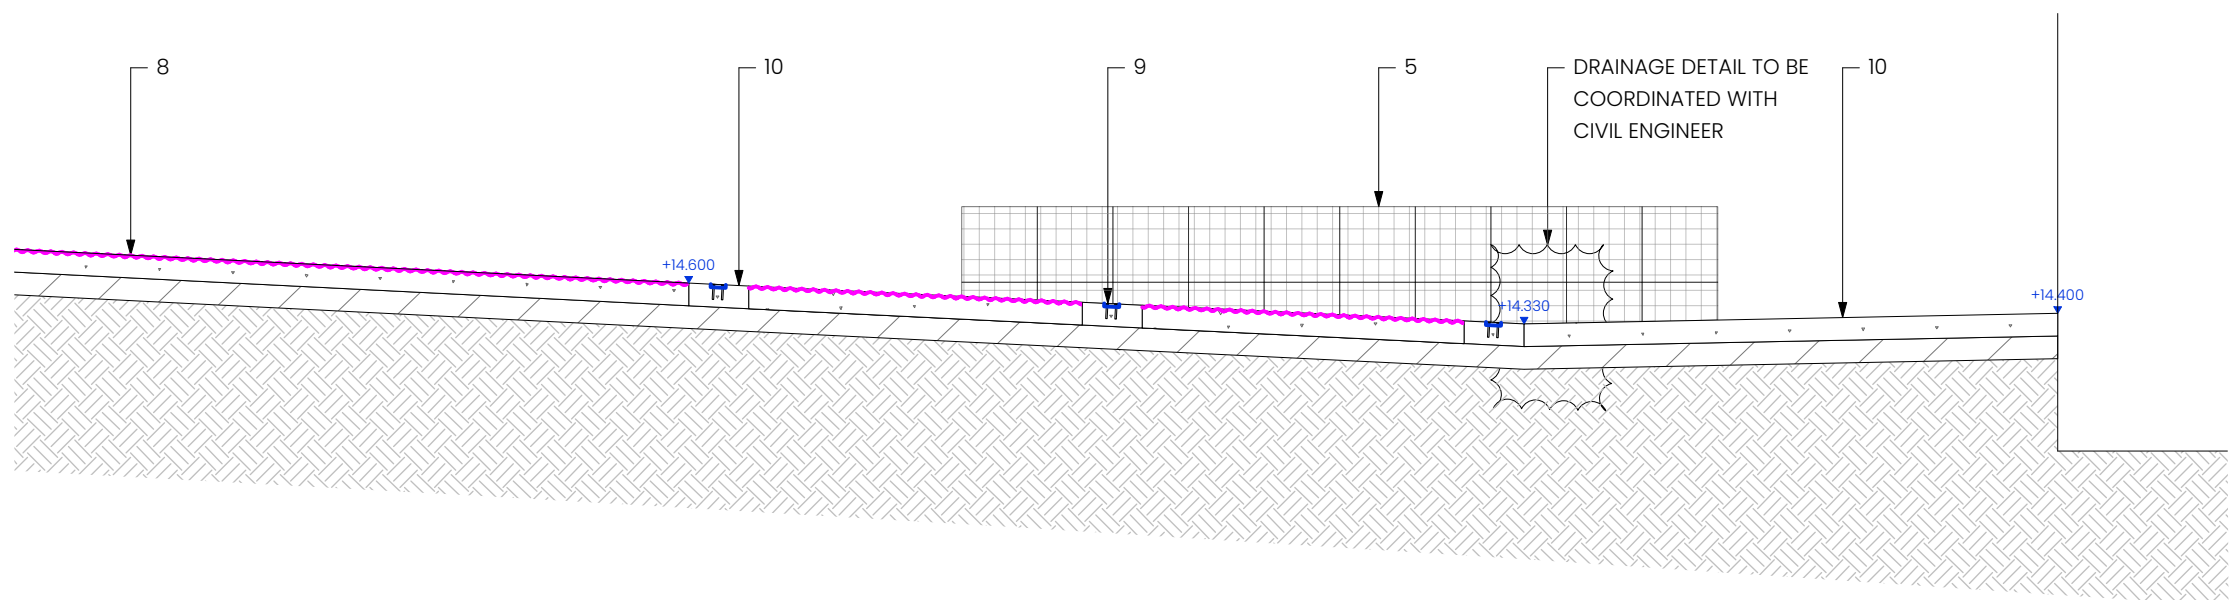

D06 Section Zoom A-A1 - D06
Scale: 1:50

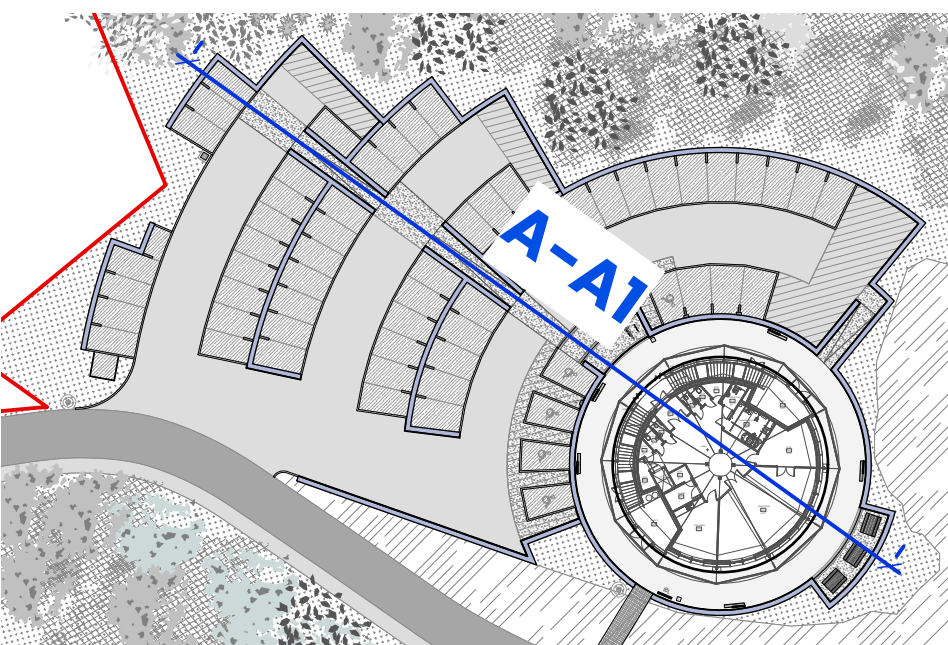

D07 Location Plan
Scale: 1:750

NOTE
GABION INTERFACES SUBJECT TO SEQUENCING

NOTES:
1. DO NOT SCALE FROM THIS DRAWING. ALWAYS WORK TO NOTED DIMENSIONS.
2. ALL SETTING OUT LEVELS AND DIMENSIONS TO BE CHECKED ON SITE PRIOR TO THE INSTALLATION OF MATERIALS AND ANY DISCREPANCIES ARE TO BE BROUGHT TO THE ATTENTION OF THE CONTRACT ADMINISTRATOR IMMEDIATELY.
3. THIS DRAWING MUST BE READ WITH THE RELEVANT SPECIFICATION DOCUMENTS AND DETAIL DRAWINGS. ANY DISCREPANCIES MUST BE BROUGHT TO THE ATTENTION OF THE CONTRACT ADMINISTRATOR IMMEDIATELY.
4. THIS DRAWING IS COPYRIGHT PROTECTED AND MAY NOT BE REPRODUCED IN WHOLE OR PART WITHOUT WRITTEN AUTHORITY.
5. ALL DIMENSIONS ARE IN MILLIMETRES UNLESS OTHERWISE STATED.
6. NOTE DRAWING SUSTAINABILITY CODE SHOWN BELOW. DRAWING NOT TO BE USED FOR CONTRACTUAL AGREEMENT WITHOUT A1 STATUS.

THIS DRAWING WAS PLOTTED ON:
14/08/2025

DATE	REV	ZONE	DESCRIPTION	CHK
23/07/25	P01		Draft issue	MDM
23/07/25	P02		Gabion interface note added	MDM
14/08/25	P03		Stage 4 issue	MDM

KEY

01. GRANULAR BACKFILL - TO ENGINEER'S DETAIL AND SPEC
02. TYPE I SUB BASE - TO ENGINEER'S DETAIL AND SPEC
03. GEOTEXTILE MEMBRANE - TO ENGINEER'S DETAIL AND SPEC
04. 100mm DRAINAGE PIPE - TO ENGINEER'S DETAIL AND SPEC
05. 500 x 500mm GABION BASKET - LIMESTONE ROCK FILL - TO ENGINEER'S DETAIL AND SPEC
06. S8.0 REINFORCED GRAVEL SURFACE - REFER TO DETAILED DRAWING NO. 6000
07. E4.0 CONSERVATION KERB - SPEC CLAUSE Q10/111
08. S7.1 INSITU CONCRETE SURFACE w/ EXPOSED AGGREGATE FINISH - REFER TO DETAILED DRAWING NO. 6000
09. CORTEN EDGING DETAIL - REFER TO DETAILED DRAWING 6020
10. S7.0 INSITU CONCRETE SURFACE - REFER TO DETAILED DRAWING NO. 6000
11. E5.0 PIN KERB - SPEC CLAUSE Q10/112

NOTE
SUBJECT TO ENGINEER REVIEW / COMMENT



ORIGINATOR			
	W layerstudio 01625 523 157 manchester or cheshire SK9 1DR	MANCHESTER 80 Grove Street Wilmslow Cheshire SK9 1DR	NEWCASTLE Studio 39 39 High Bridge Works Newcastle-upon-Tyne NE1 1EW
Client Cumberland Council			
Project The Iron Line Millom, Cumbria			
Drawing Title D Visitor Centre Detailed Section 01			
Created By CE	Checked By CL	Scale As Noted	Sheet Size A1
Project Number 289	Originator LYR	Volume XX-ZZ-DWG-L-6019	Number
Work Stage Stage 4	Status S4	Revision P03	