


D01 Access Ramp Section A-A1
Scale: 1:20

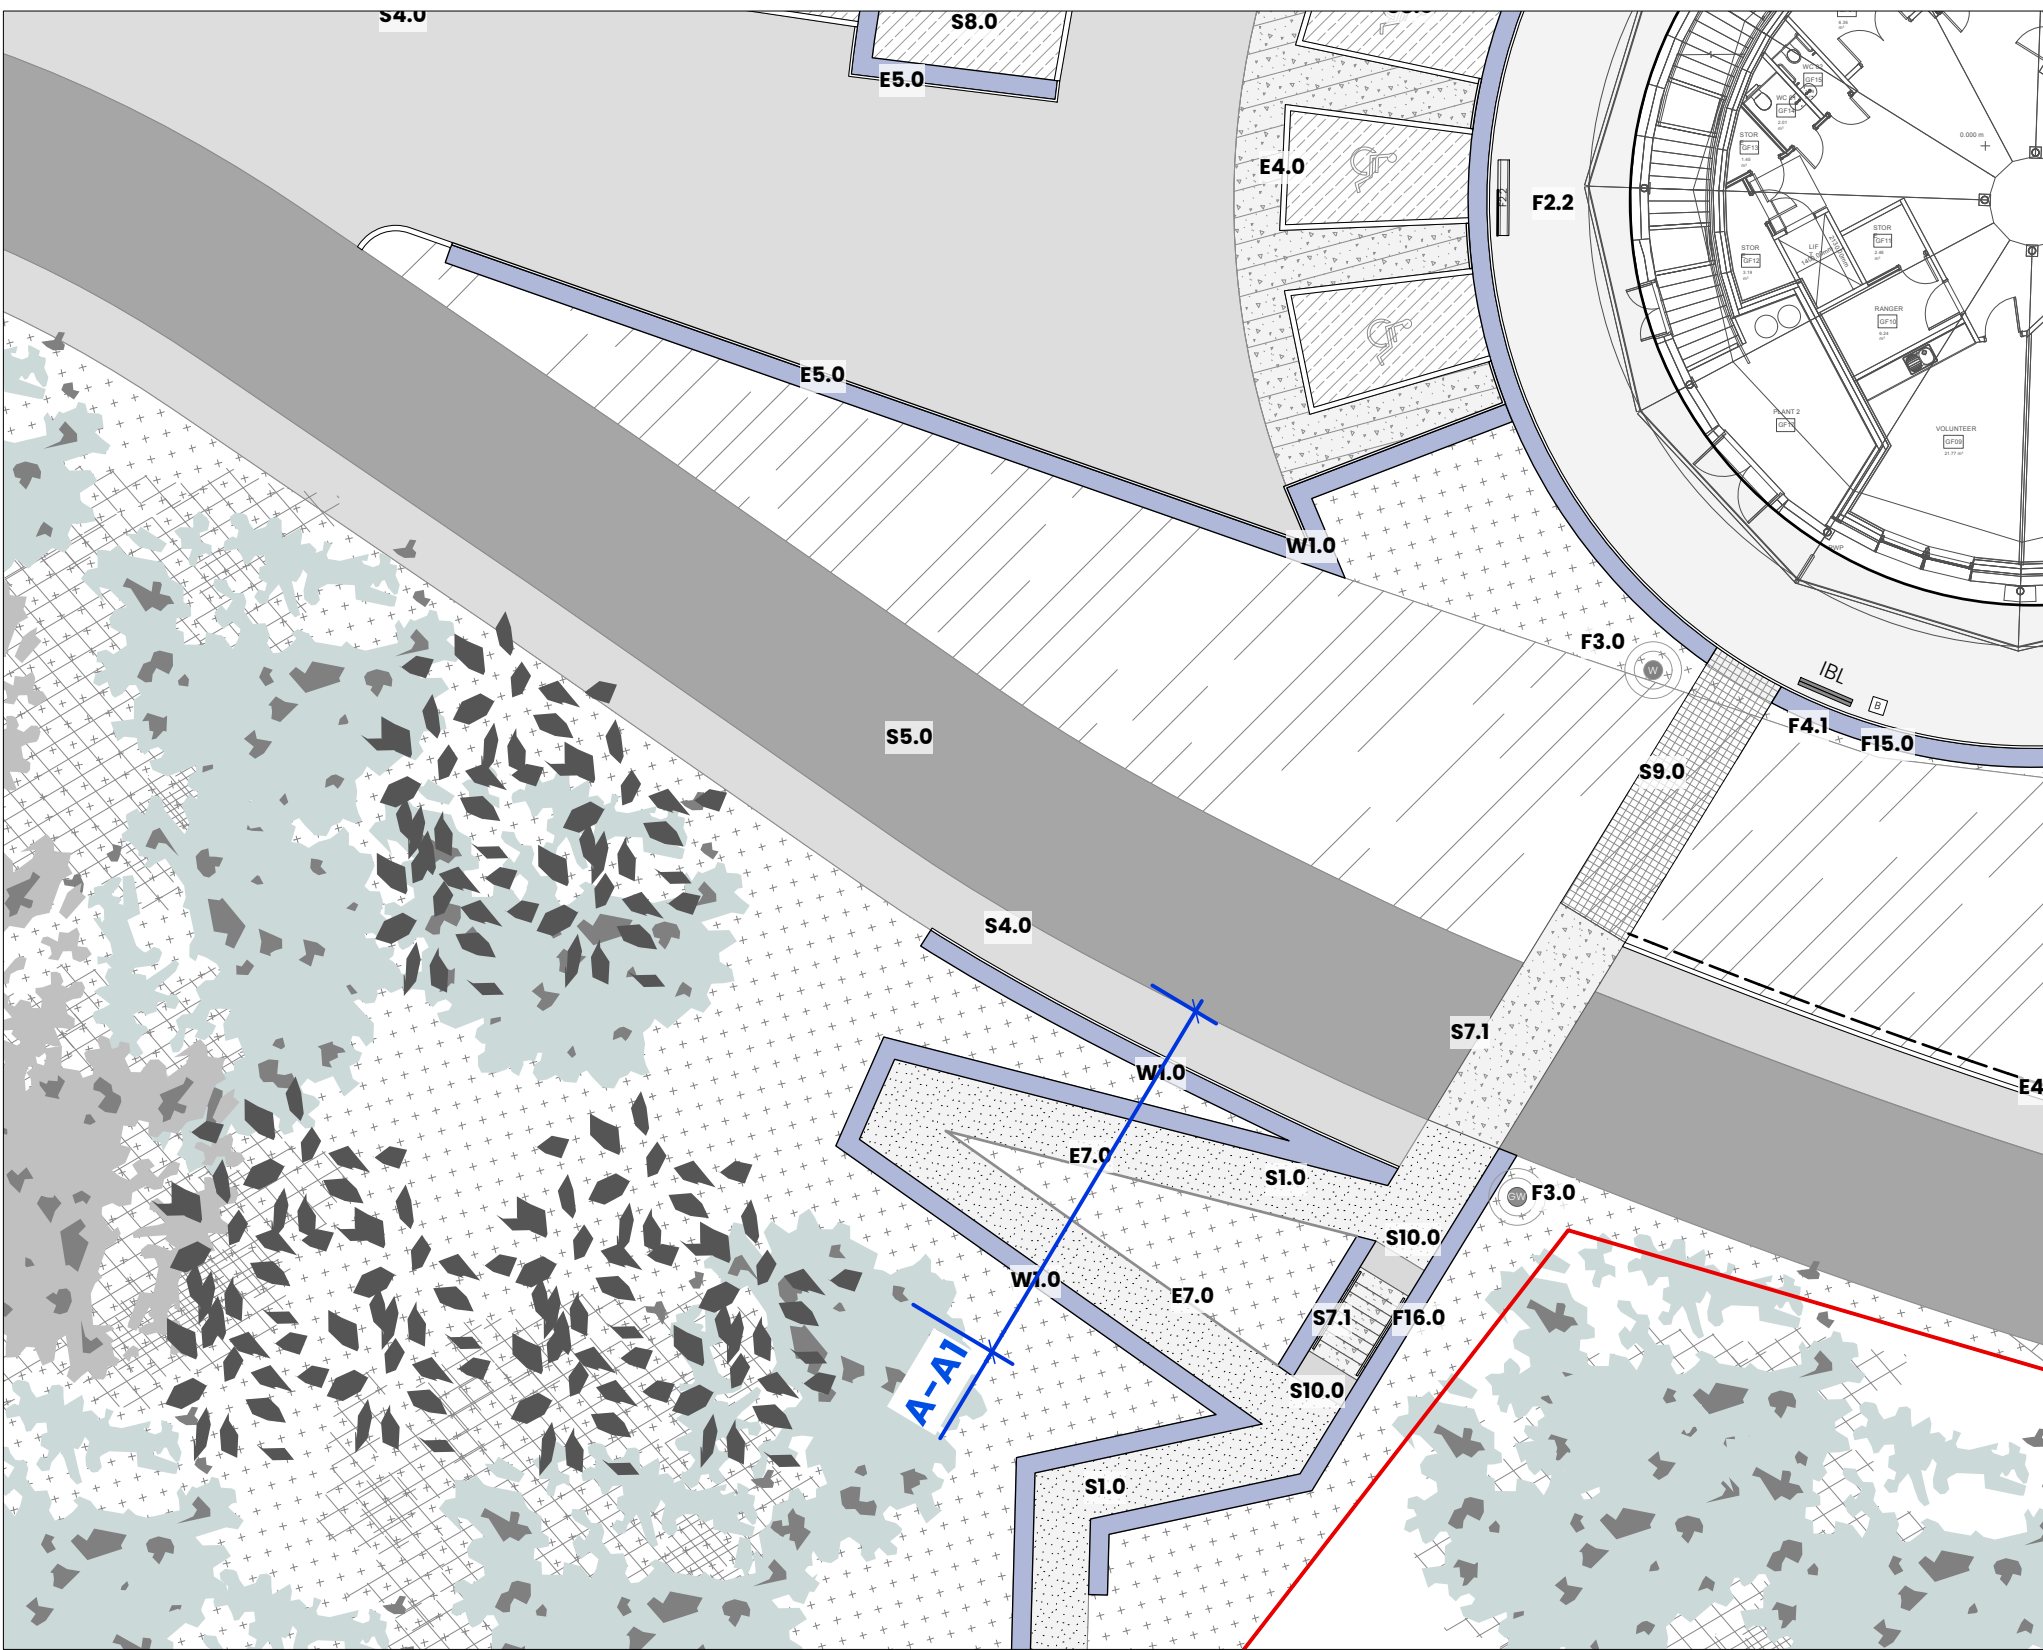

D02 Location Plan
Scale: 1:200

NOTES:
1. DO NOT SCALE FROM THIS DRAWING. ALWAYS WORK TO NOTED DIMENSIONS.
2. ALL SETTING-OUT LEVELS AND DIMENSIONS TO BE CHECKED ON SITE PRIOR TO THE INSTALLATION OF MATERIALS AND ANY DISCREPANCIES ARE TO BE BROUGHT TO THE ATTENTION OF THE CONTRACT ADMINISTRATOR IMMEDIATELY.
3. THIS DRAWING MUST BE READ WITH THE RELEVANT SPECIFICATION DOCUMENTS AND DETAIL DRAWINGS. ANY DISCREPANCIES MUST BE BROUGHT TO THE ATTENTION OF THE CONTRACT ADMINISTRATOR IMMEDIATELY.
4. THIS DRAWING IS COPYRIGHT PROTECTED AND MAY NOT BE REPRODUCED IN WHOLE OR PART WITHOUT WRITTEN AUTHORITY.
5. ALL DIMENSIONS ARE IN MILLIMETRES UNLESS OTHERWISE STATED.
6. NOTE DRAWING SUSTAINABILITY CODE SHOWN BELOW. DRAWING NOT TO BE USED FOR CONTRACTUAL AGREEMENT WITHOUT A1 STATUS.


THIS DRAWING WAS PLOTTED ON:
14/08/2025

REVISION HISTORY				
DATE	REV	ZONE	DESCRIPTION	CHK
23/07/25	P01		Draft issue	CE
14/08/25	P02		Stage 4 issue	MDM

- KEY**
- 01.** GRANULAR BACKFILL - TO ENGINEER'S DETAIL AND SPEC
 - 02.** TYPE 1 SUB BASE - TO ENGINEER'S DETAIL AND SPEC
 - 03.** GEOTEXTILE MEMBRANE - TO ENGINEER'S DETAIL AND SPEC
 - 04.** 100mm DRAINAGE PIPE - TO ENGINEER'S DETAIL AND SPEC
 - 05.** 500 x 500mm GABION BASKET - LIMESTONE ROCK FILL - TO ENGINEER'S DETAIL AND SPEC
 - 06.** S5.0 VEHICULAR MACADAM - REFER TO DETAILED DRAWING NO. 6000
 - 07.** E5.0 CONCRETE PIN KERB - SPEC CLAUSE Q10/I12
 - 08.** S1.0 STONE TO DUST SURFACE - REFER TO DETAILED DRAWING NO. 6000
 - 09.** E7.0 TIMBER EDGE - SPEC CLAUSE Q23/310

NOTE
SUBJECT TO ENGINEER REVIEW / COMMENT



ORIGINATOR		MANCHESTER		NEWCASTLE	
	W	layerstudio	86 Grove Street	Studio 29	
	01625 523 157		Wilmslow	39 High Bridge Works	
	manchester or		Cheshire	Newcastle-upon-Tyne	
	newcastle@layerstudio		SK9 1DR	NE1 1EW	
Layer.studio					
Client					
Cumberland Council					
Project					
The Iron Line					
Millom, Cumbria					
Drawing Title					
D Visitor Centre Detailed Section 03					
Created By		Checked By		Scale	
CE		CL		As Noted	
Project Number		Originator		Sheet Size	
289		LYR		A1	
Work Stage		Volume		Revision	
Stage 4		S4		P02	