
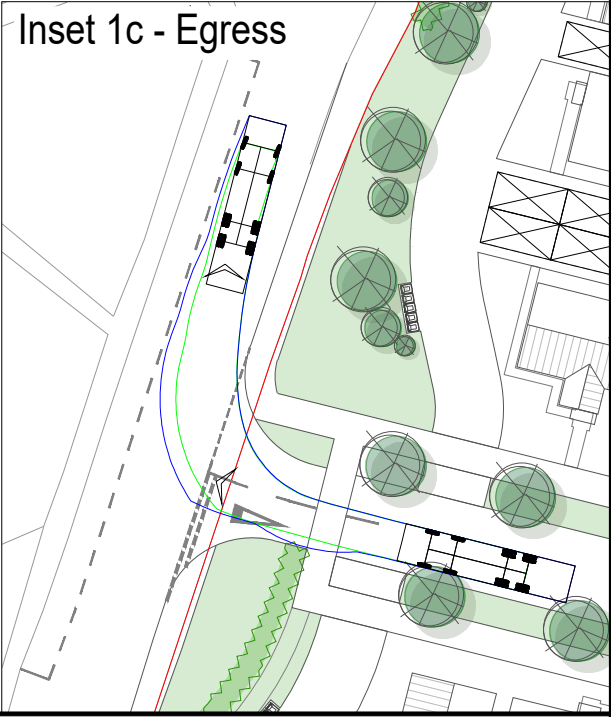
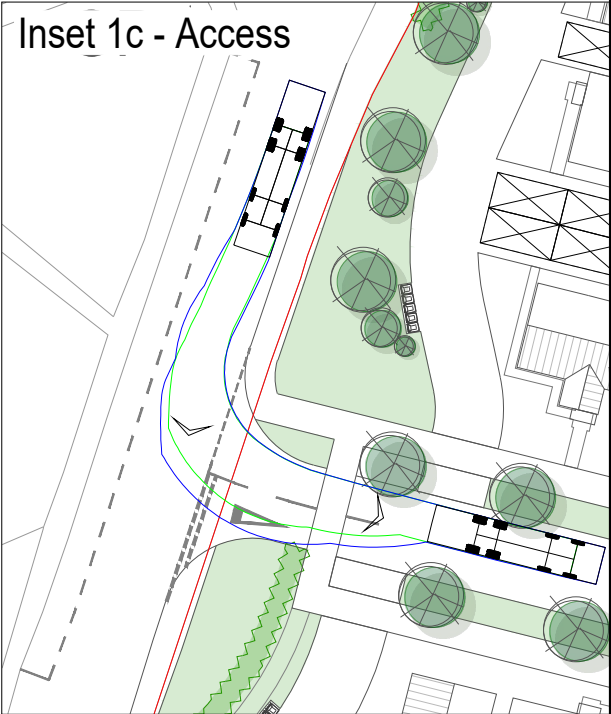


Scale 1:2000


Inset 1a - Access Arrangement
Scale 1:1000

- Notes:
- 1. This is not a construction drawing and is intended for illustrative purposes only.
 - 2. White lining is indicative only.

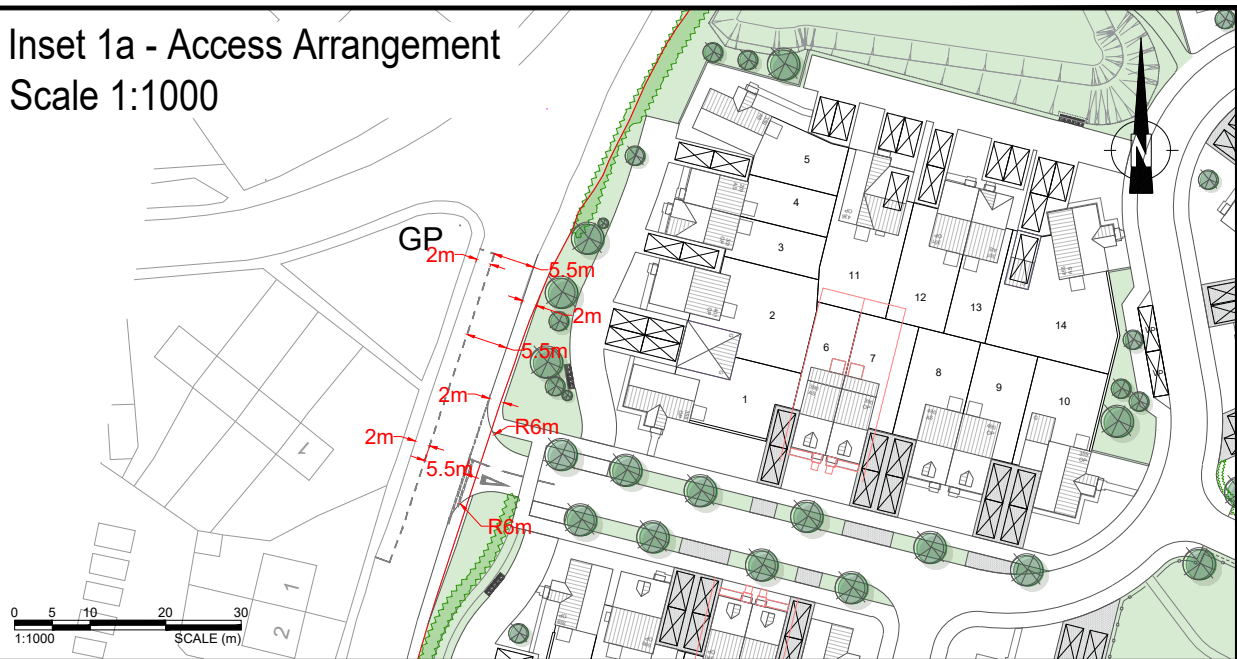

2.4 x 43m Visibility Splays

11.5m Large Refuse Vehicle (4 axle)

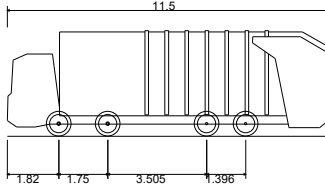

Overall Length 11.500m
Overall Width 2.500m
Overall Body Height 3.751m
Min Body Ground Clearance 0.304m
Track Width 2.500m
Lock to lock time 6.00s
Wall to Wall Turning Radius 11.330m

REV.	DETAILS	DRAWN	CHECKED	DATE
A	Site layout updated	WD	RW	13.03.24
B	Site layout updated	WD	RW	10.04.24

CLIENT:
Gleeson Homes

PROJECT:
Uldale View, Egremont

DRAWING TITLE:
**General Arrangement
Visibility Splays
& Swept Path Analysis**

SCALES:
1:500 at A3 - Unless Shown

DRAWN: WD CHECKED: RW DATE: 26.02.24



DRAWING NUMBER: **VN222370-D104** REVISION: **B**

NOTE: THE PROPERTY OF THIS DRAWING AND DESIGN IS VESTED IN VECTOS (NORTH) LTD.
IT MUST NOT BE COPIED OR REPRODUCED IN ANY WAY WITHOUT THEIR PRIOR WRITTEN CONSENT.