



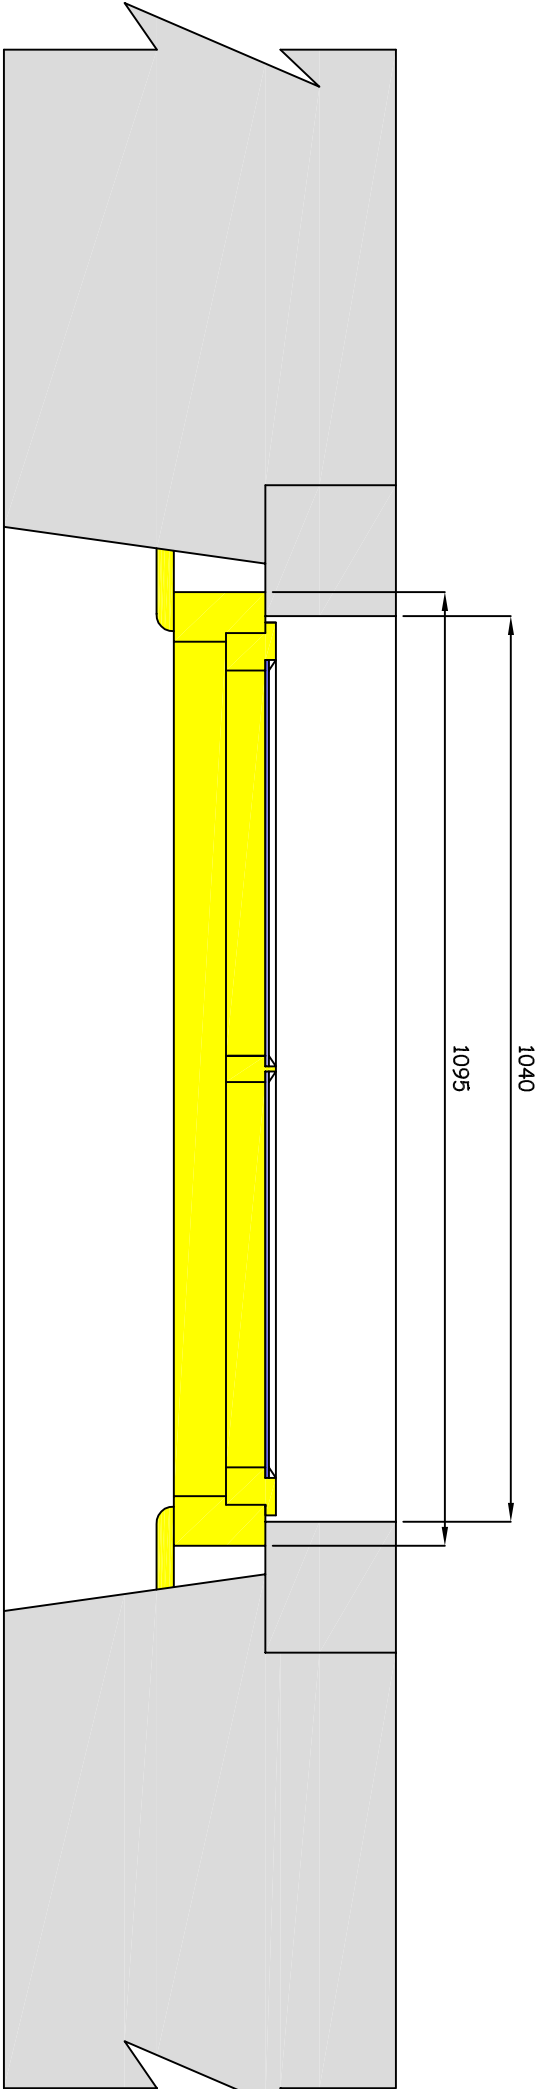

Section through window opening

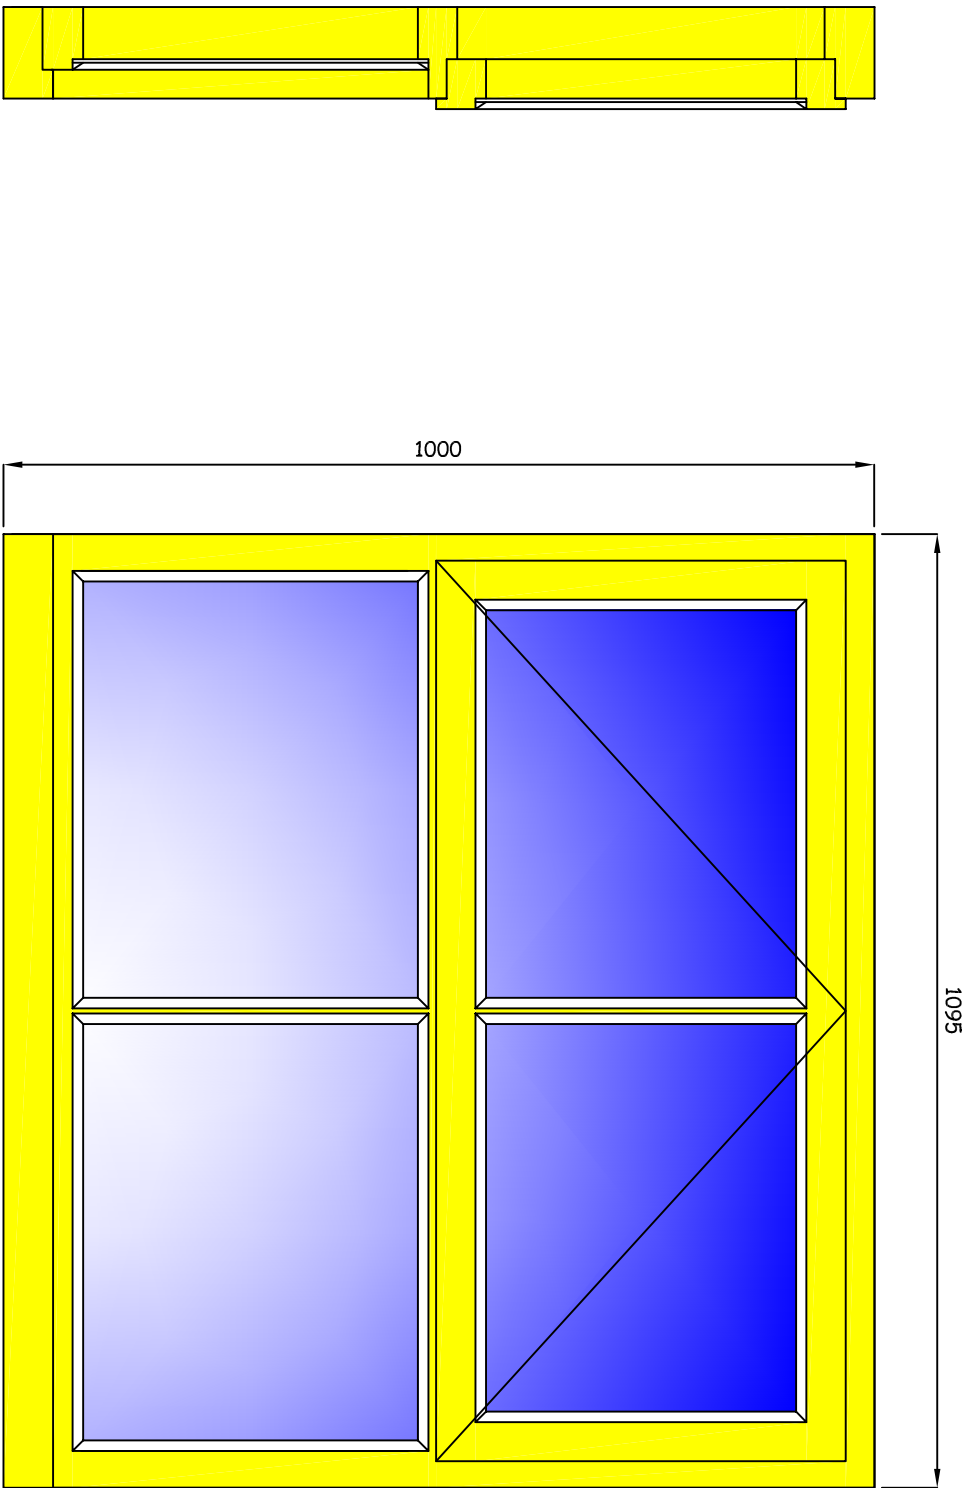

Section through window

Window View

- 105x57mm Top rail and jambs.
- 105x45mm Transome.
- 72x 45mm bottom rail.
- 105x47mm cill.
- 57x57mm Sash frame.
- 55x30mm glazing bars.
- 92x20mm cover strip.

NOTES:

Selected redwood treated timber frames, pressure preservative treated with mortice and tenon joints, 6mm glazing to BS Standards with pointed putty finish externally.

Frames to be primed, prior to installation and given a coat of white undercoat and microporous paint finish.

Sash on stormproof hinges and window fitted with casement stay.

Final measurements to be taken, on site, by contractor prior to manufacture.

Windows to be manufactured to replicate those currently installed as requested by Copeland Borough Council Conservation Officer.

TITLE:

Window details

W/9: Toy Room

CLIENT:

Avison Young

ADDRESS:

Seascale Hall Farm,

Seascale

SCALE:

1: 10

DRAWING NO.

AY / AT / 21 / 03



Building Partnerships. Building Better.

Tarn Howe, Lakes Road, Derwent Howe Industrial Estate,
Workington CA14 3YP
Tel: 01900 518600