


EXTENSION OF 2.4 M. HT. PALISADE
FENCE SHOWN DOTTED

EXTENT OF 2.4 M. HT
PALISADE FENCE
GATES ARE EXISTING.




WOODHOUSE ROAD

THE LION

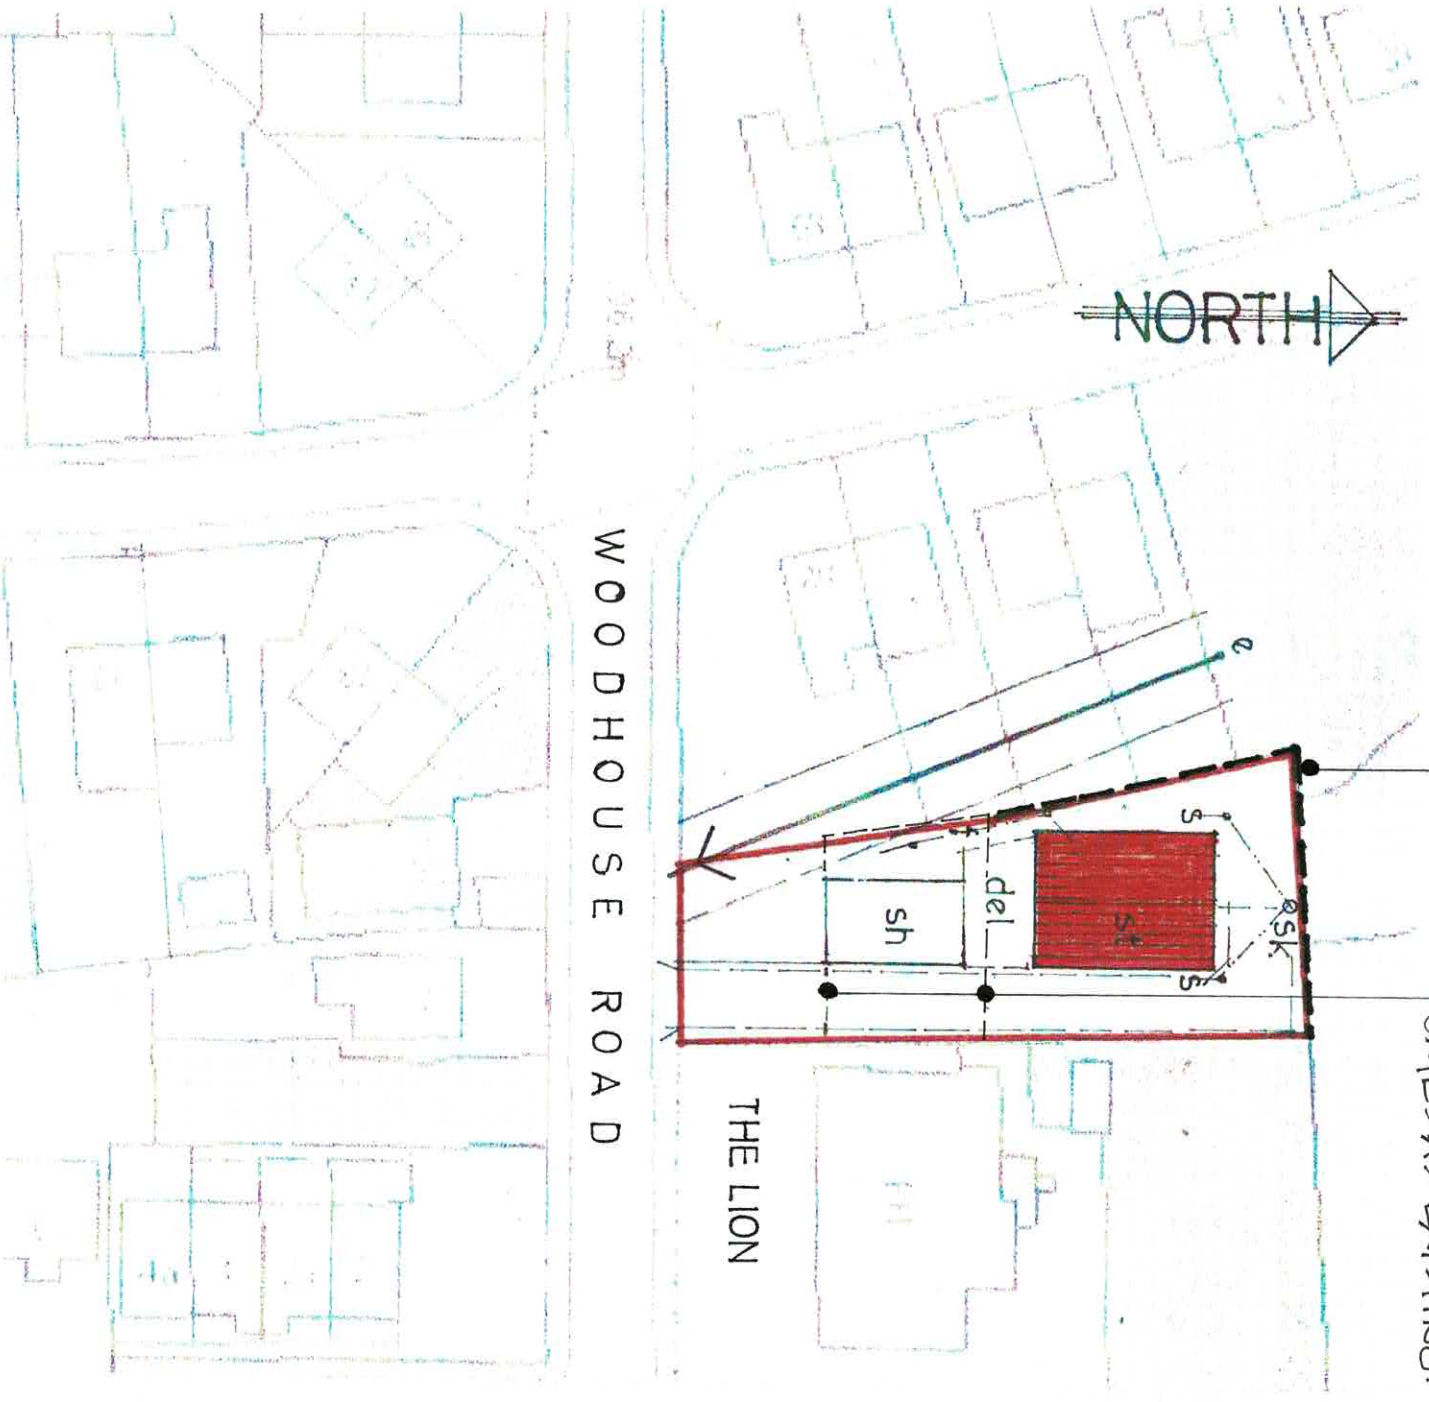

BLOCK PLAN

1:500

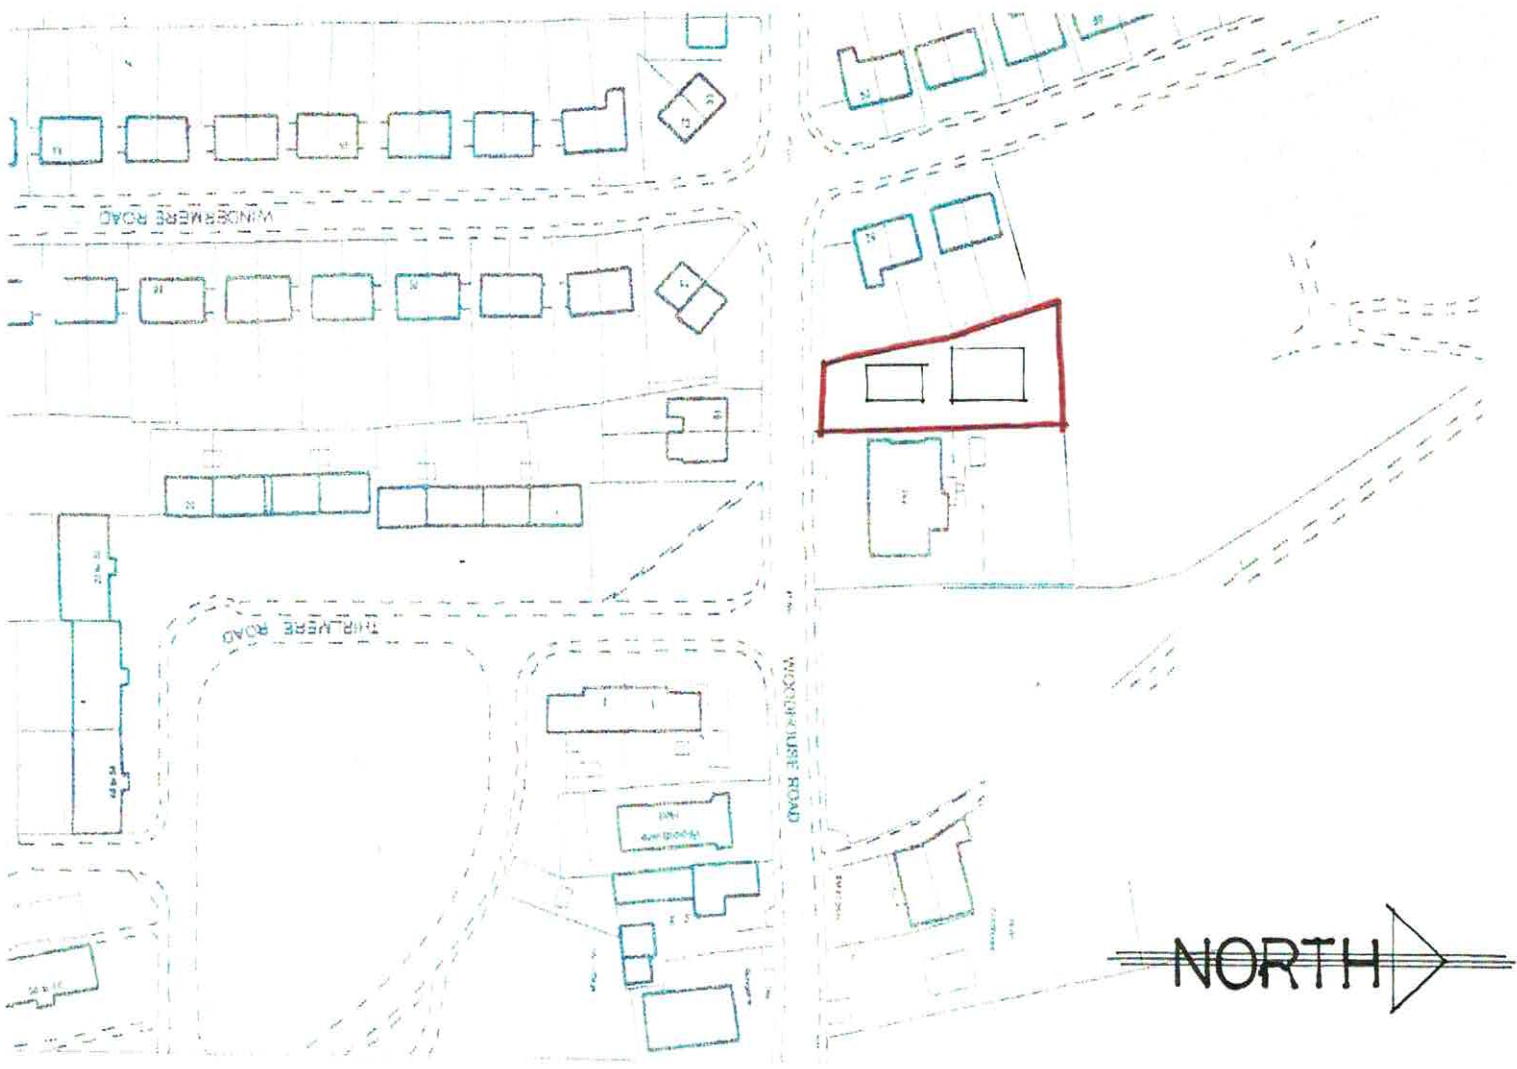

LOCATION PLAN

1:1250

Whitehaven



Imagery ©2022 CNES / Airbus, Infoterra Ltd & Bluesky, Maxar Technologies, Map data ©2022 50 m